


	Volume (m ³)	Footprint Area (m ²)	GIA (m ²)	GEA (m ²)
Existing Dwelling (excludes small side extension)	329.1	72.9	62.1 (GF) 38.1 (1F)	72.9 (GF) 62.4 (1F)
Existing small side extension (conservatory)	21.6	7.5	5.6	7.5
Golf Practice Studio (Garage)	186.3	41.1	33.5	41.1
Total Existing	537.0	121.5	139.3	183.9
Extension A	18.5	7.3	5.5	7.3
Extension B	11.5	4.3	2.9	4.3
Extension C	11.2	3.3	1.6	3.3
Extension D	111.3	39.9	33.7	39.9
Extension E				
Basement Extension	218.8	72.9	59.0	72.9
Outbuilding (South)	271.0	80.0	66.9	80.0
Total Additions	642.3	207.7	169.6	207.7

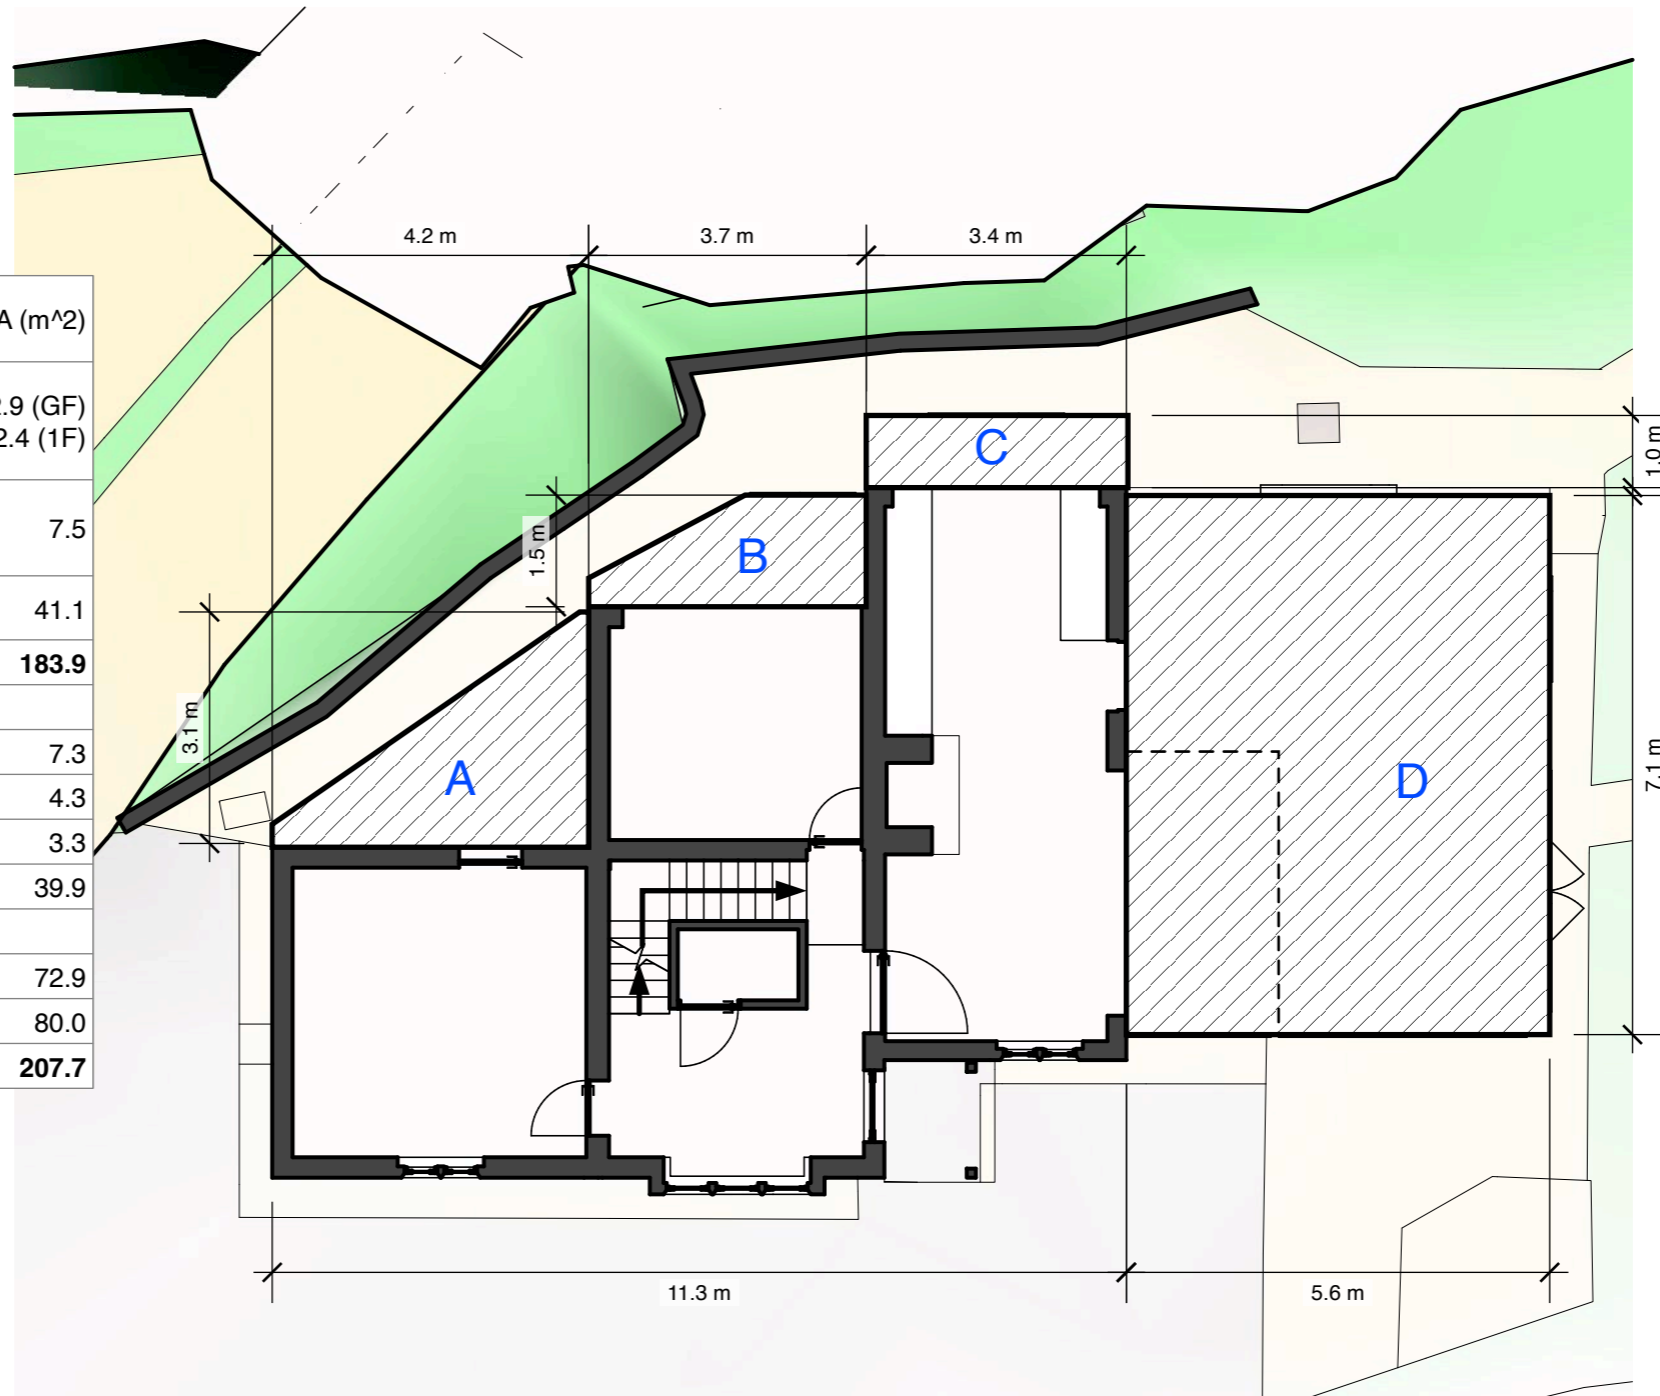

A Area Schedule
 PD27 1:100

