






 

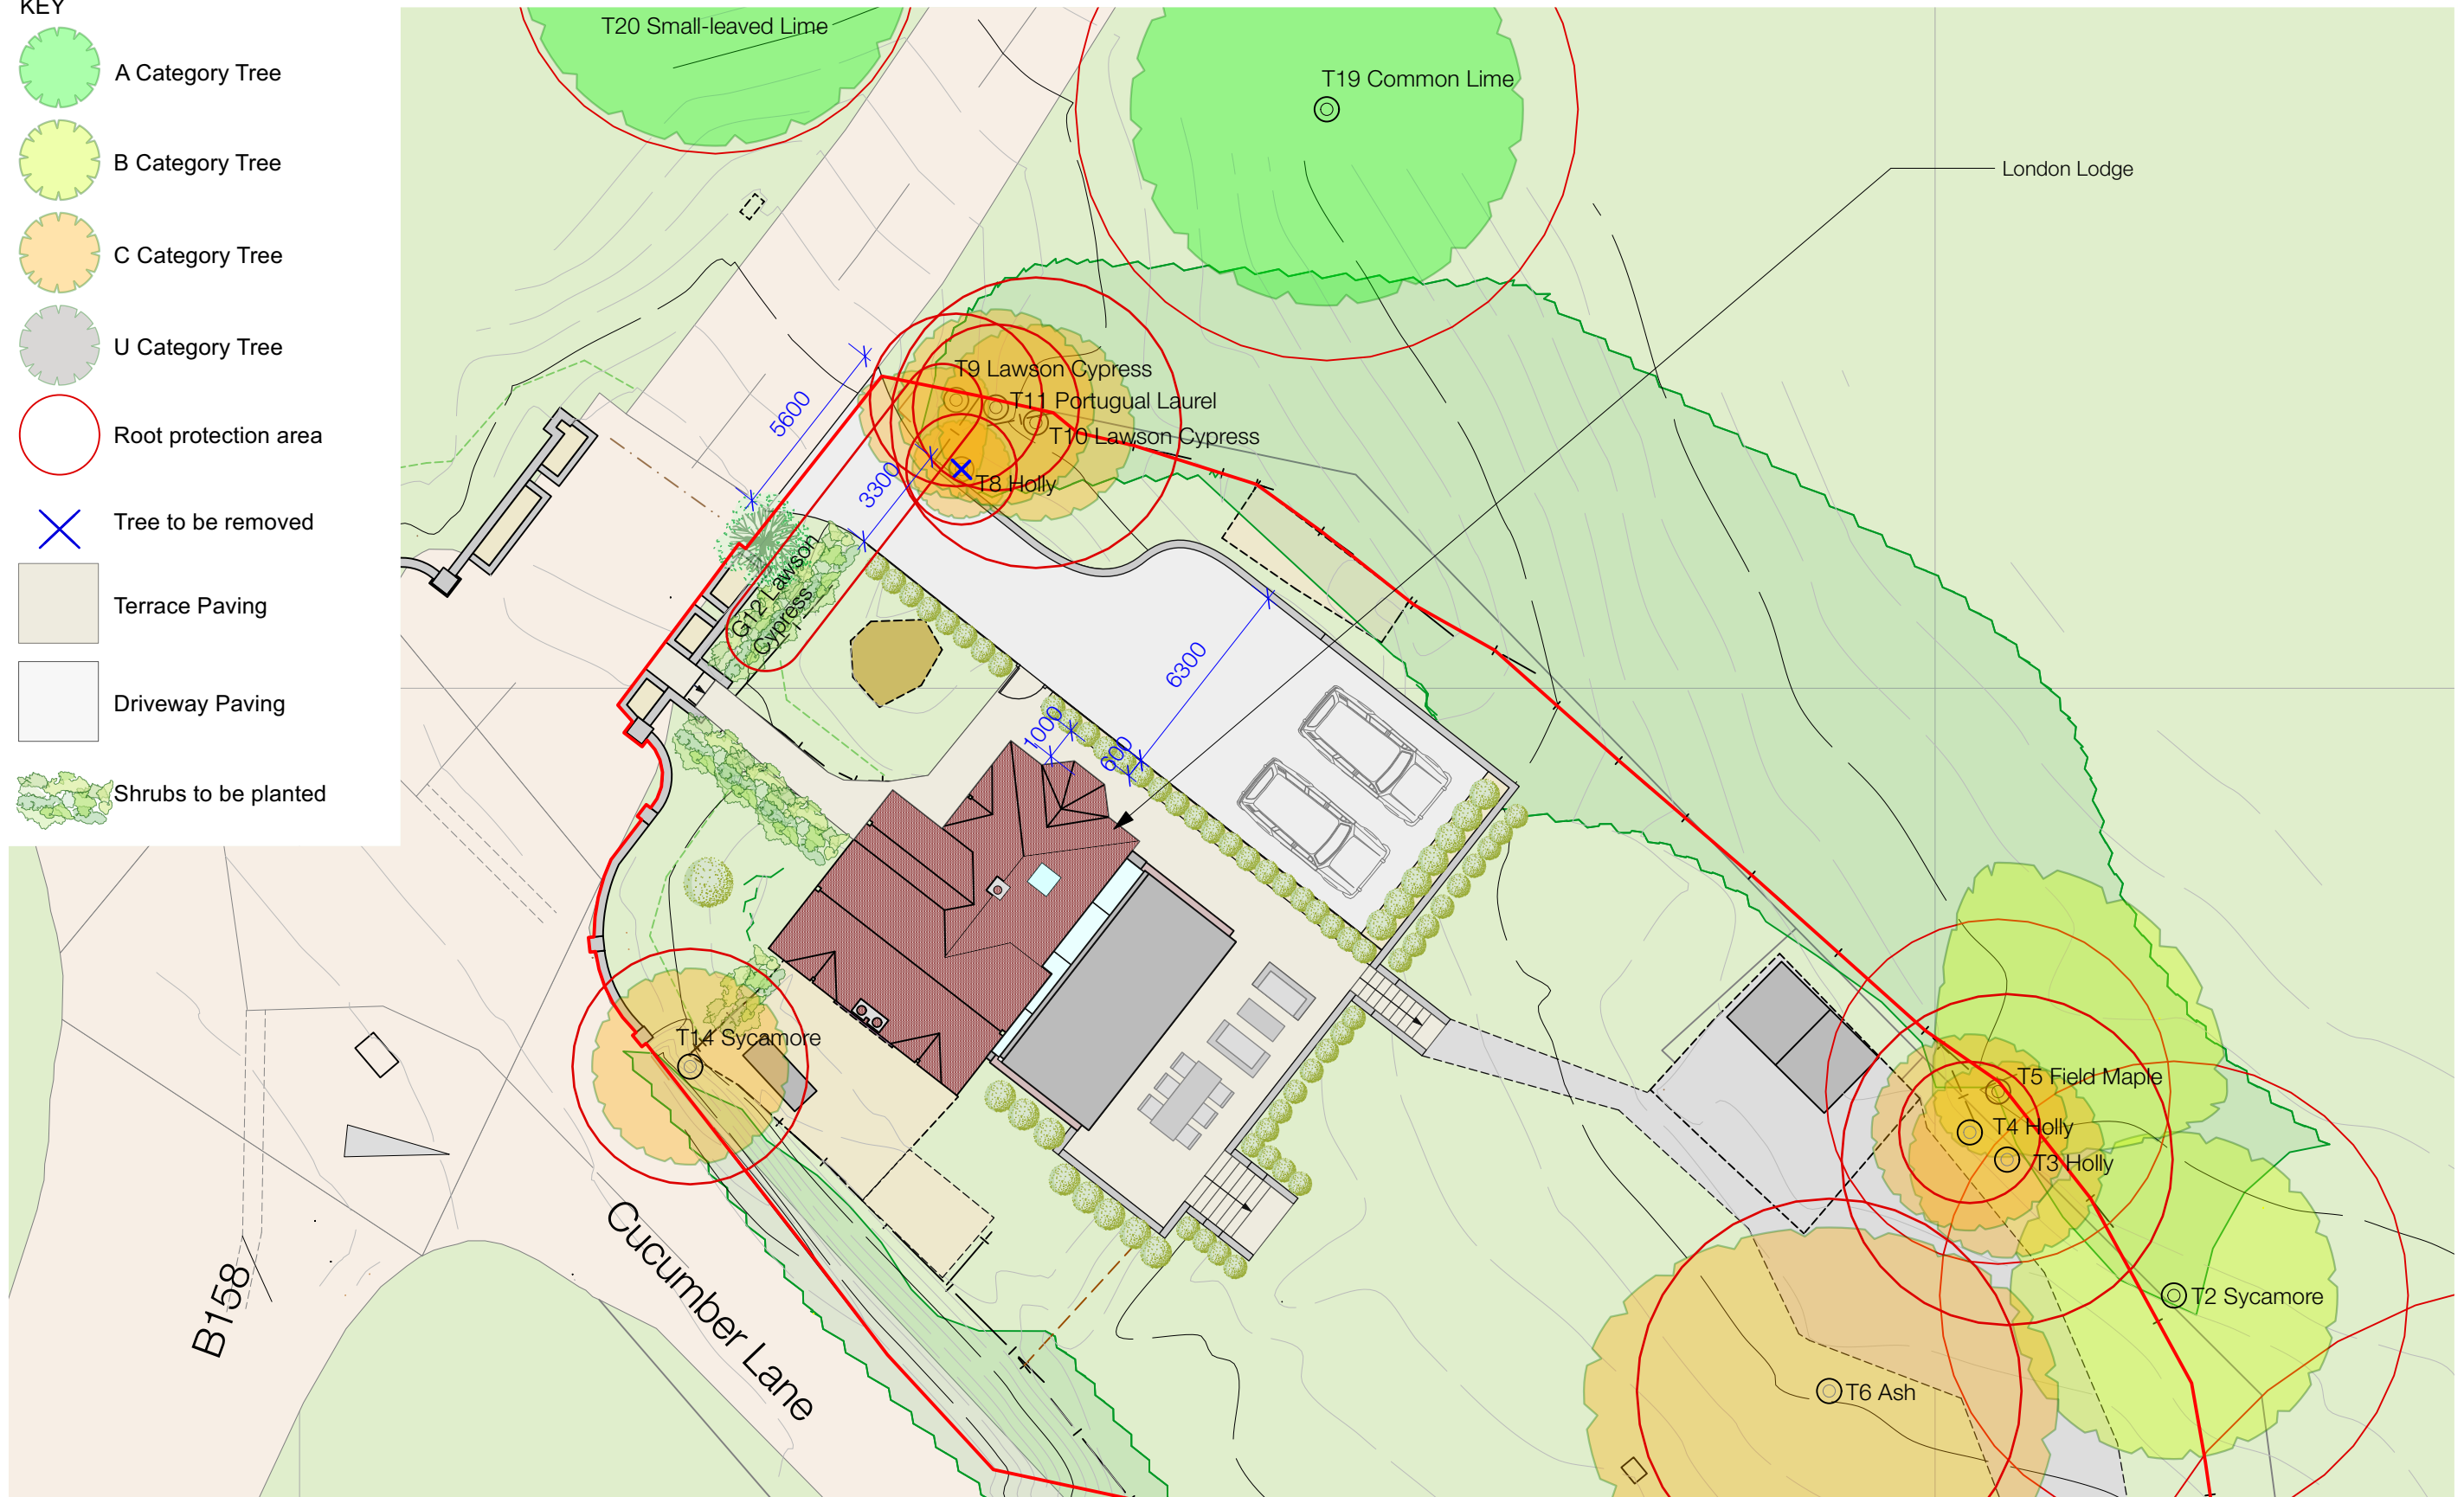


- KEY**
-  A Category Tree
 -  B Category Tree
 -  C Category Tree
 -  U Category Tree
 -  Root protection area
 -  Tree to be removed
 -  Terrace Paving
 -  Driveway Paving
 -  Shrubs to be planted



1 Site Location Plan - London Lodge - Proposed
Scale: 1:200

Site area = 1701m² = 0.1701ha.

© Chassay Studio Ltd 2023

