


**A** Existing Section A-A  
 PL28 1:100



**B** Existing Section B-B  
 PL28 1:100

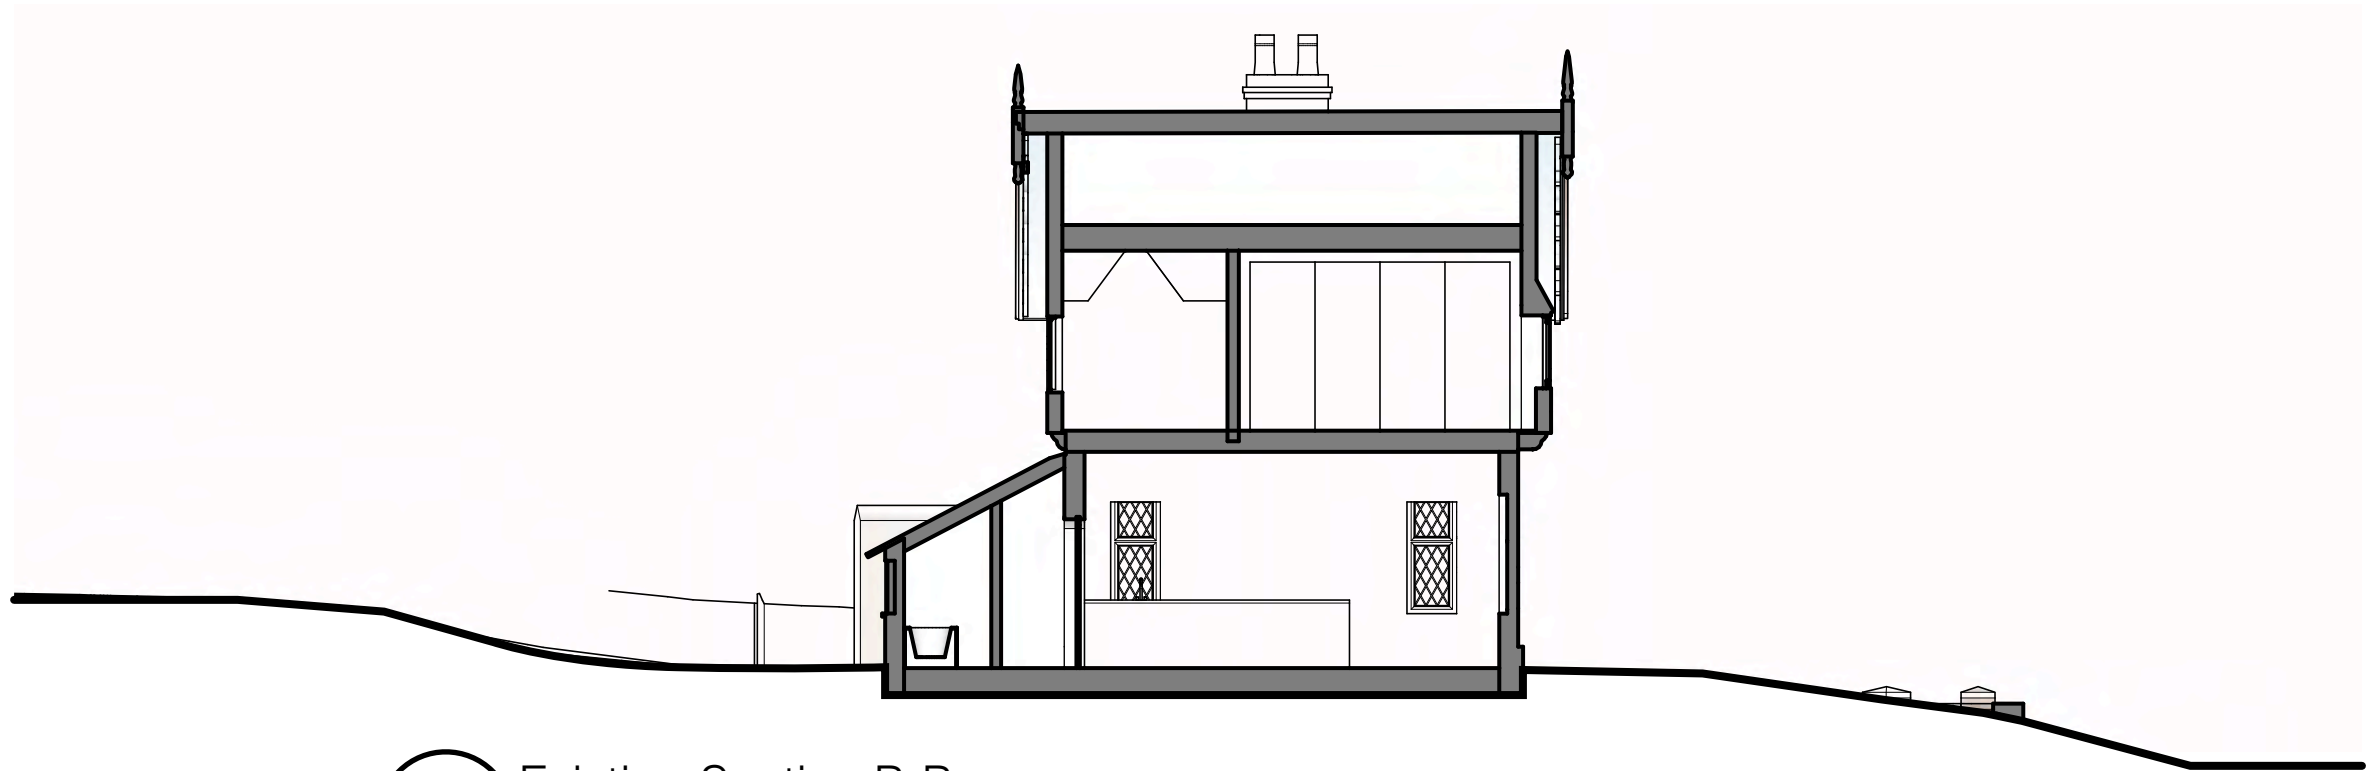