




A Proposed Section A-A
 PL29 1:100

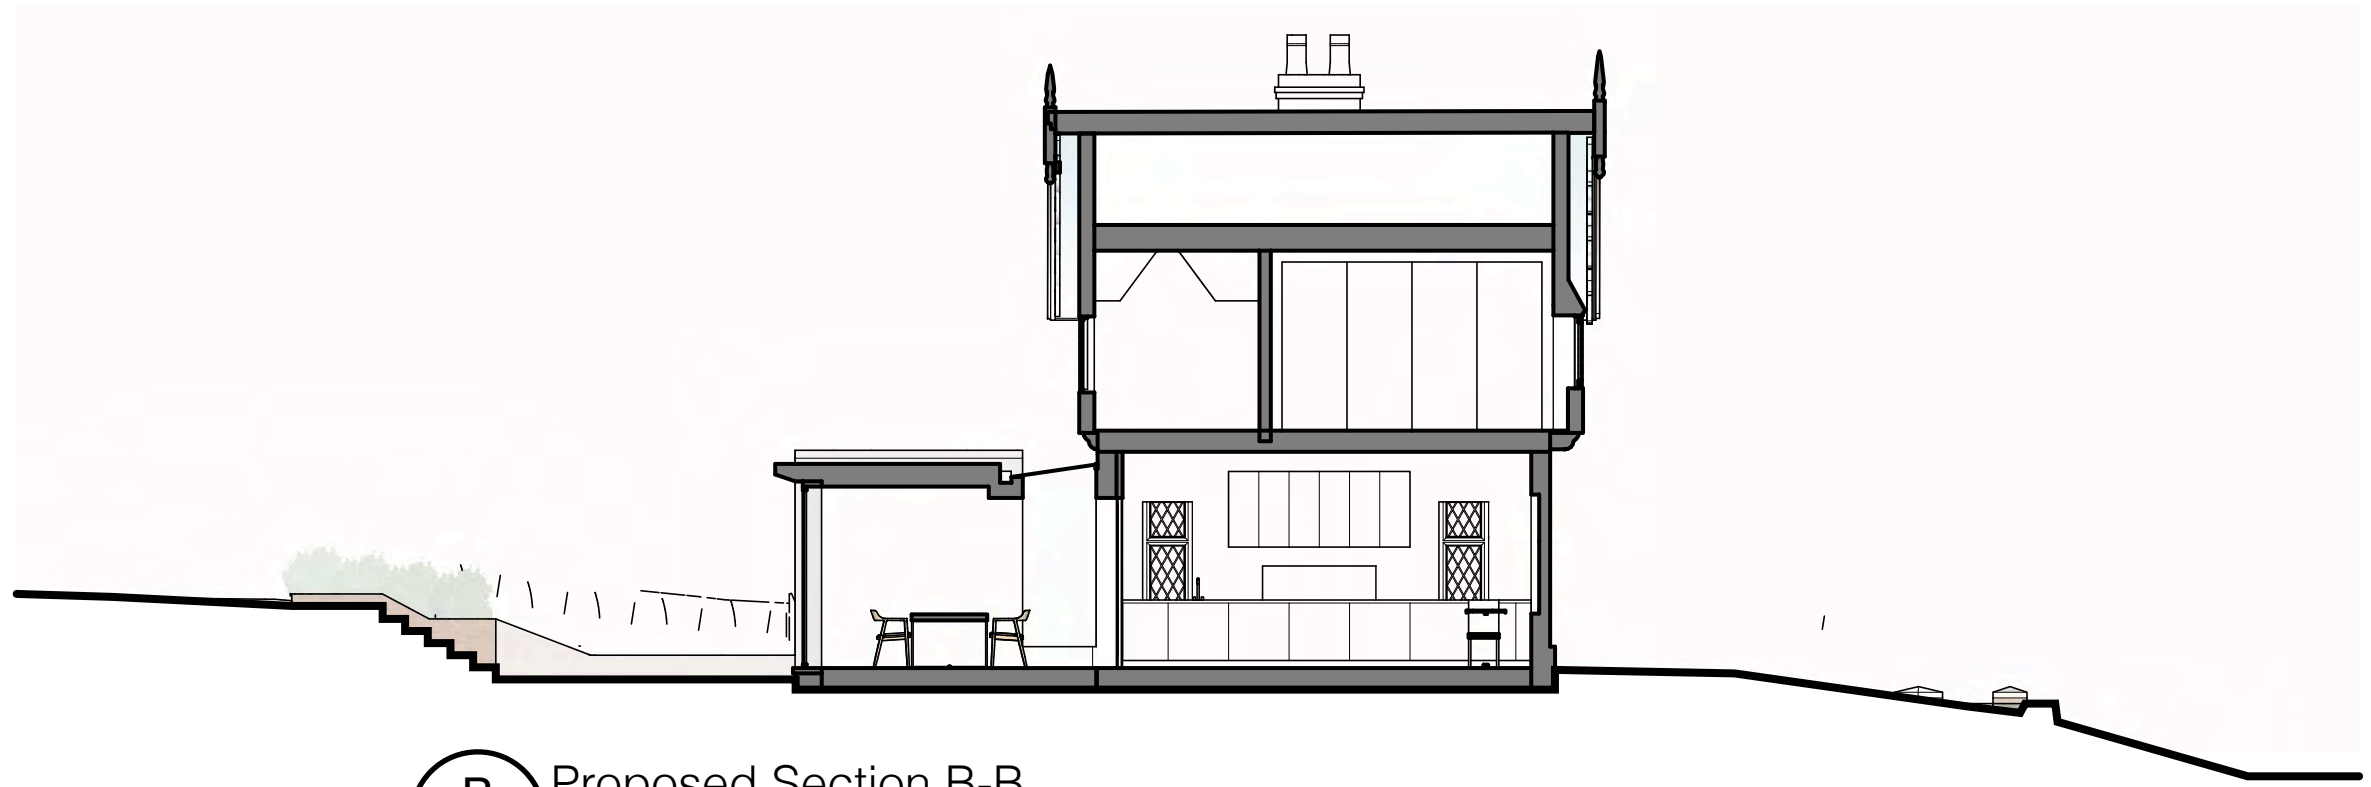

B Proposed Section B-B
 PL29 1:100

