
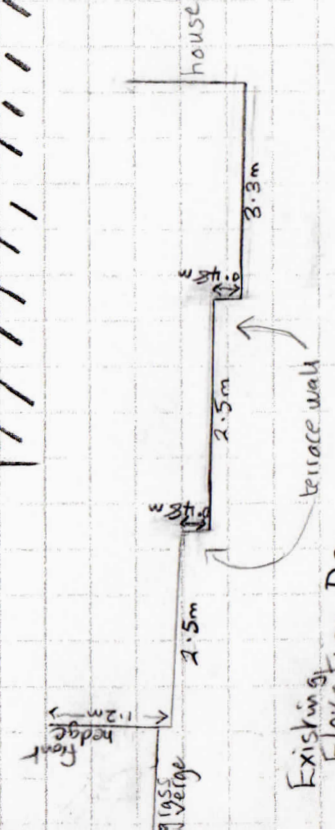


Existing layout  
D1

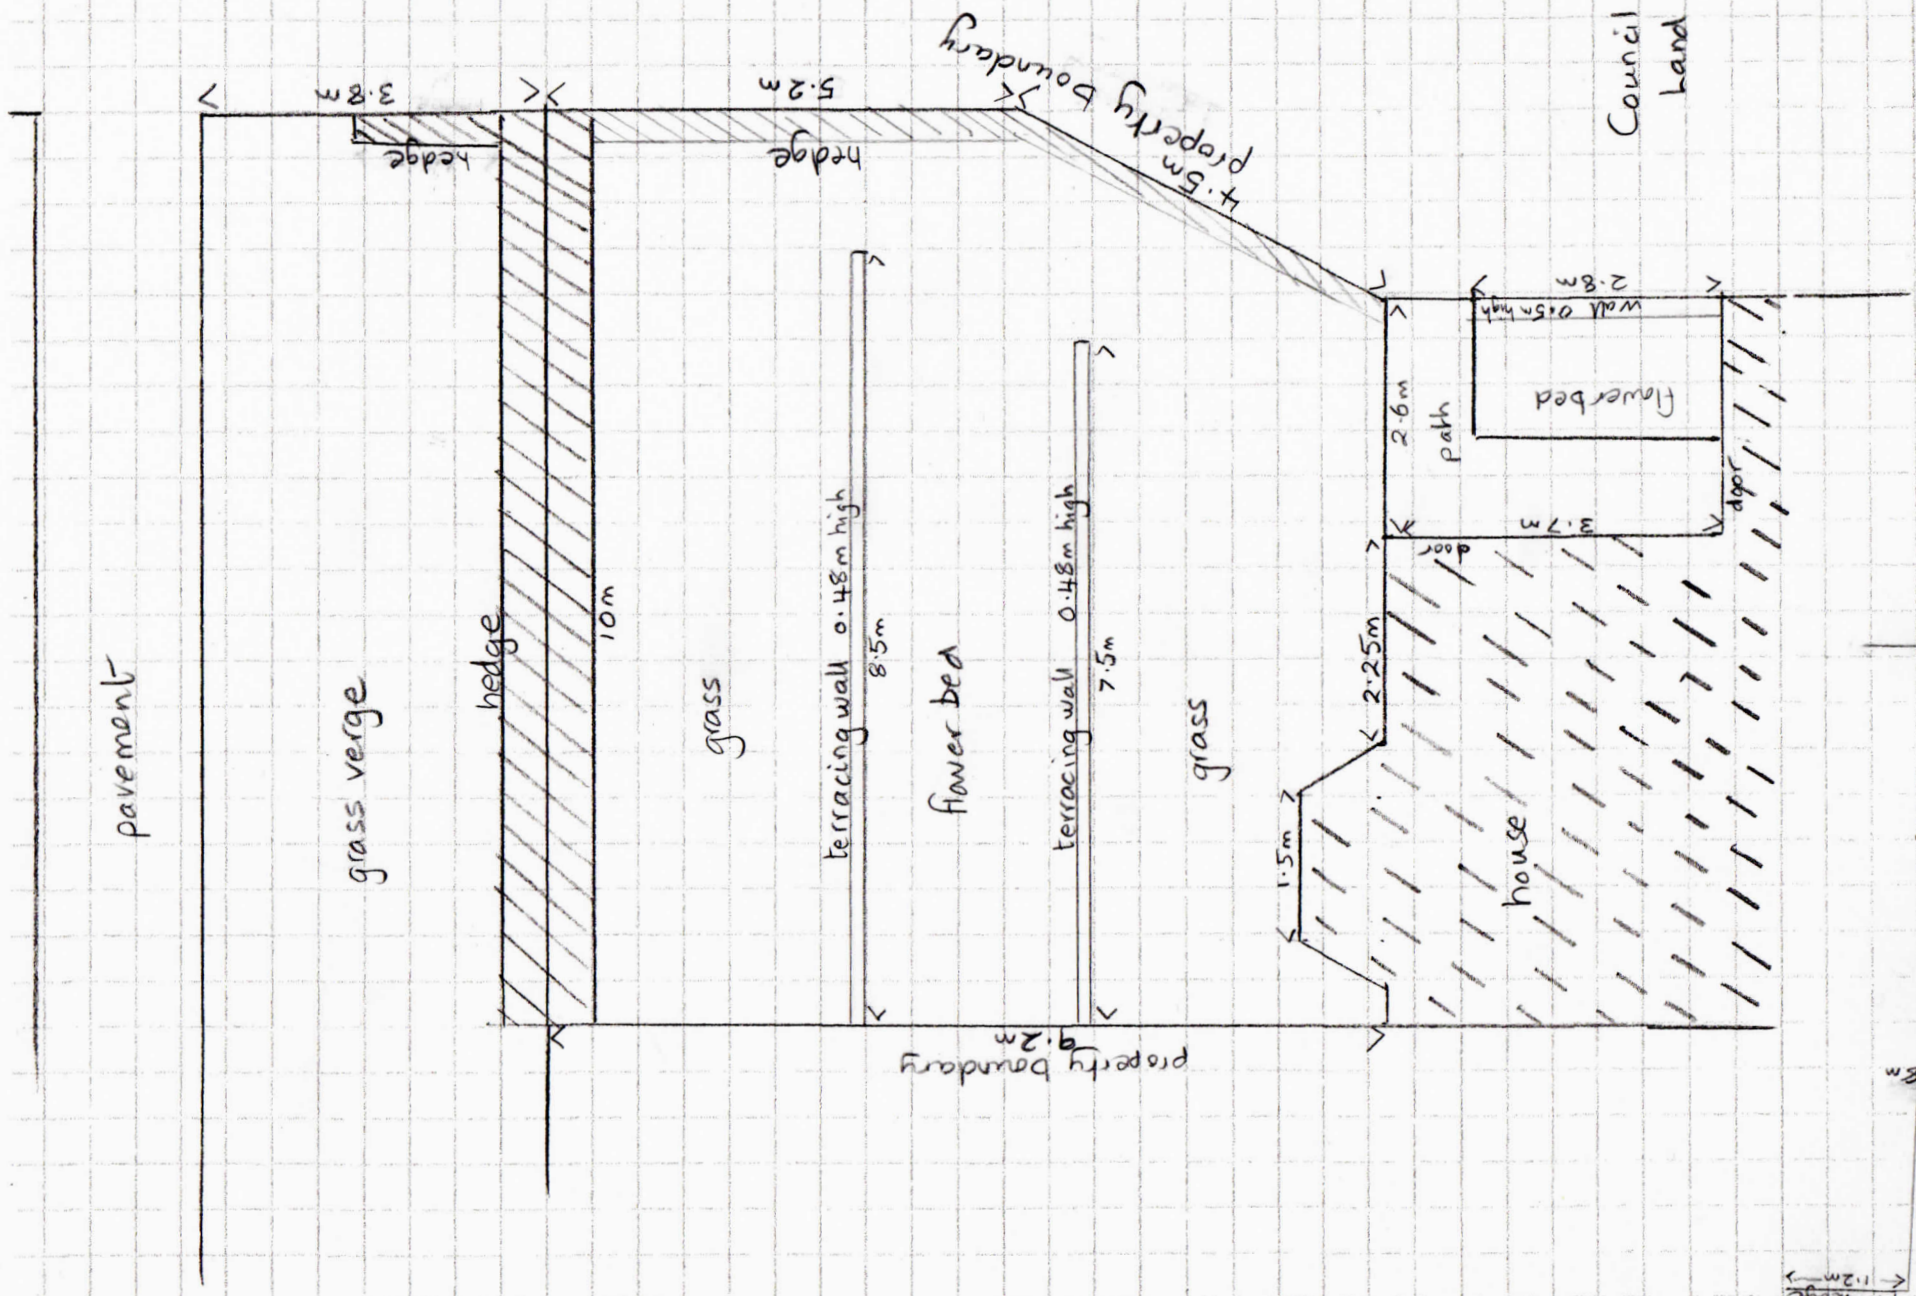

Existing Elevation  
D2