



Existing Site Location Plan
Scale 1:1250

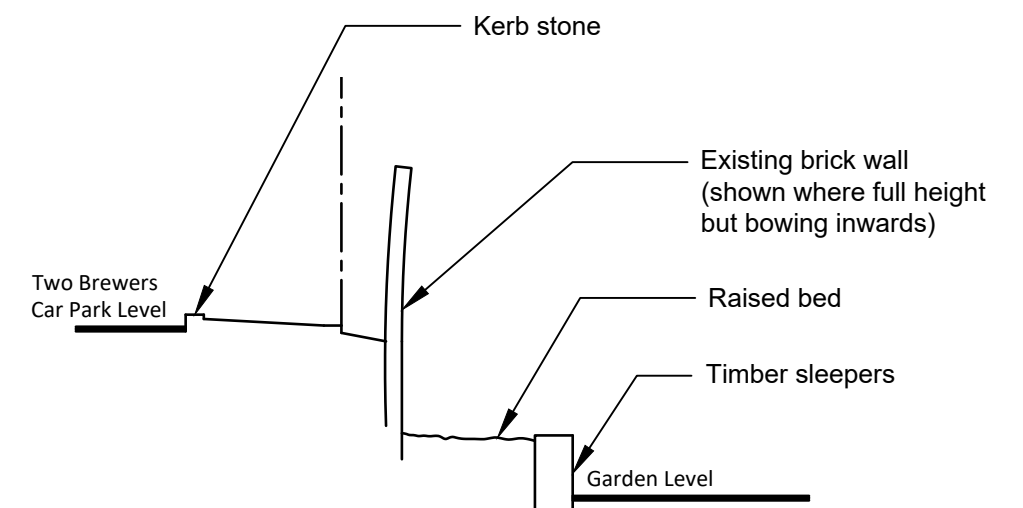

Existing Section A-A Through Boundary
Scale 1:50

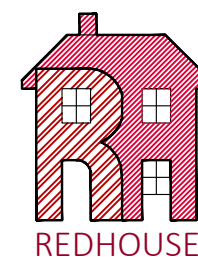

| | | | |
|--|--|--------|-------------|
| TITLE | Replacement Boundary detail for Linda Salih 1A Northaw Road West, Northaw EN6 4NW | | |
| DETAIL | Existing Site Location Plan - scale 1:1250 & Existing Block Plan - scale 1:200 | | |
| SCALE | 1:200 | SHEET: | A3 |
| DRAWN | AJ | | |
| DATE | January 2018 | ISSUE | PRELIMINARY |
| 18-024-01 | | | |
| REDHOUSE, 8 GENTIAN CLOSE, RUSHDEN, NORTHANTS. NN10 0UG 01933 358617 | | | |