



East
1 : 100

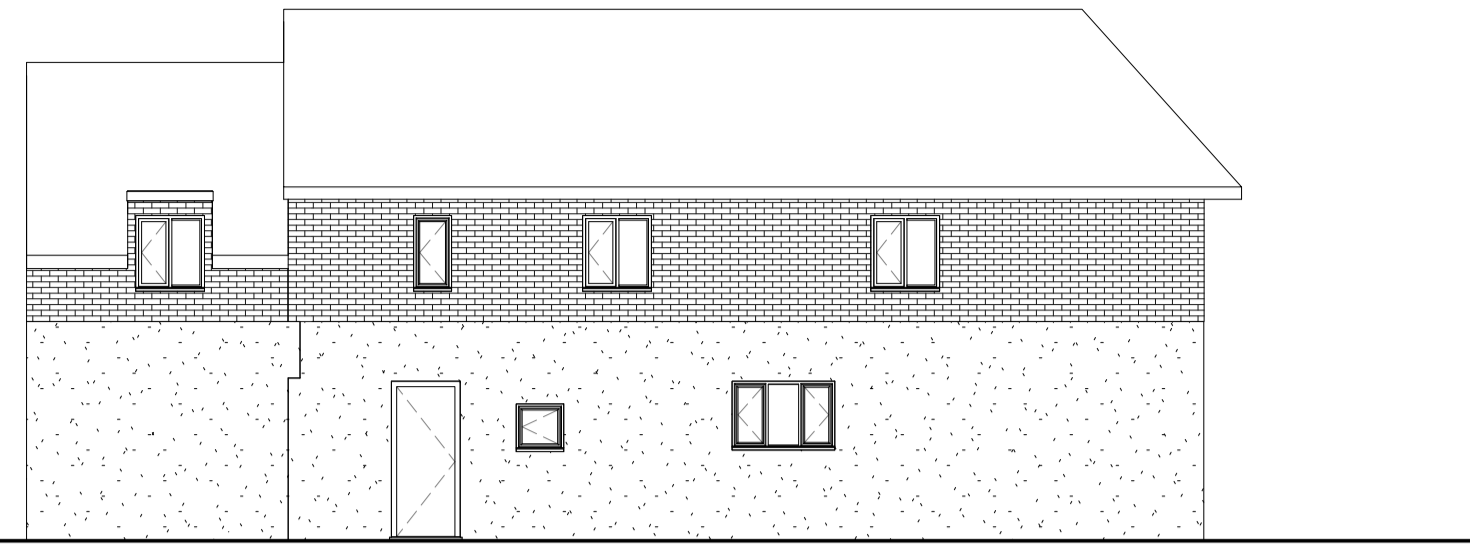


North
1 : 100




South
1 : 100

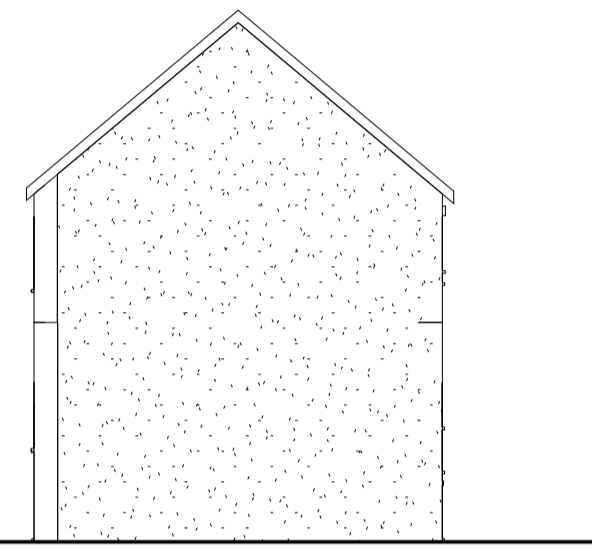

West
1 : 100




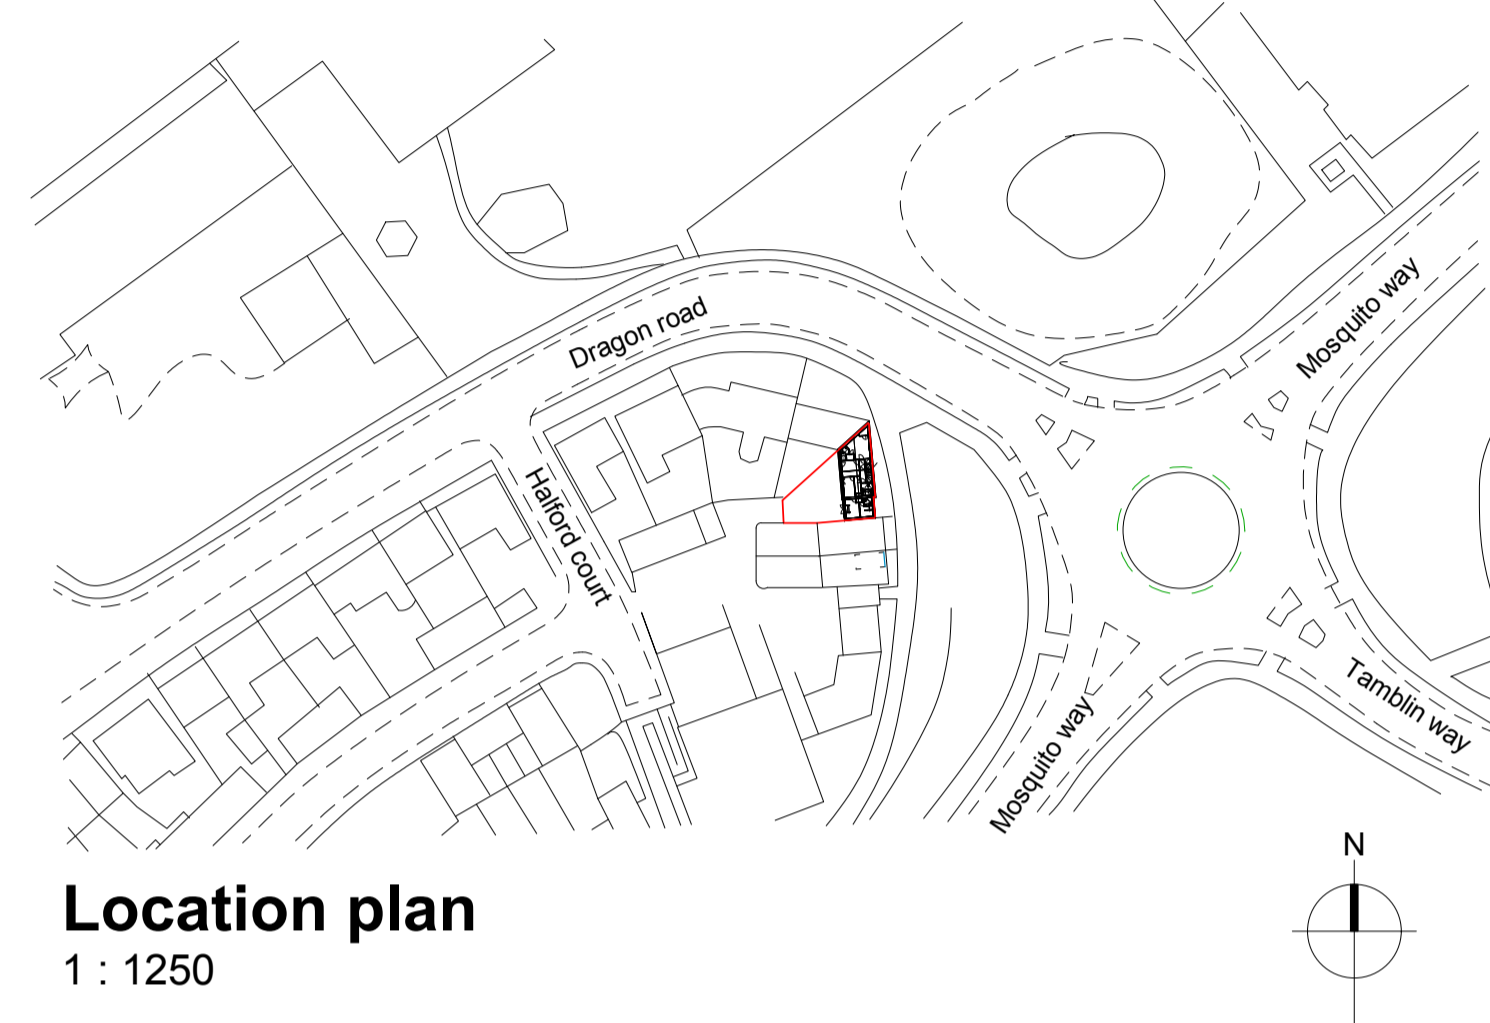


Location plan
1 : 1250

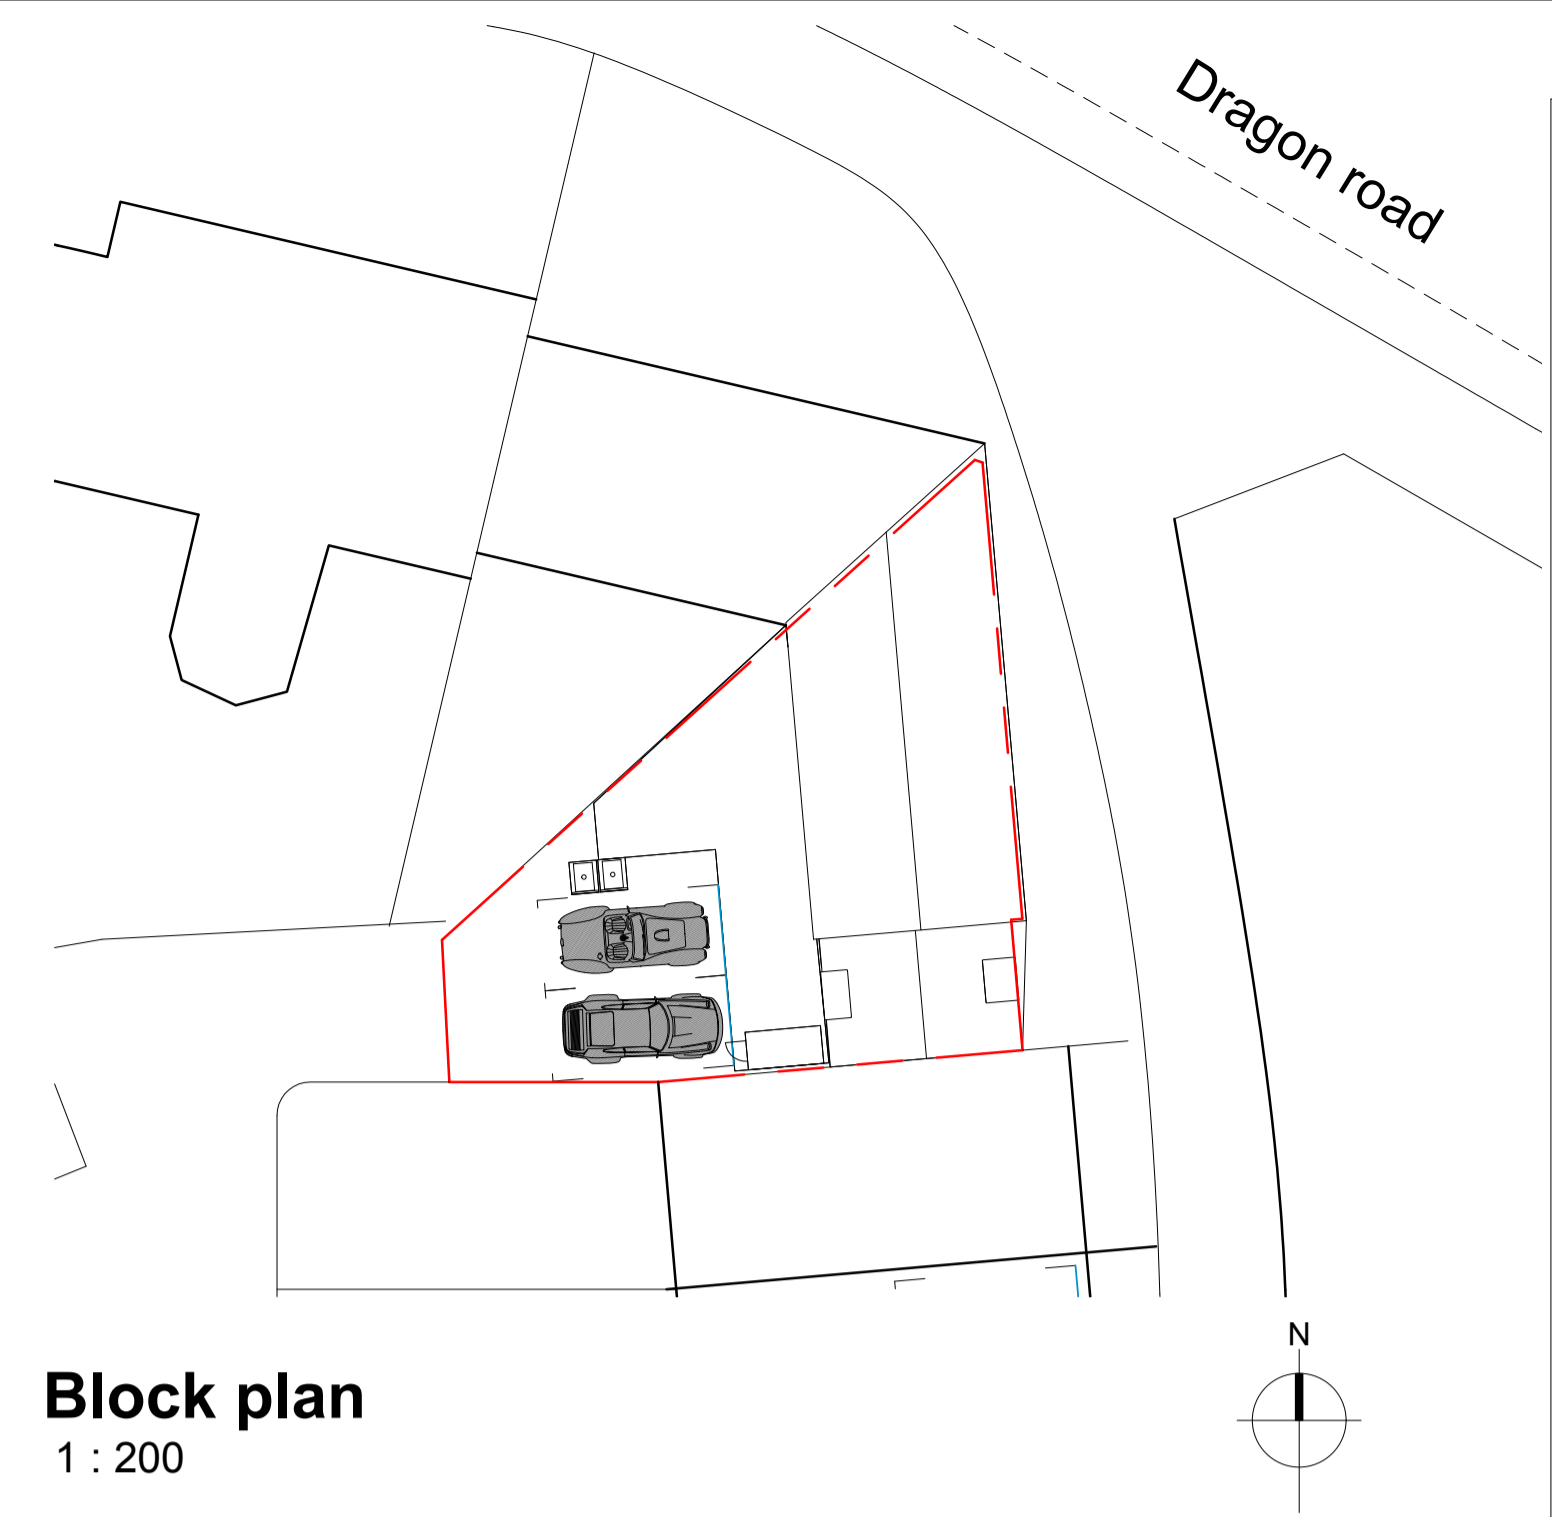


Block plan
1 : 200

Notes:
Copyright in the design and this drawing is the property of Teem Consult. Reproduction in whole or in part is forbidden without written permission of Teem Consult. All Dimensions are to be checked on site before any work proceeds. Do not scale this drawing but use only figured dimensions. Any errors or omissions are to be reported to Teem Consult. This drawing is to be read in conjunction with all the relevant consultants' and/or specialists' drawings/documents, and any discrepancies or variations are to be notified to Teem Consult before work commences.

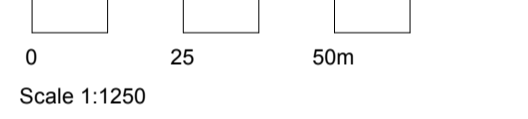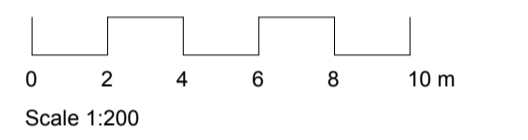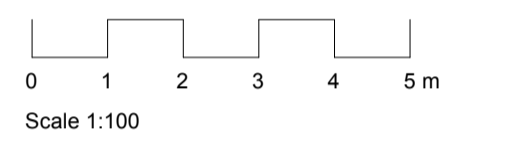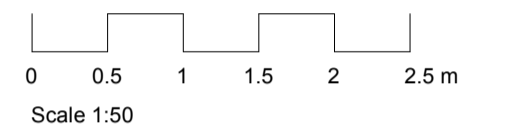


PLANNING

No.	Seq.	Description	Date

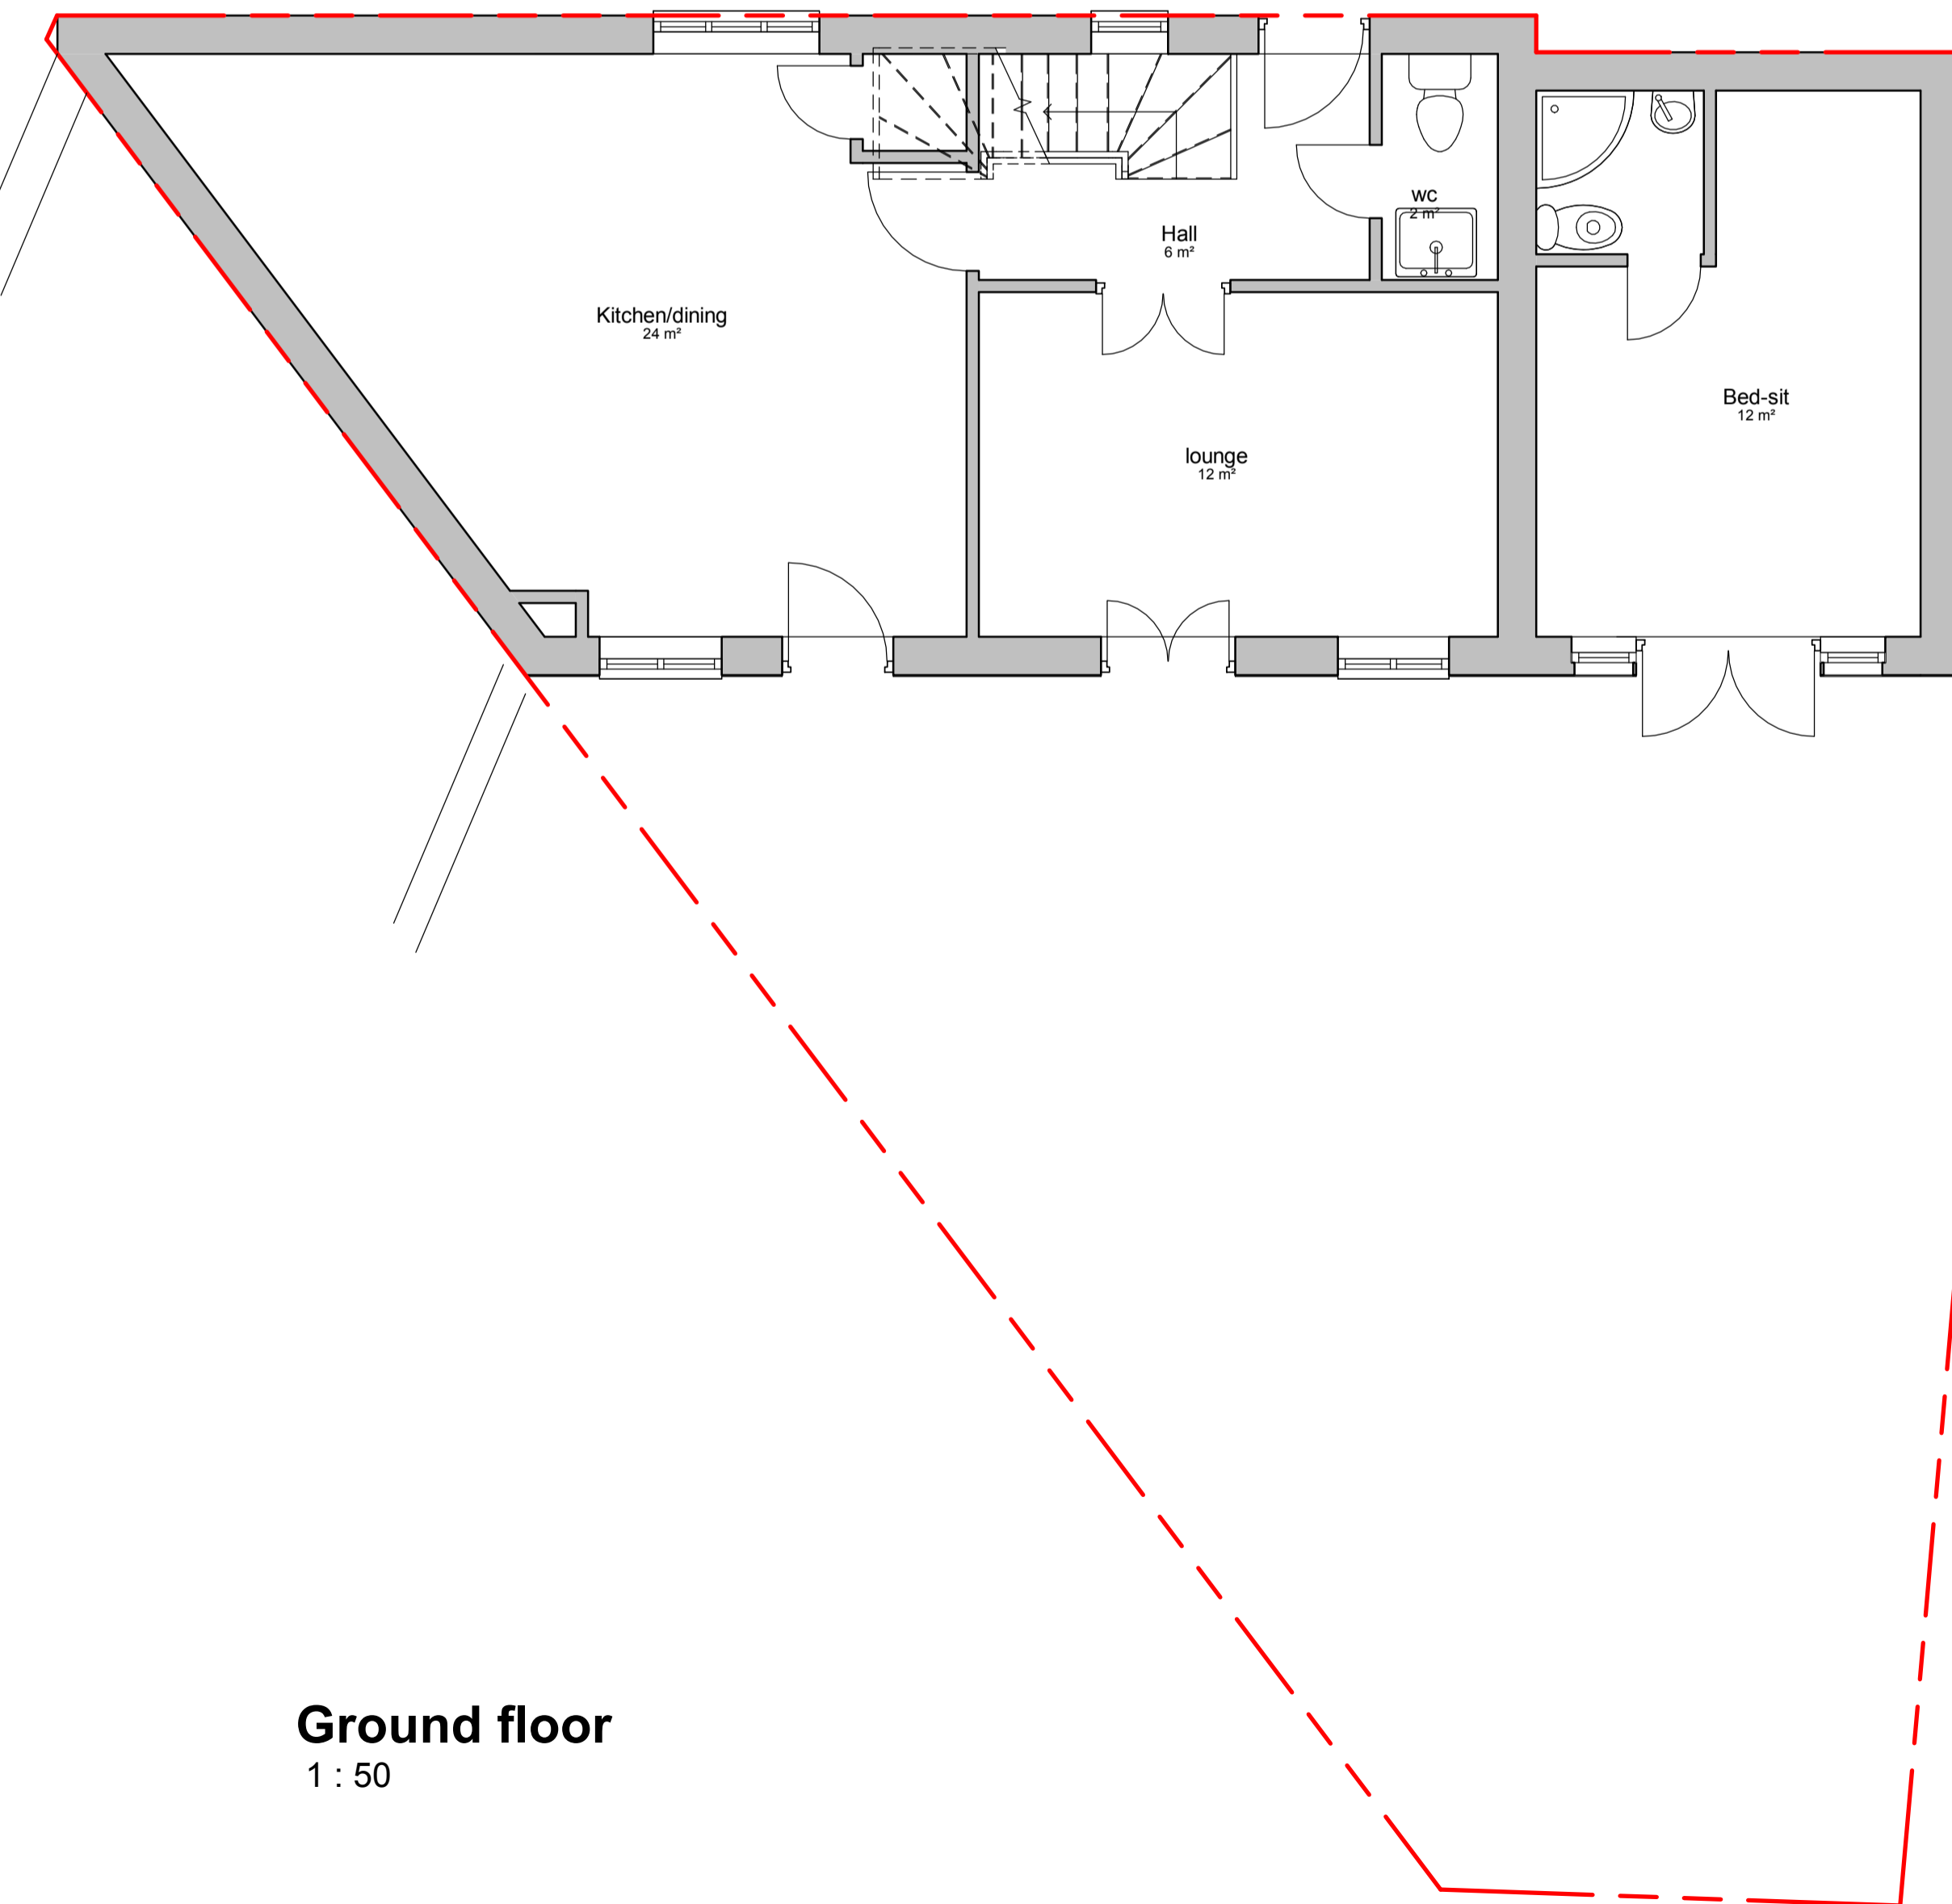

Ground floor
1 : 50

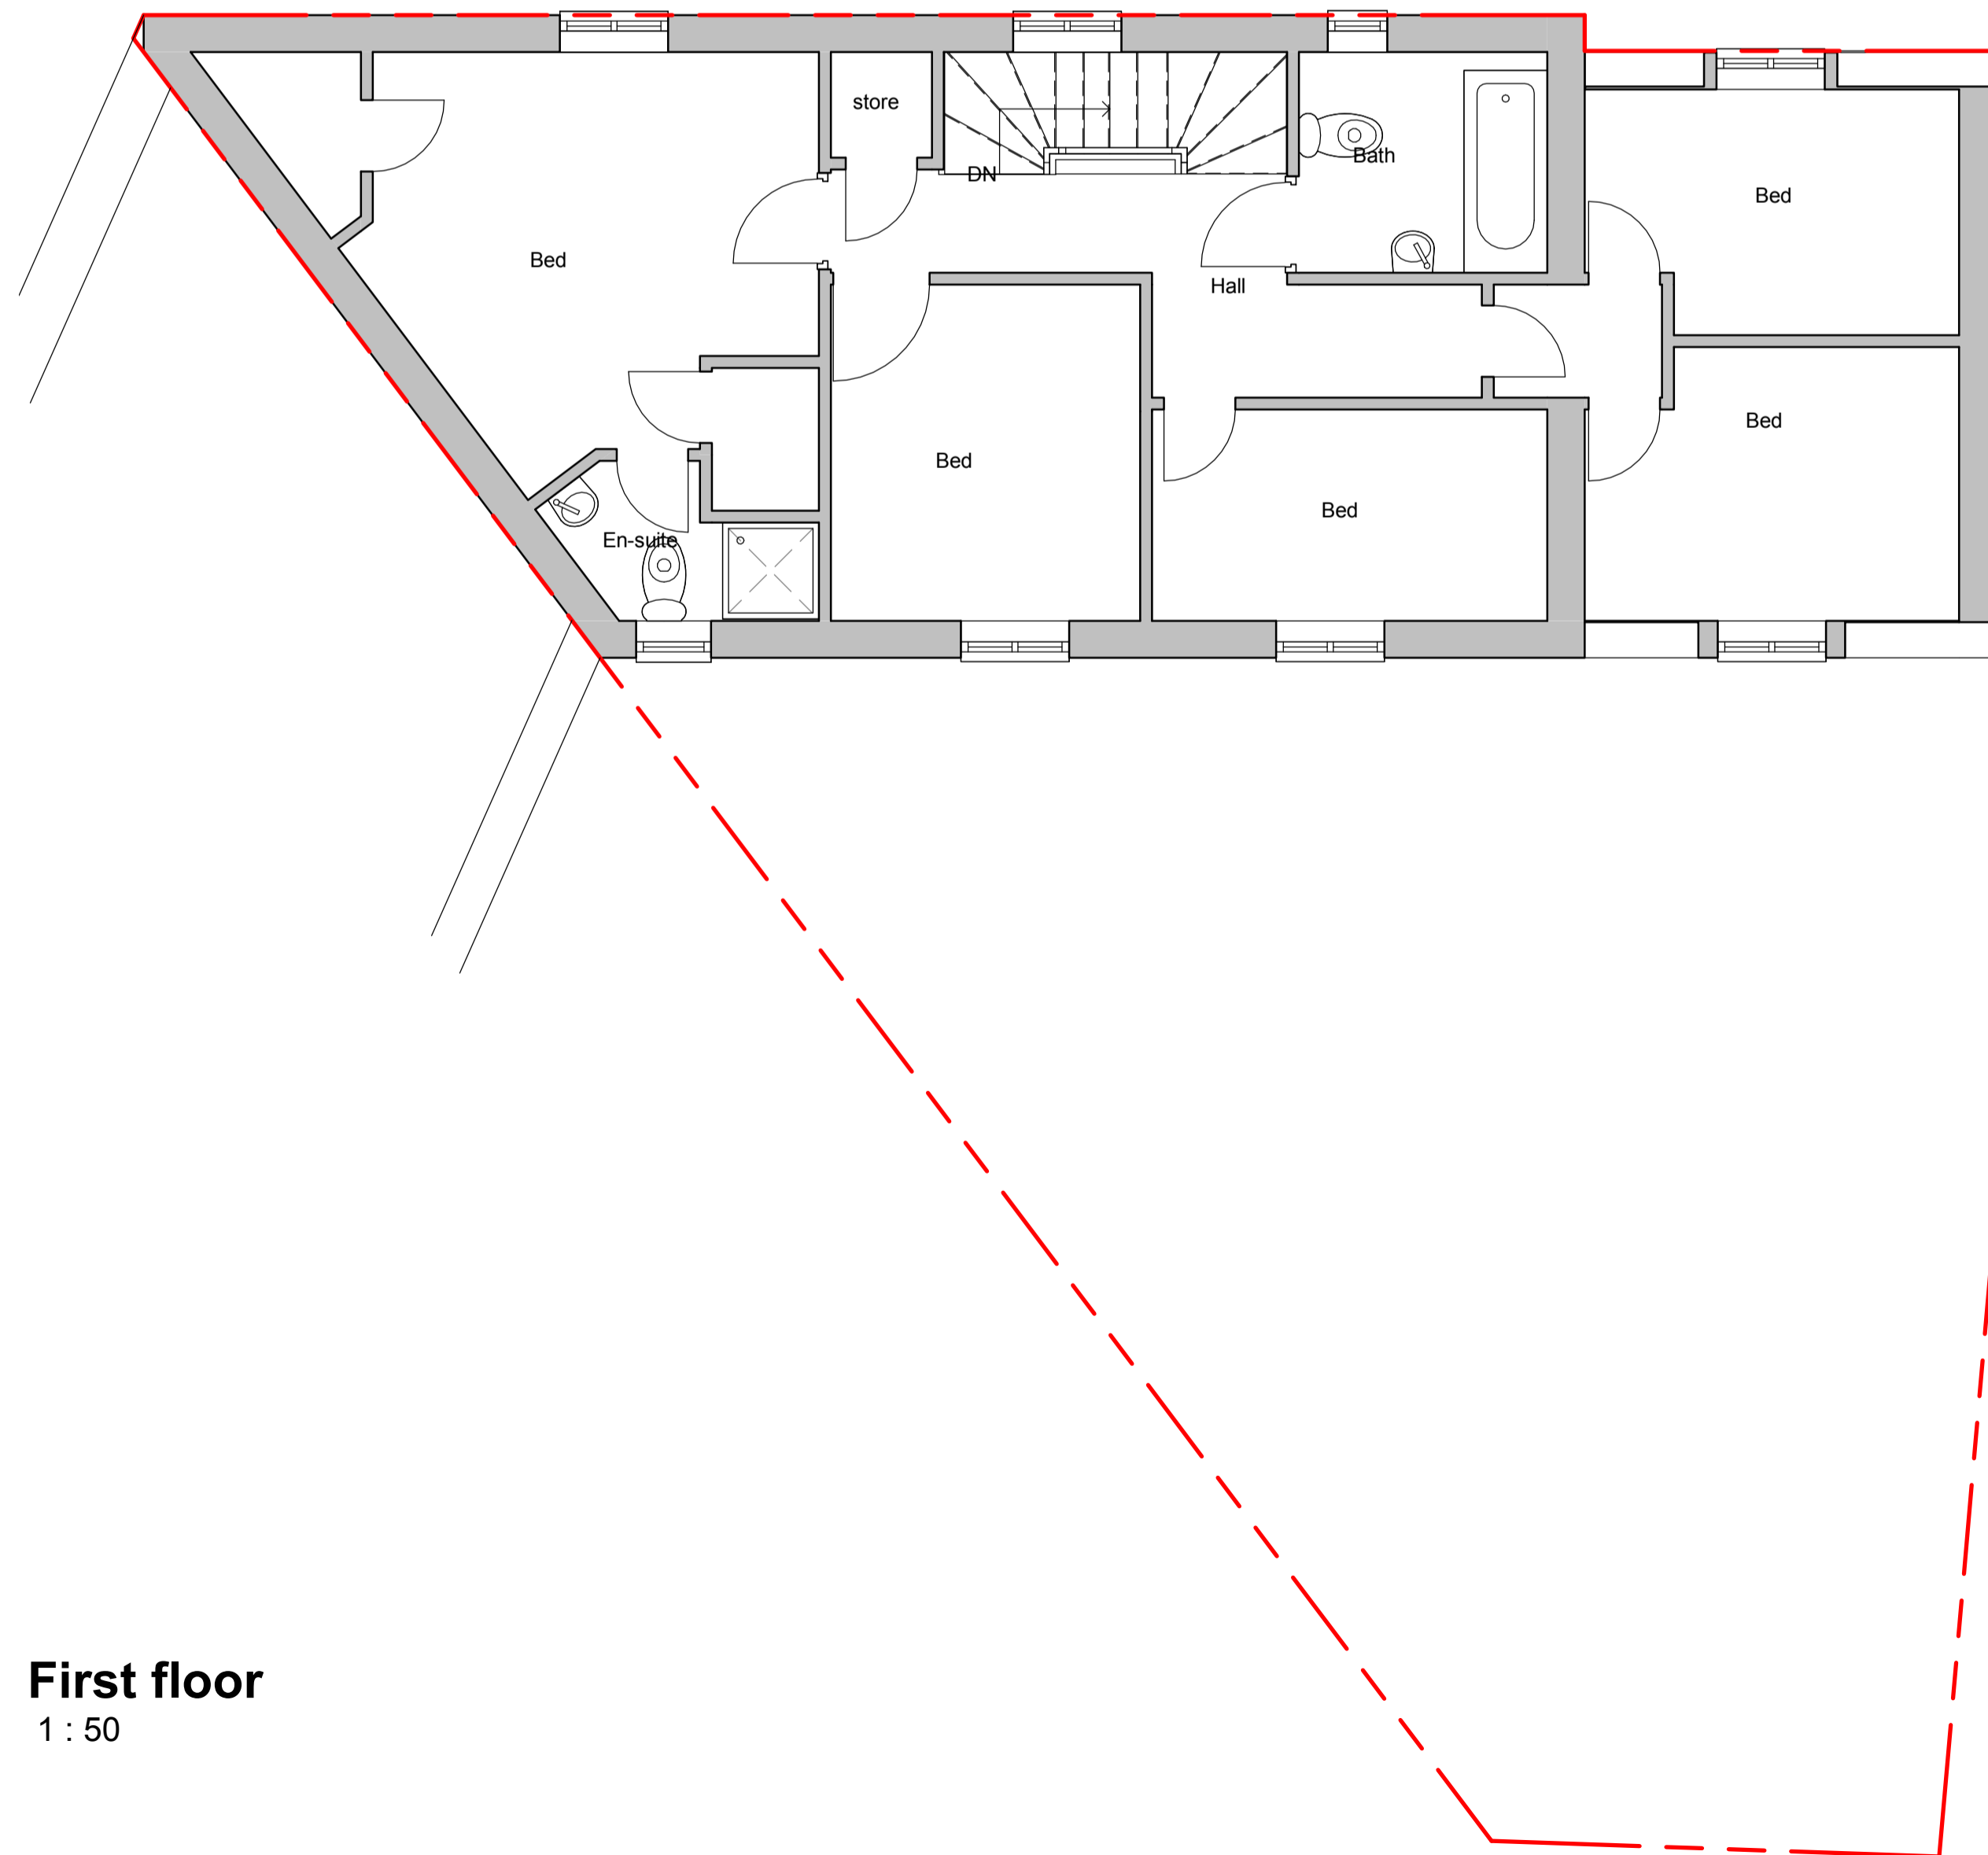

First floor
1 : 50

teem
design.cost.build
e info@teemconsult.co.uk
t +44(0)203 617 1780
m +44(0) 7538903110
www.teemconsult.co.uk

Project Title
Garage Conversion - Retrospective

Client
Stanley Thomas

Project Address
**182 Dragon road
Hatfield
AL10 9NZ**

Pre-Existing Plans/Elevations

Drawn by Scale Date

T.O. As indicated @A1 October 2019

Project No. **TCL485/10/19**

Sheet No. **TCL485-RET-01**