




**East.**  
1 : 100

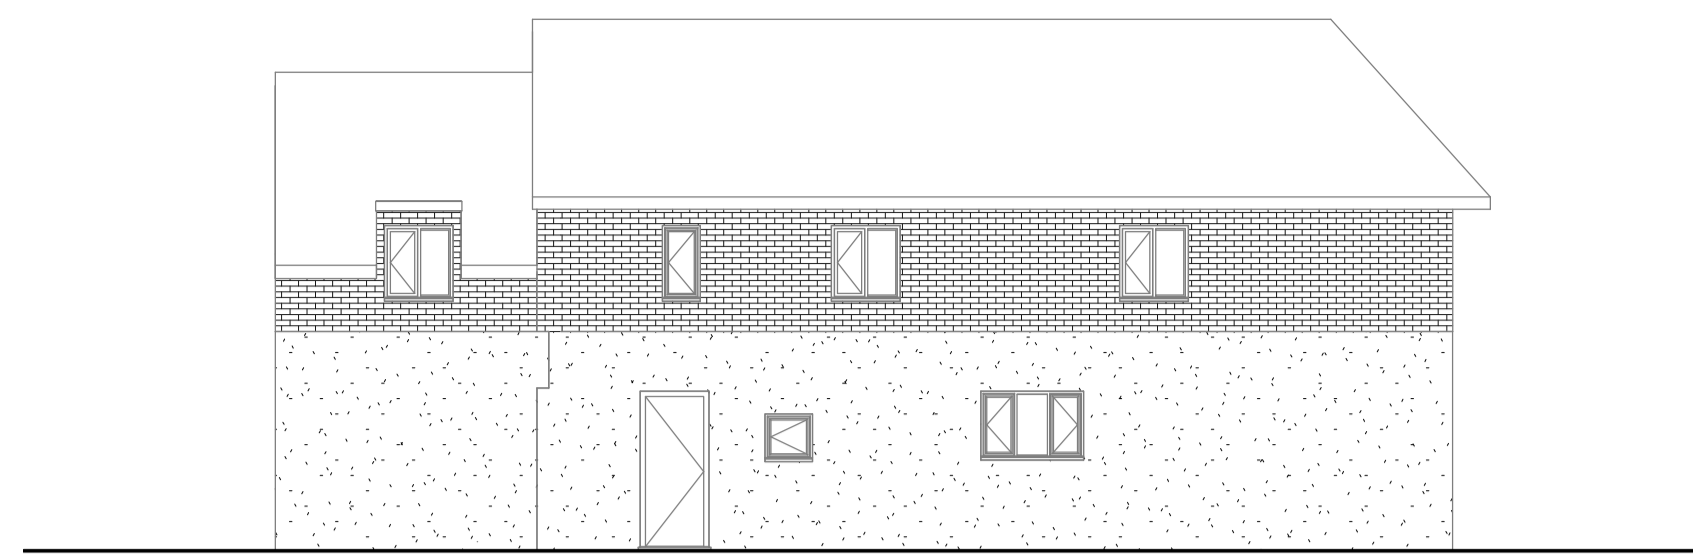

**North.**  
1 : 100



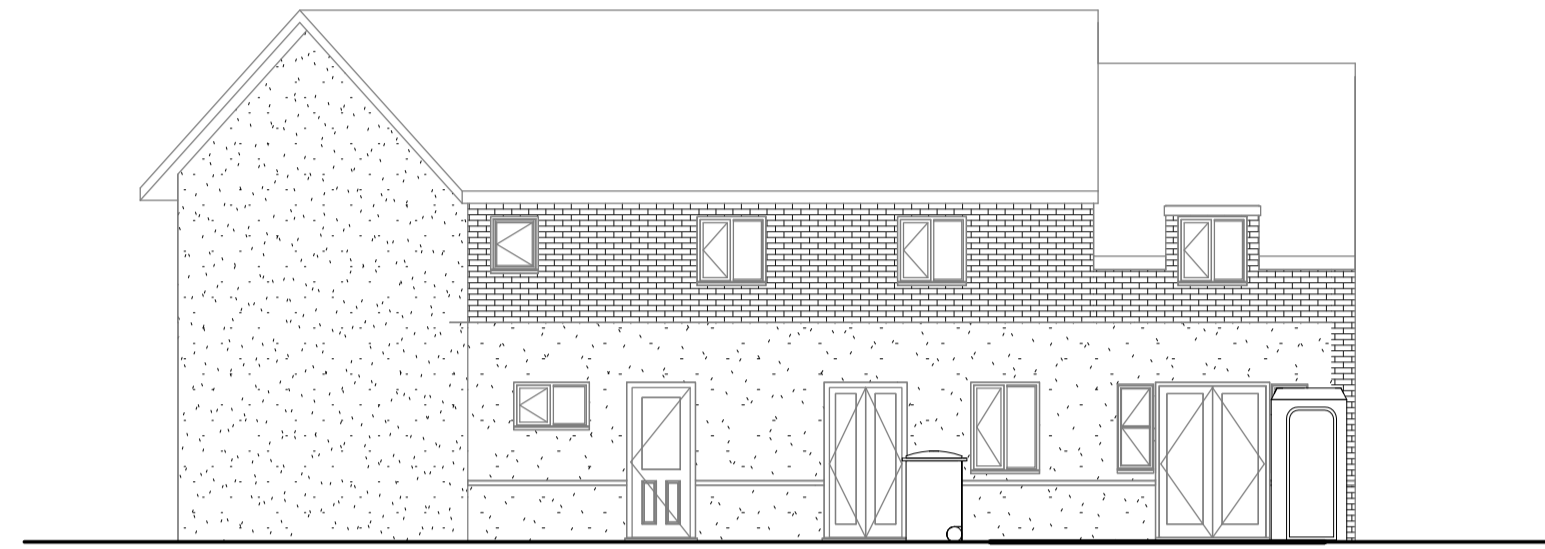


**South.**  
1 : 100

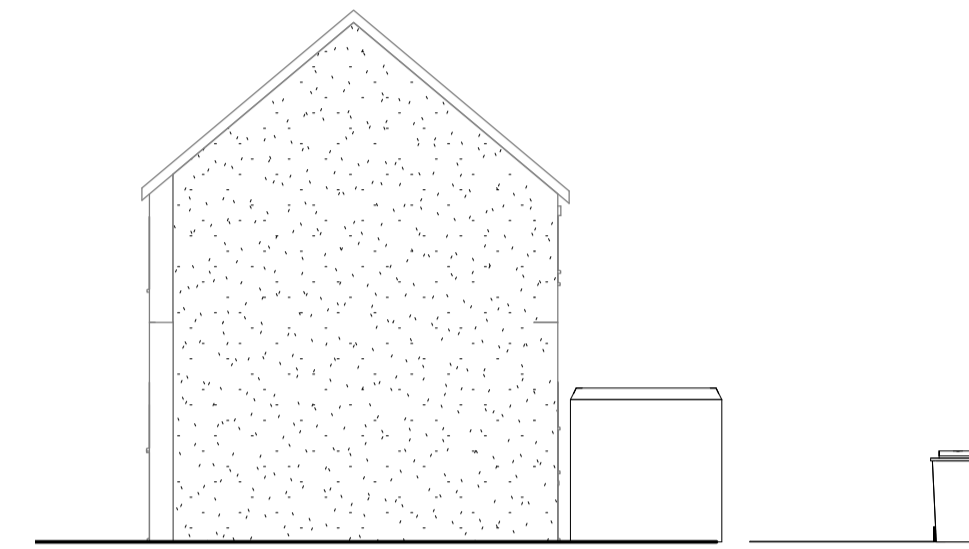


**West.**  
1 : 100

Notes:  
Copyright in the design and this drawing is the property of Teem Consult. Reproduction in whole or in part is forbidden without written permission of Teem Consult. All Dimensions are to be checked on site before any work proceeds. Do not scale this drawing but use only figured dimensions. Any errors or omissions are to be reported to Teem Consult. This drawing is to be read in conjunction with all the relevant consultants' and/or specialists' drawings/documents, and any discrepancies or variations are to be notified to Teem Consult before work commences.

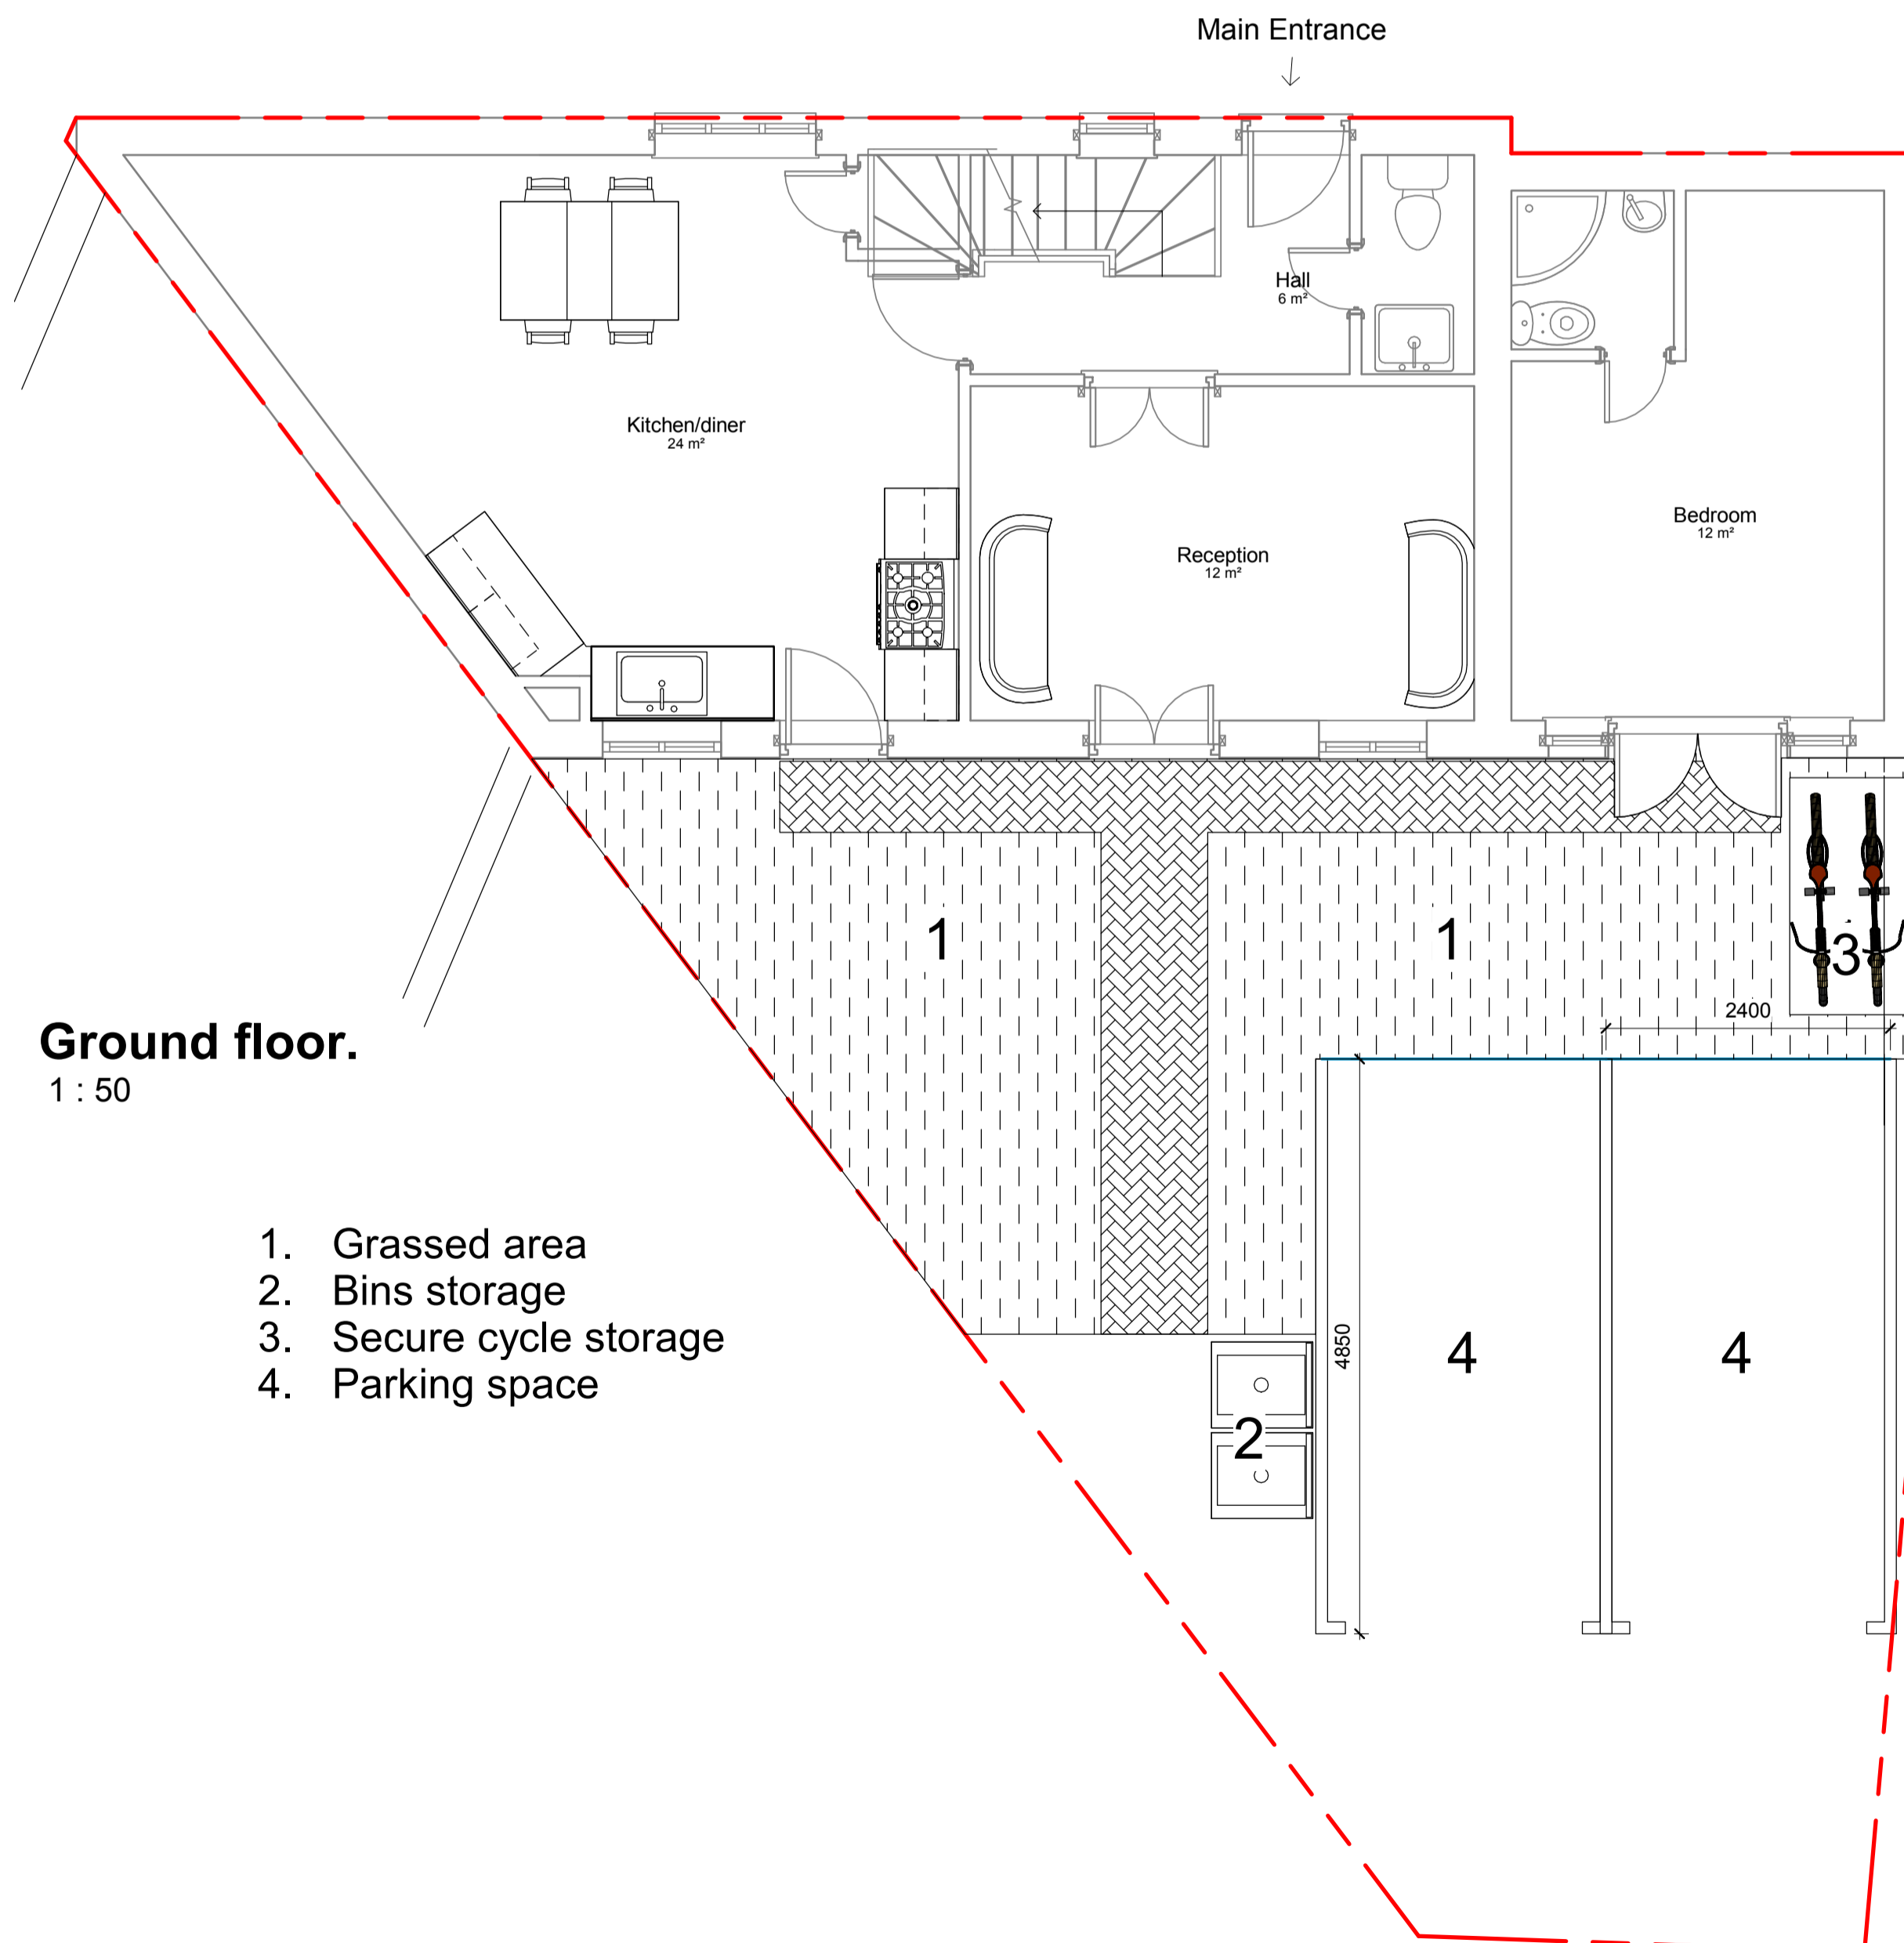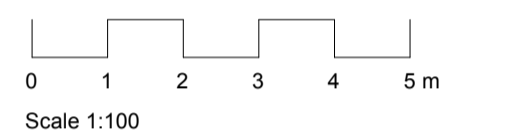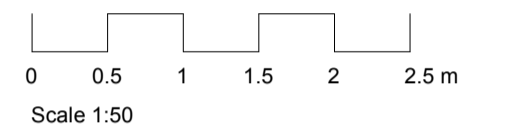

**Ground floor.**  
1 : 50

- 1. Grassed area
- 2. Bins storage
- 3. Secure cycle storage
- 4. Parking space

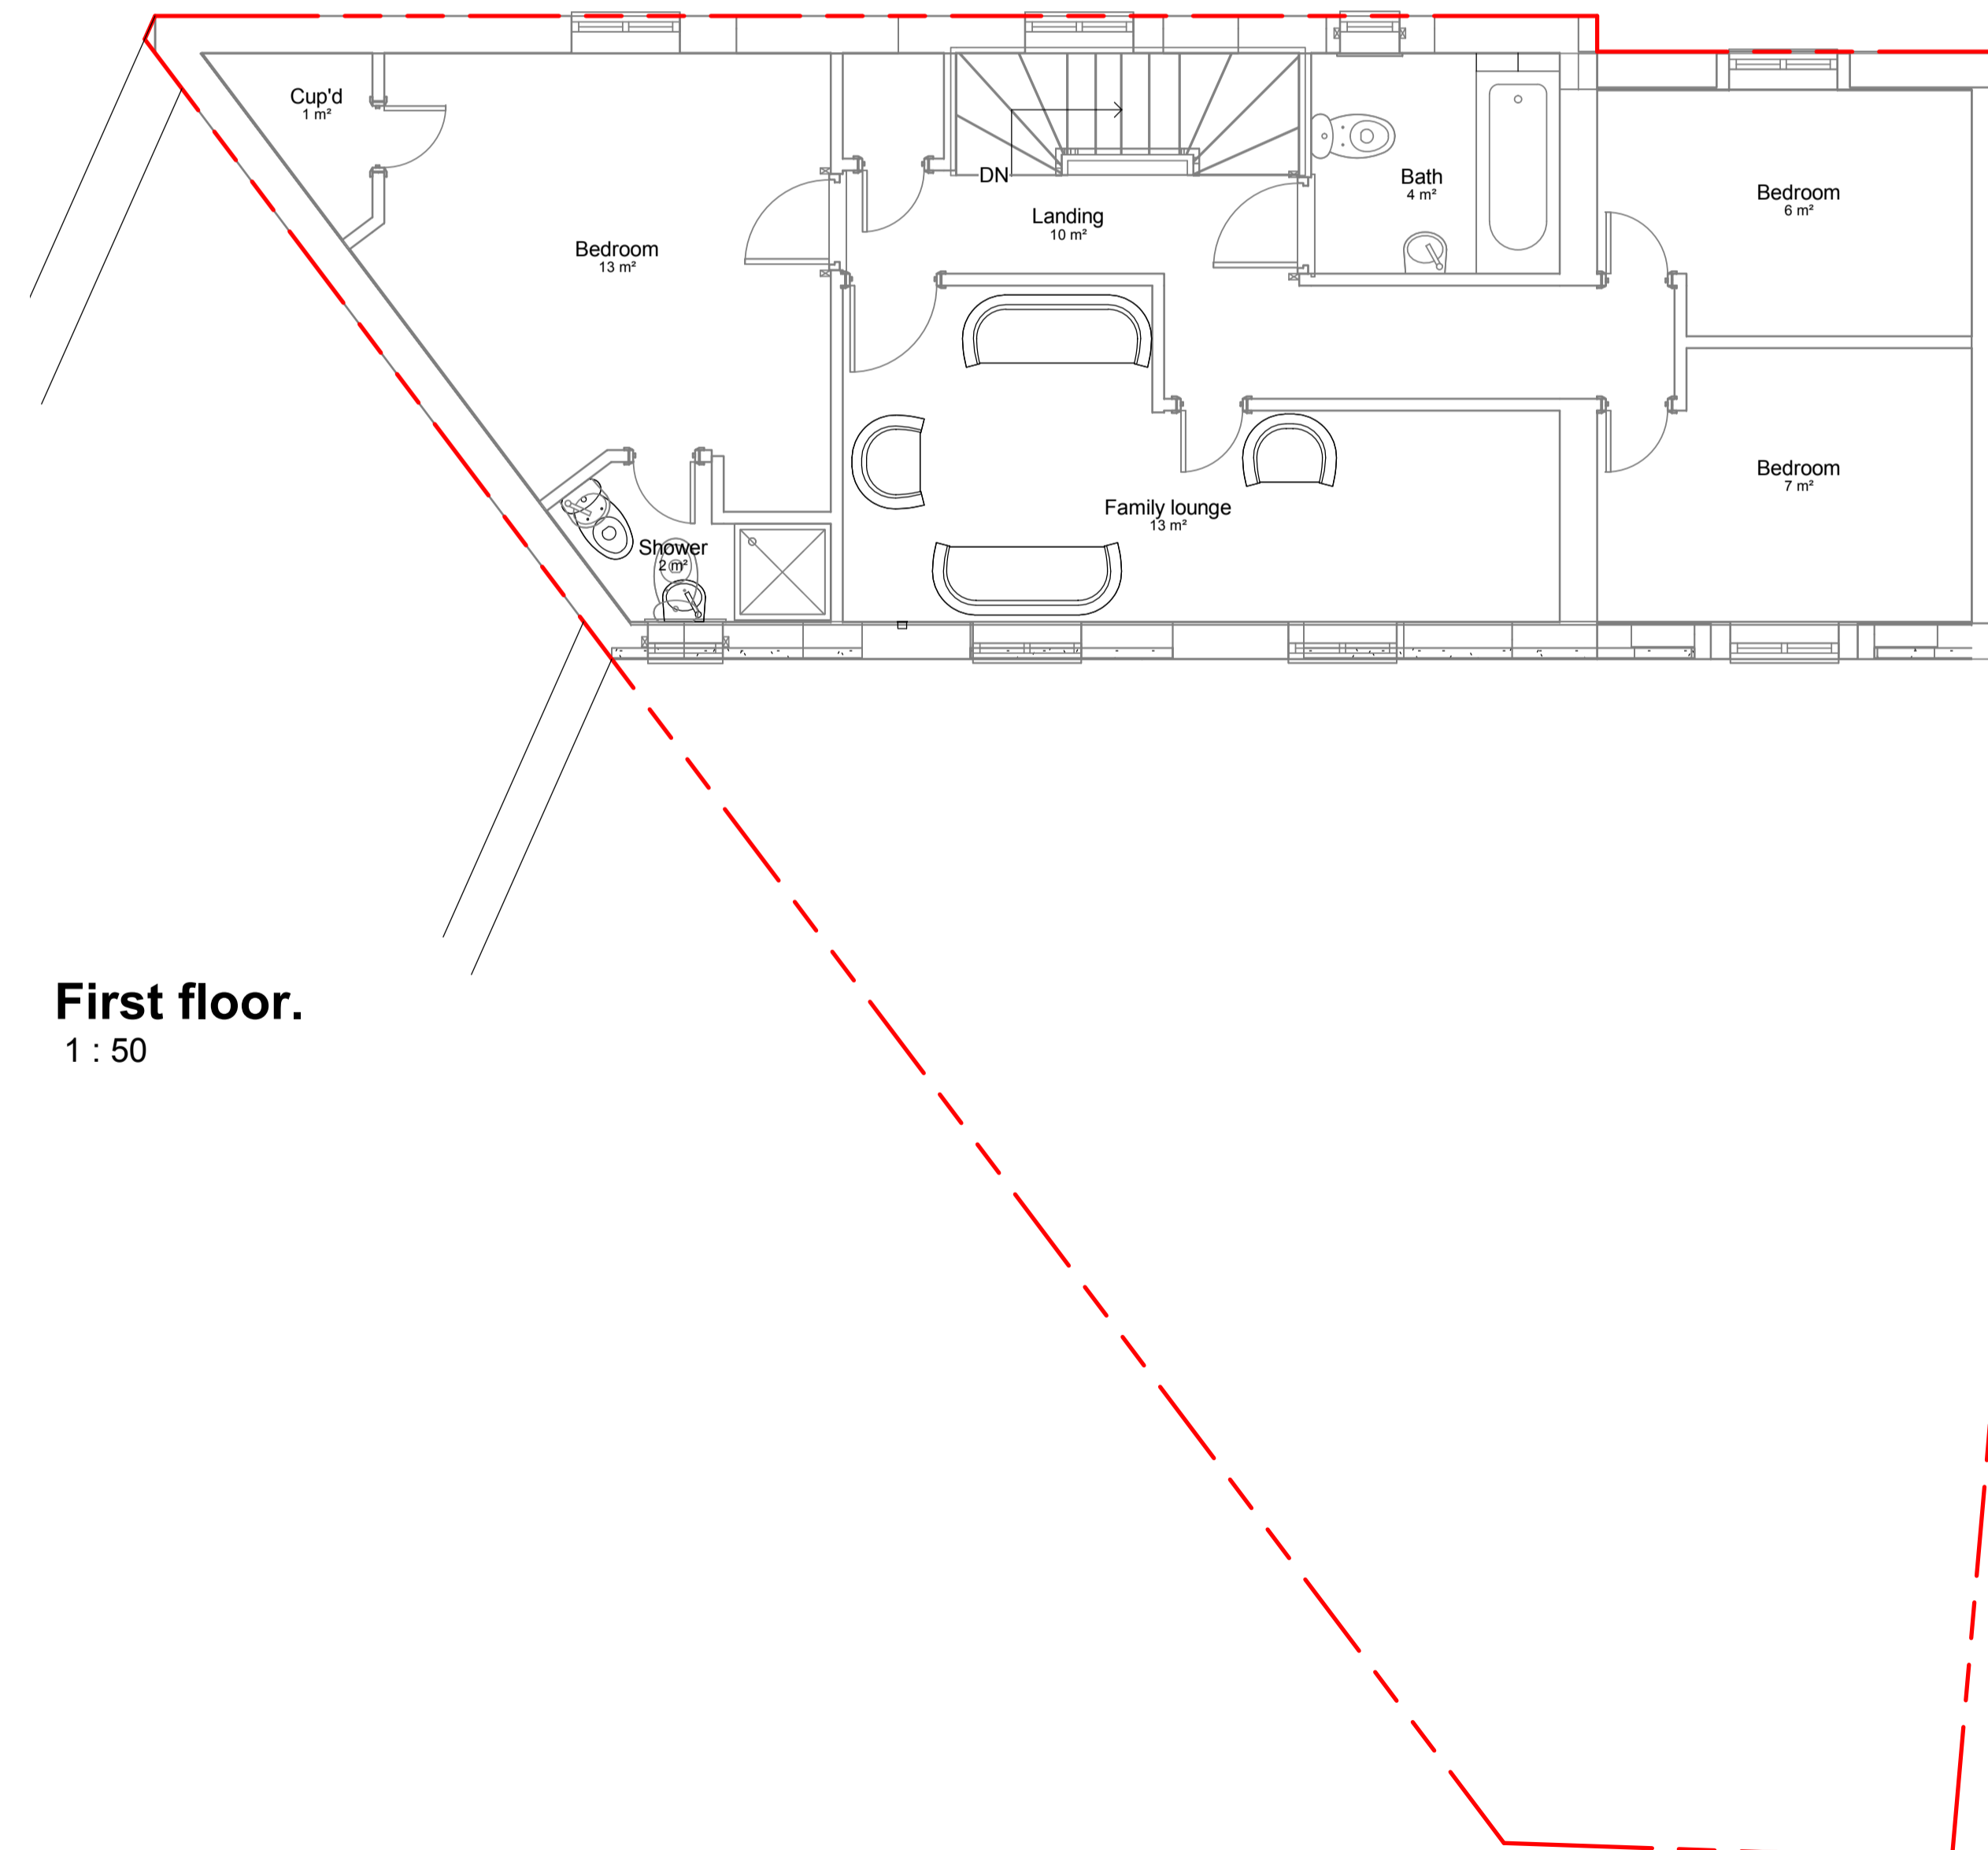

**First floor.**  
1 : 50

**PLANNING**

No.	Seq.	Description	Date

**teem**  
design.cost.build  
e info@teemconsult.co.uk  
t +44(0)203 617 1780  
m +44(0) 7538903110  
www.teemconsult.co.uk

Project Title  
**Garage Conversion - Retrospective**

Client  
**Stanley Thomas**

Project Address  
**182 Dragon road  
Hatfield  
AL10 9NZ**

Existing Plans/Elevations

Drawn by	Scale	Date
T.O.	As indicated @A1	October 2019
Project No.	TCL485/10/19	
Sheet No.	TCL485-RET-02	