



**GATE ELEVATION**

SCALE 1:20

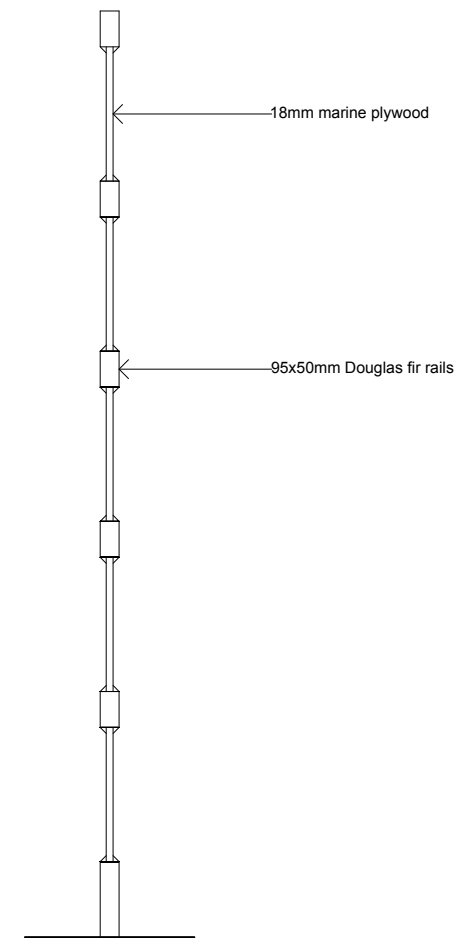

**GATE SECTION**

SCALE 1:20

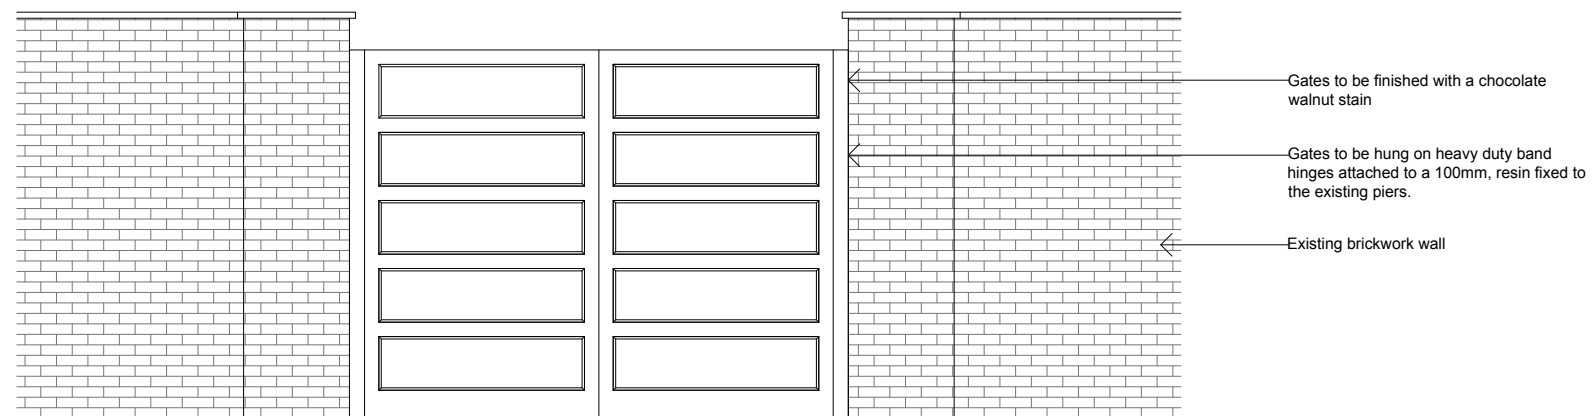

**GATE ELEVATION**

SCALE 1:50

1. Do not scale from this drawing unless for planning purposes only. All construction information should be taken from written dimensions only.
2. All dimensions are approximate; dimensions, levels, services and sewer invert levels must be checked on site by the Contractor prior to the commencement of any fabrication or building works.
3. This drawing must be read in conjunction with any structural or specialist drawing(s). Information of this nature on this drawing is for indicative purposes only.
4. The current Building Regulations and all relevant British standards and codes of practice are to be complied with whether noted on this drawing or not.
5. Any conflicting information should be reported immediately.
6. If in doubt ask



**Architectural & Building Consultants**

Studio 1, The White House, Greet, GL54 5BG

TEL: 07741280303

www.edgearchitectural.co.uk

CLIENT: <b>The Comet Hotel</b>	DRAWING NO: <b>185-101-A</b>
-----------------------------------	---------------------------------

PROJECT DESCRIPTION:  
**Bin Gates & Boundary Fencing**

PROJECT ADDRESS:  
**The Comet Hotel, St Albans Road West, Hatfield, AL10 9RH**

DRAWING TITLE:  
**Proposed Gate Elevations & Section**

STATUS: <b>PLANNING</b>	SCALE: As noted @A3
	DATE: September 2021