



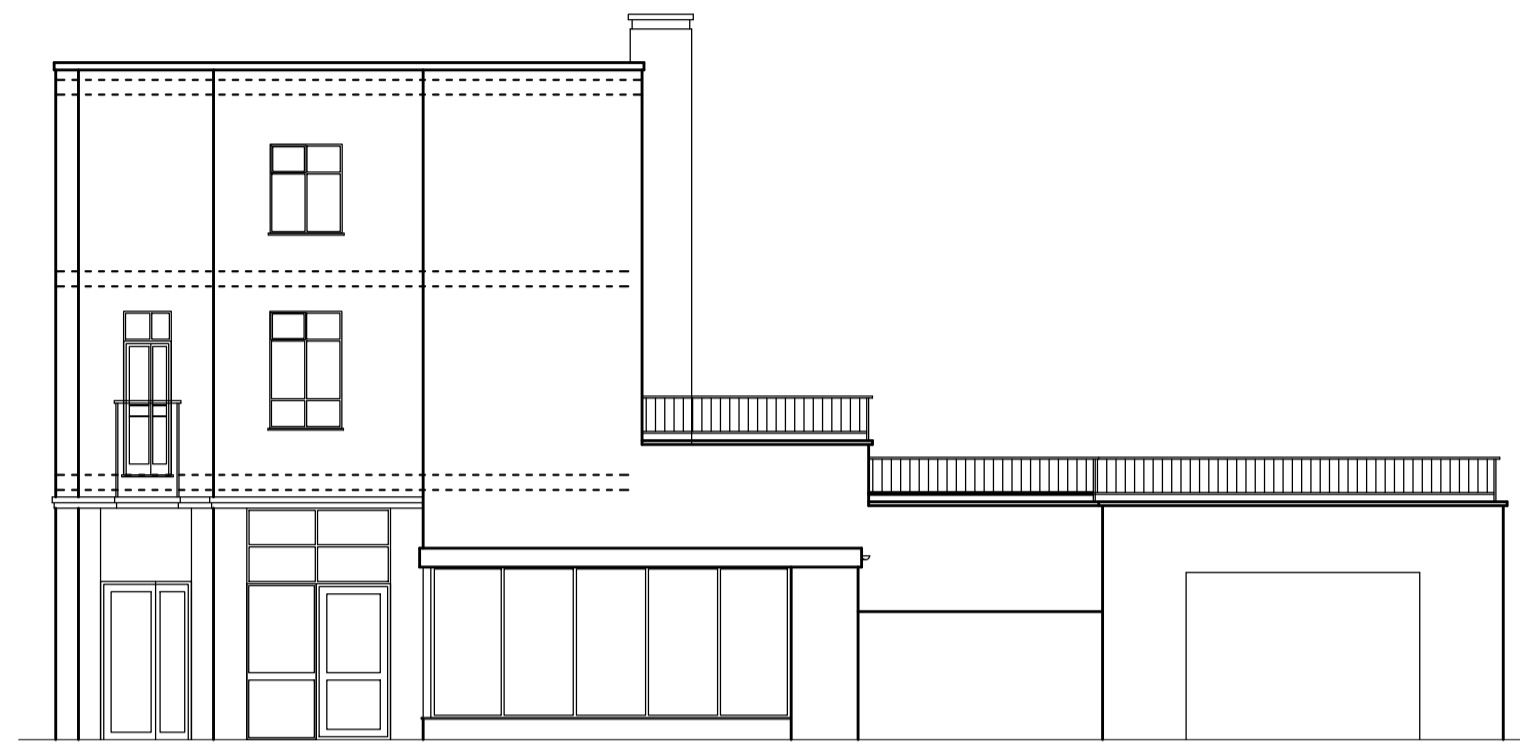


EXISTING FRONT ELEVATION

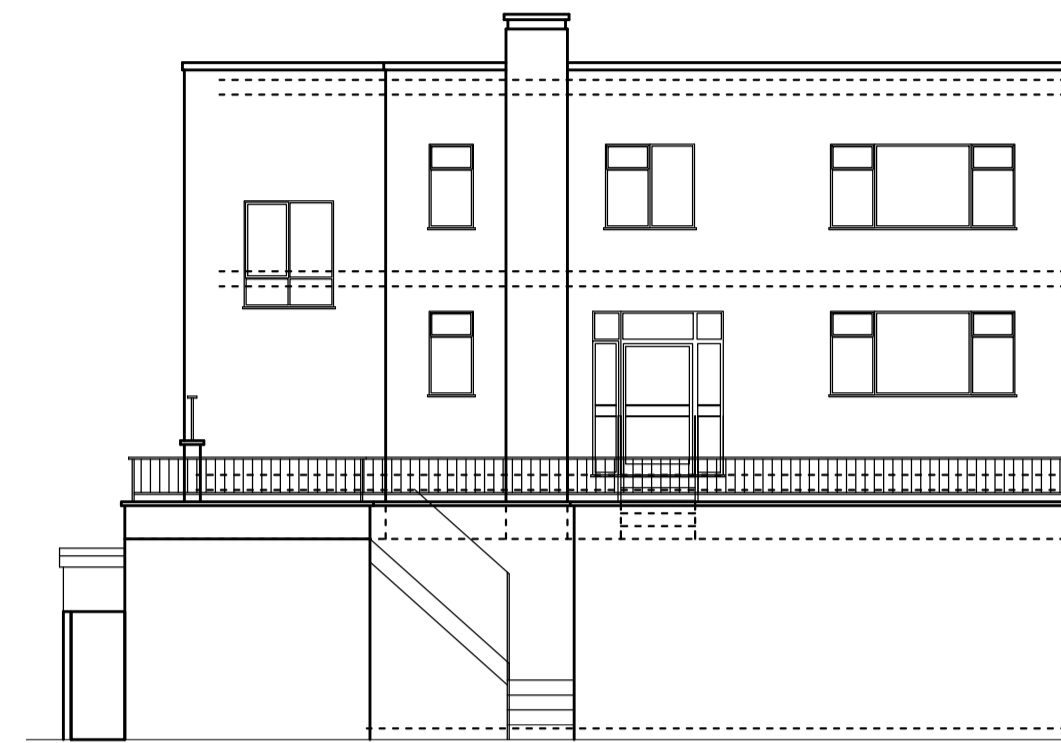


EXISTING SIDE ELEVATION




EXISTING REAR ELEVATION

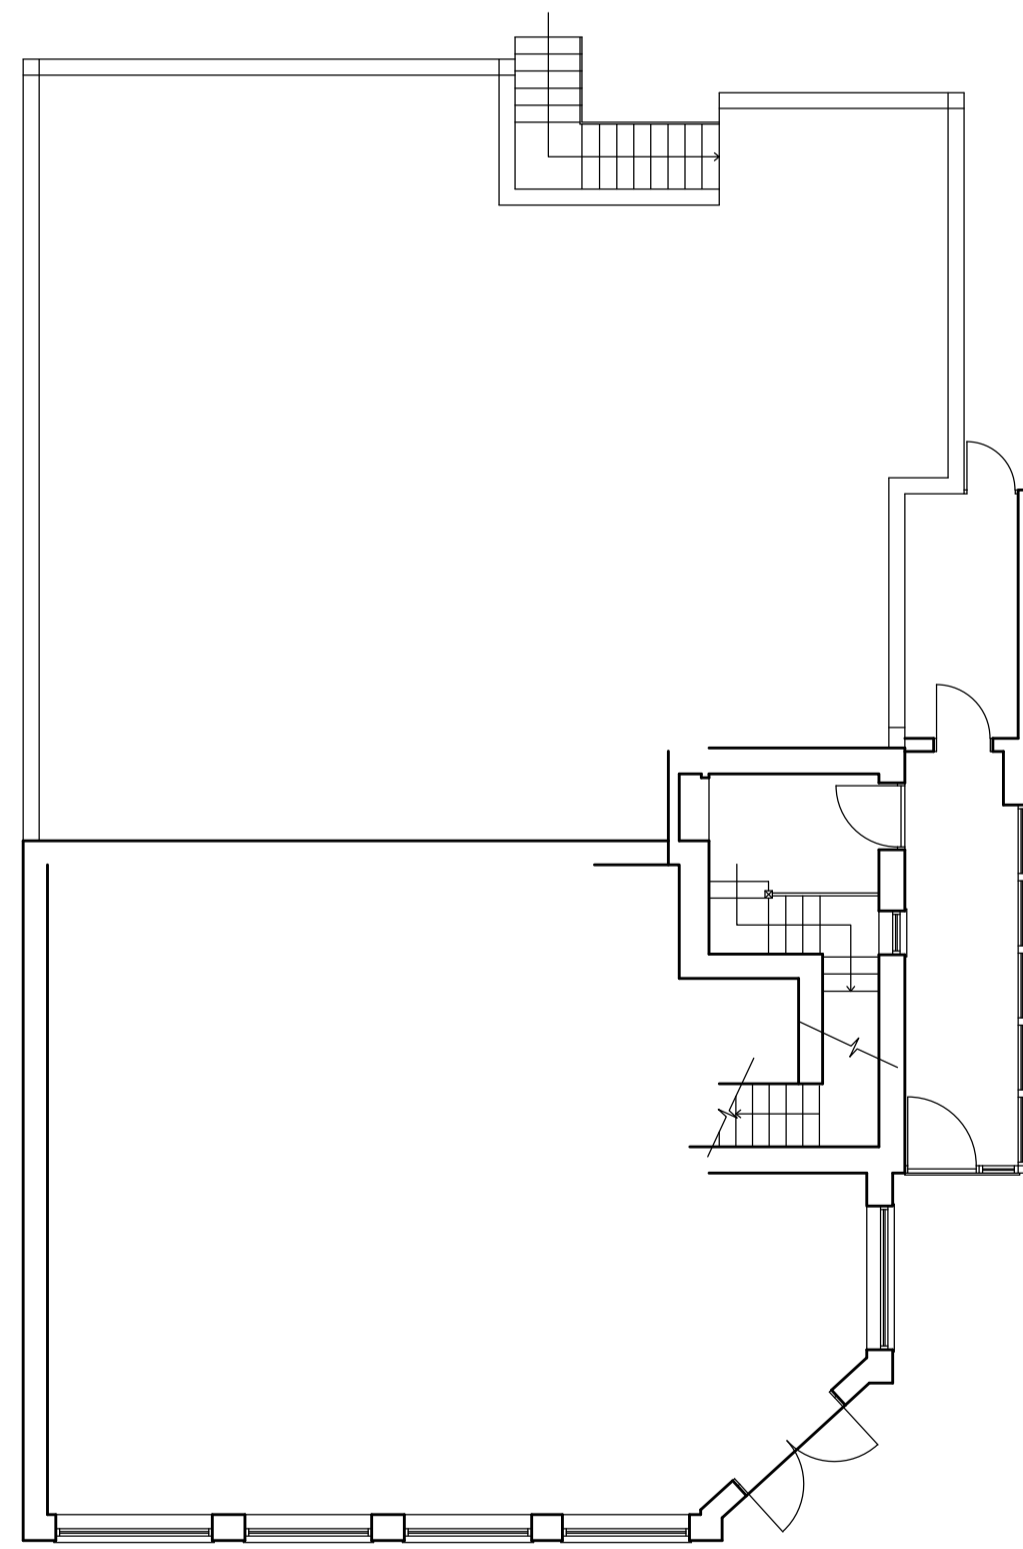


EXISTING GROUND FLOOR PLAN

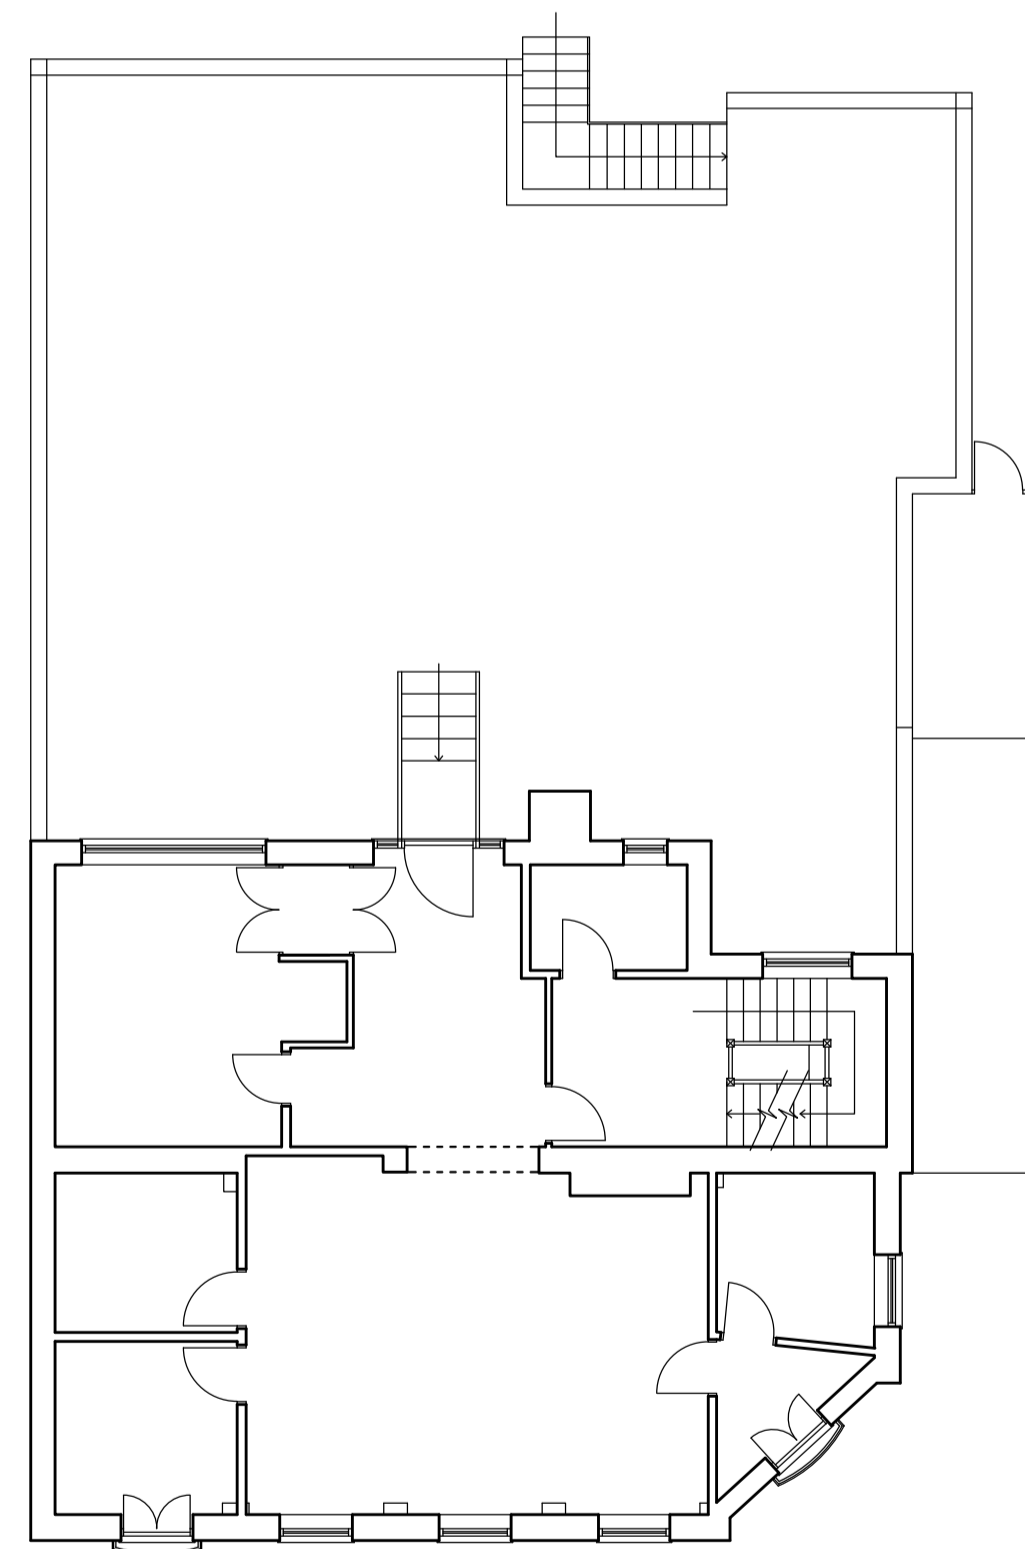


EXISTING FIRST FLOOR PLAN

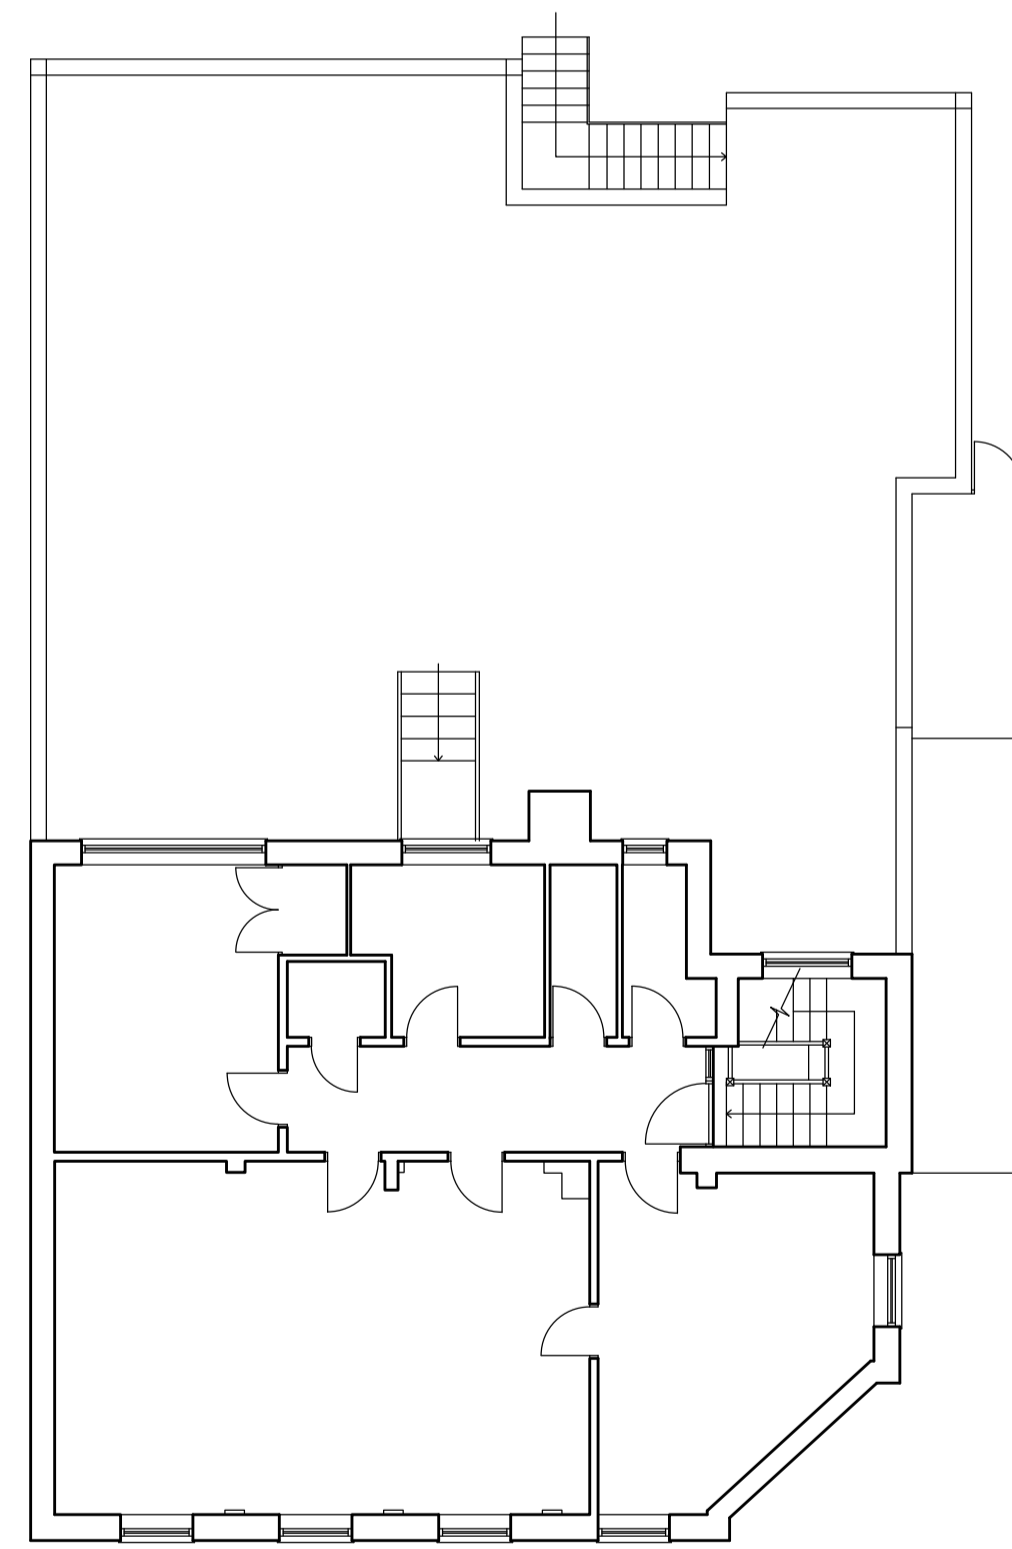

EXISTING SECOND FLOOR PLAN

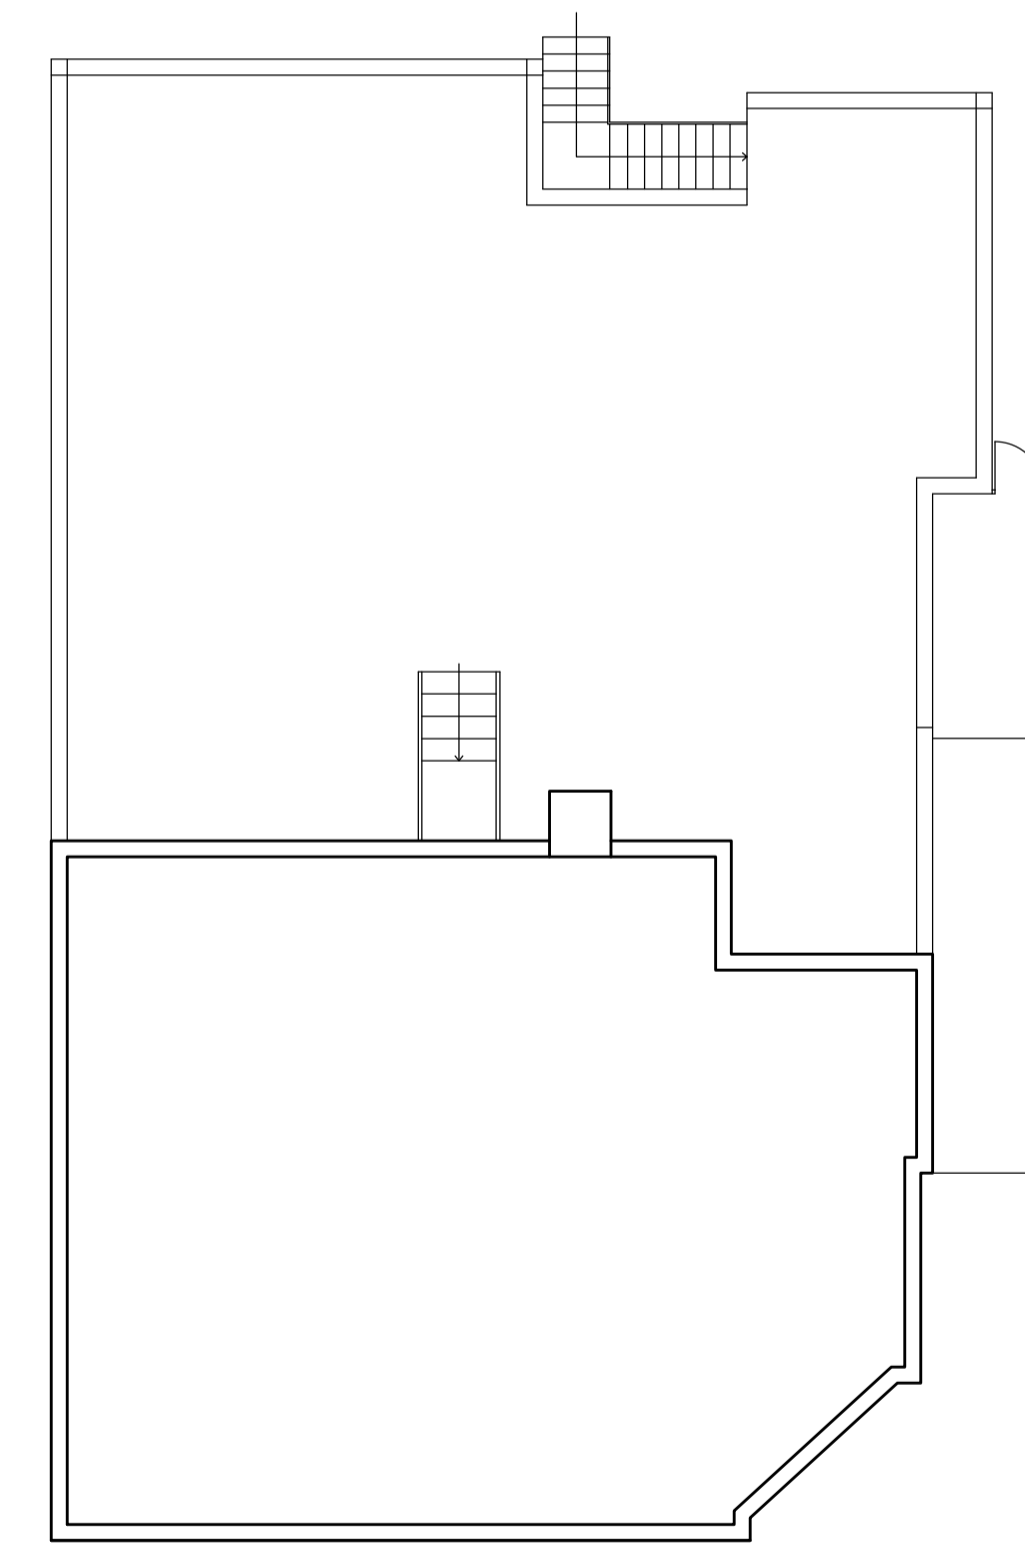

EXISTING ROOF PLAN

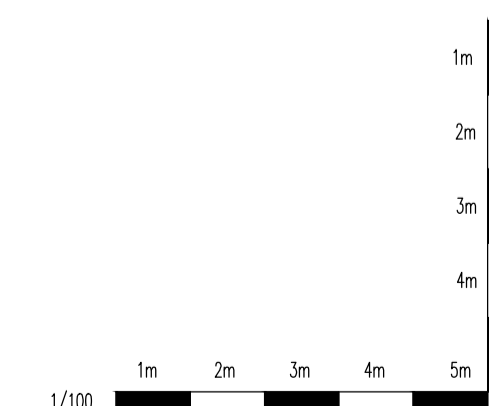

JOB No.	1896
DWRG No.	01
SCALE	1/100 @A1
DATE	FEB 2017
DRAWN	M5
CLIENT	MR ANDREW COLLINS

12 HARPSFIELD BROADWAY  
HATFIELD  
HERTS AL10 9TF

EXISTING PLANS  
& ELEVATIONS

**Wastell & Porter  
Architects Limited**  
BANCROFT HOUSE  
34 BANCROFT  
HITCHIN  
HERTFORDSHIRE  
SG5 1LA

Email: [contact@wastellporter.co.uk](mailto:contact@wastellporter.co.uk)  
Tel: 01462 422440  
Fax: 01462 420403