



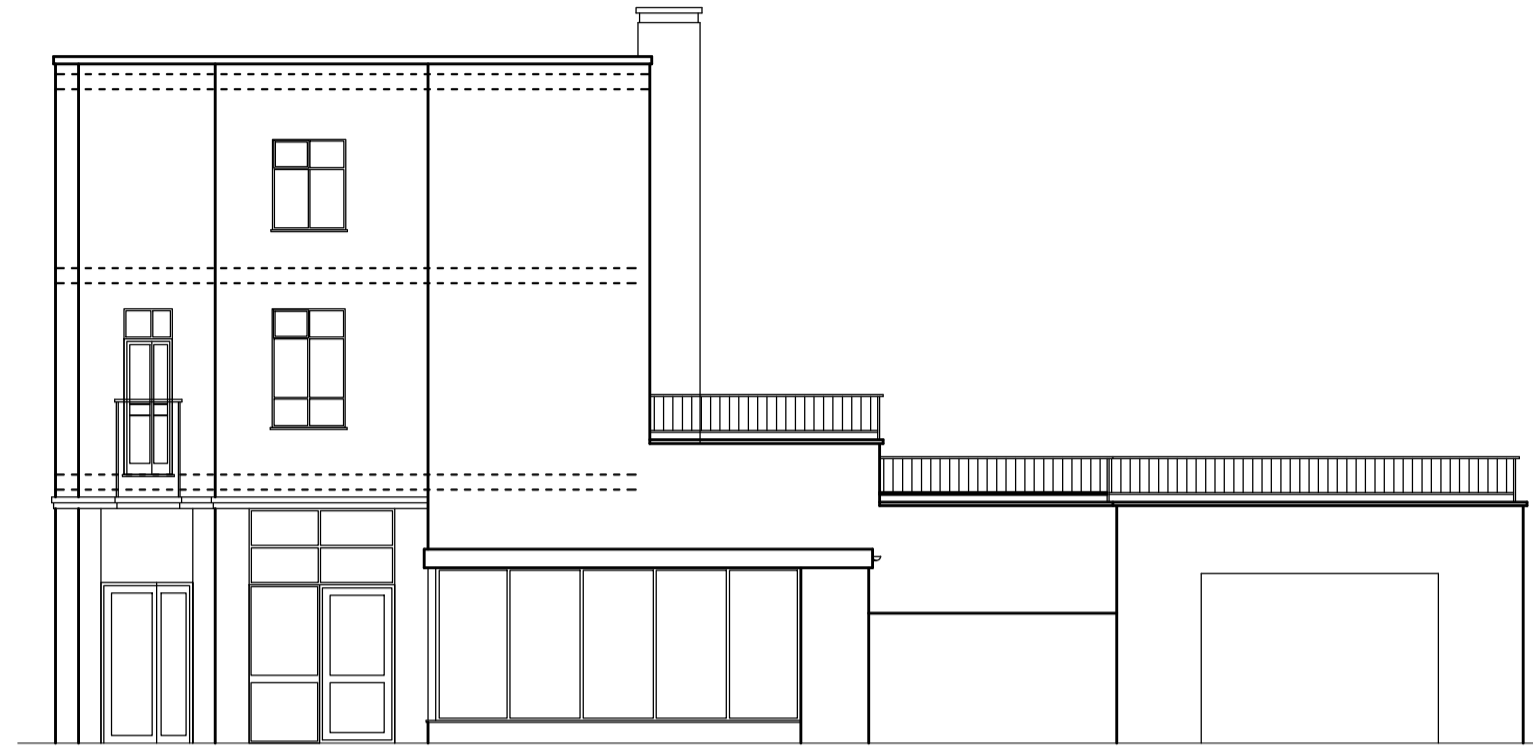


EXISTING FRONT ELEVATION

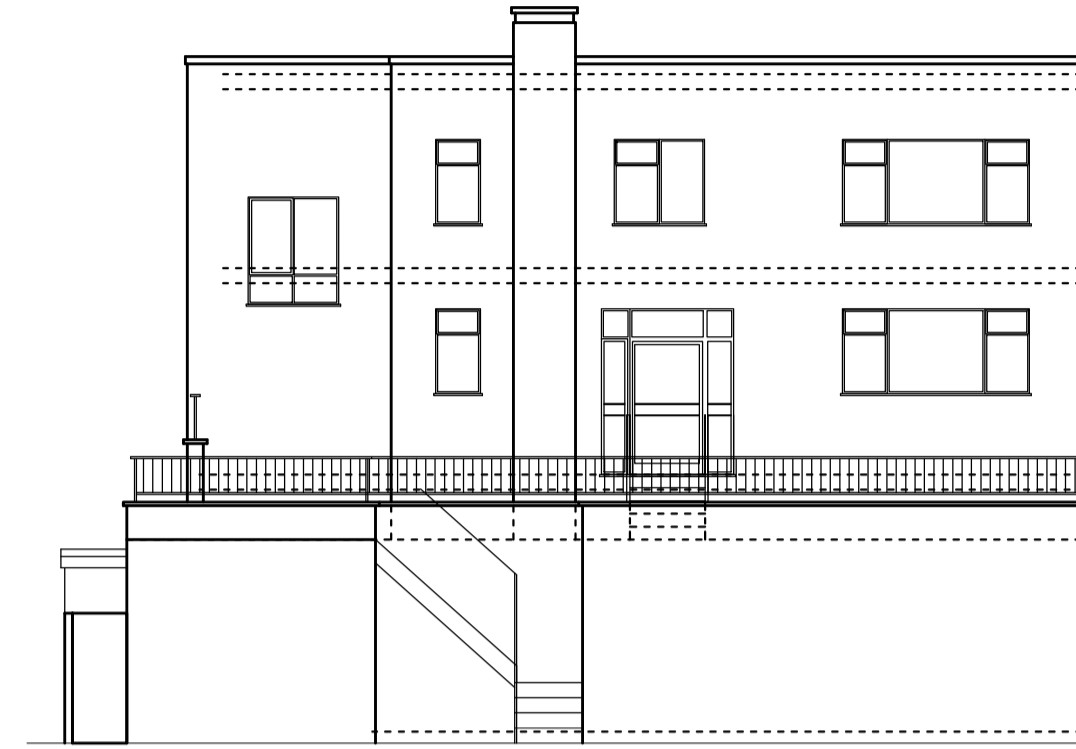


EXISTING SIDE ELEVATION




EXISTING REAR ELEVATION

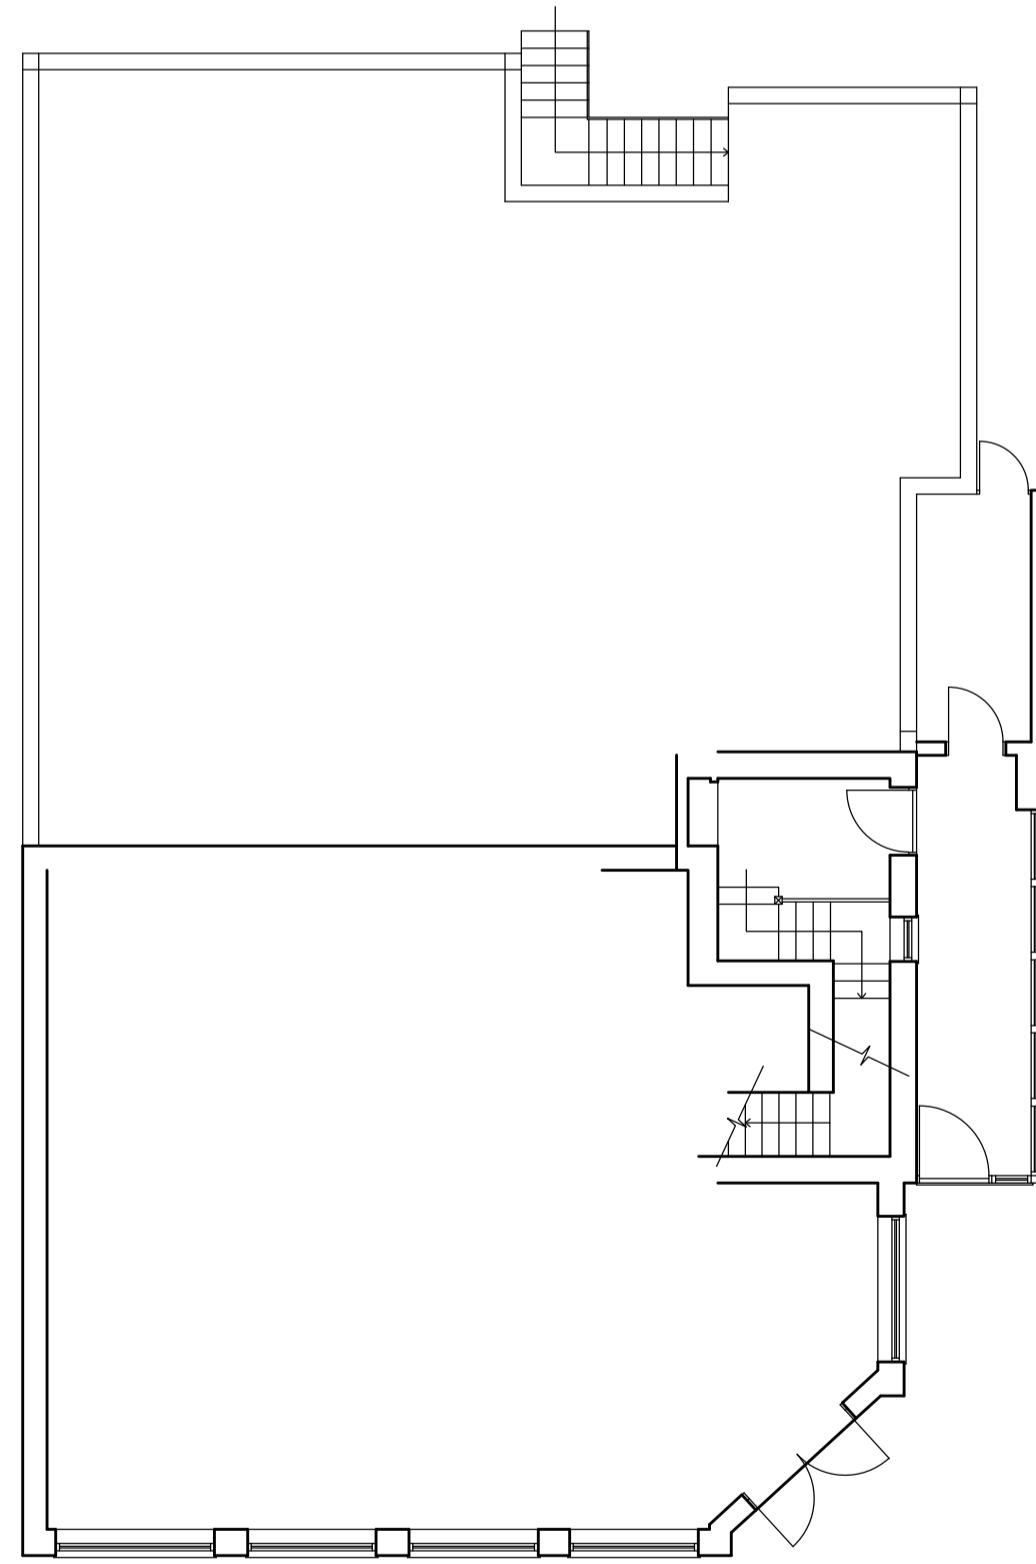


EXISTING GROUND FLOOR PLAN

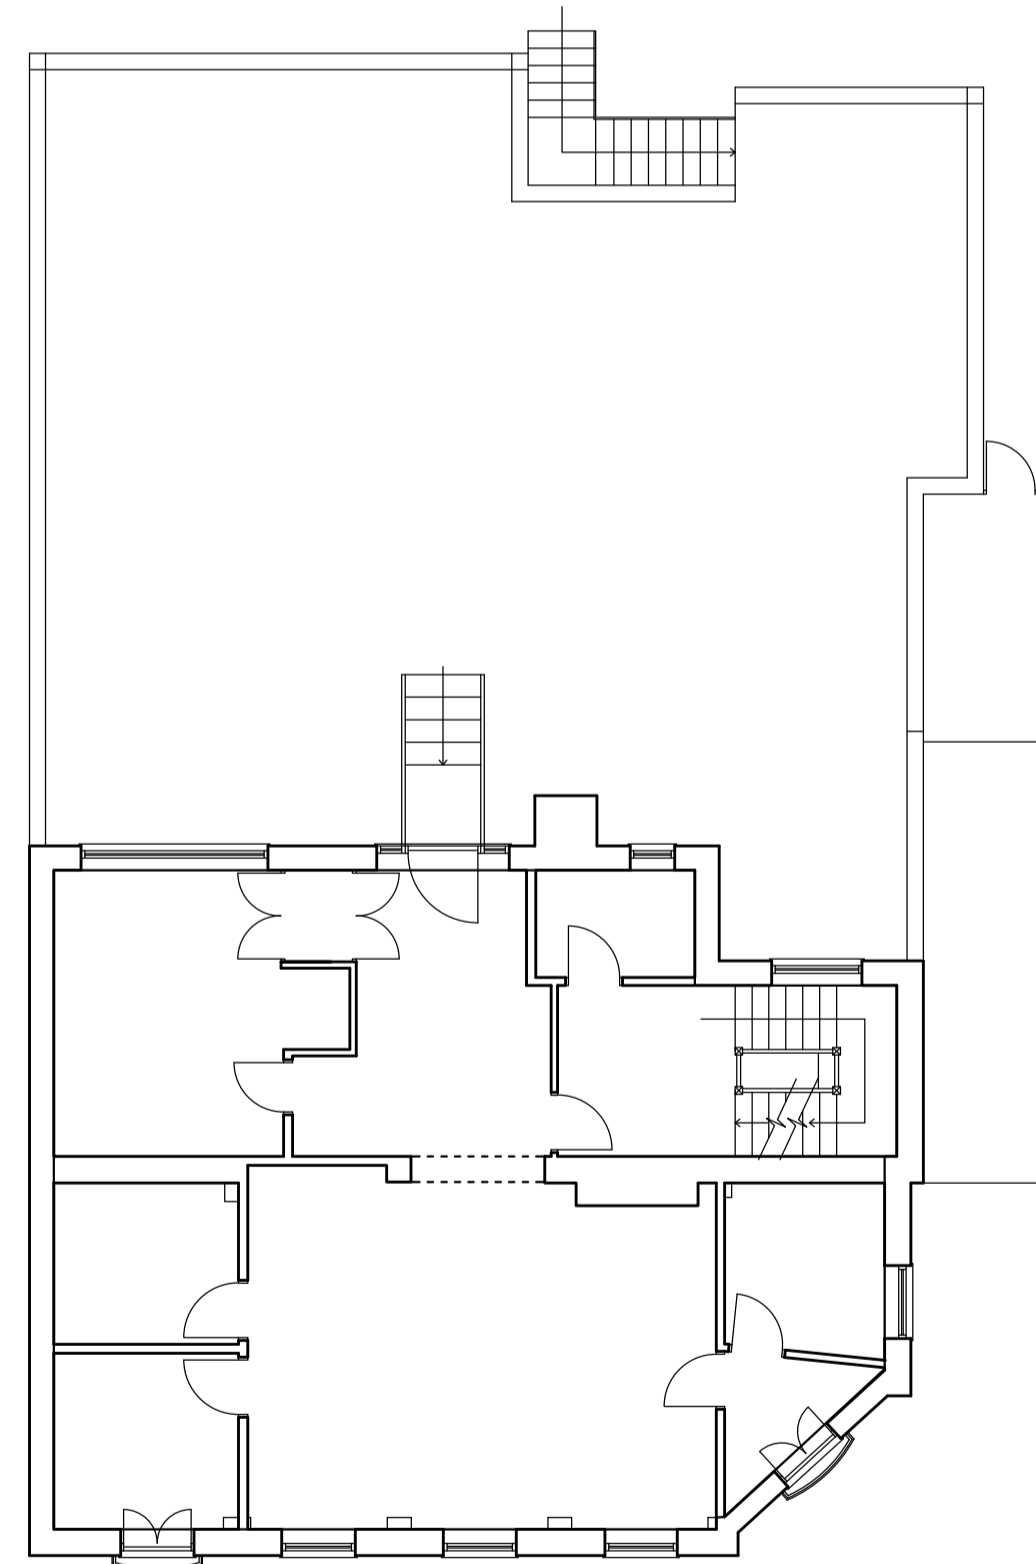

EXISTING FIRST FLOOR PLAN

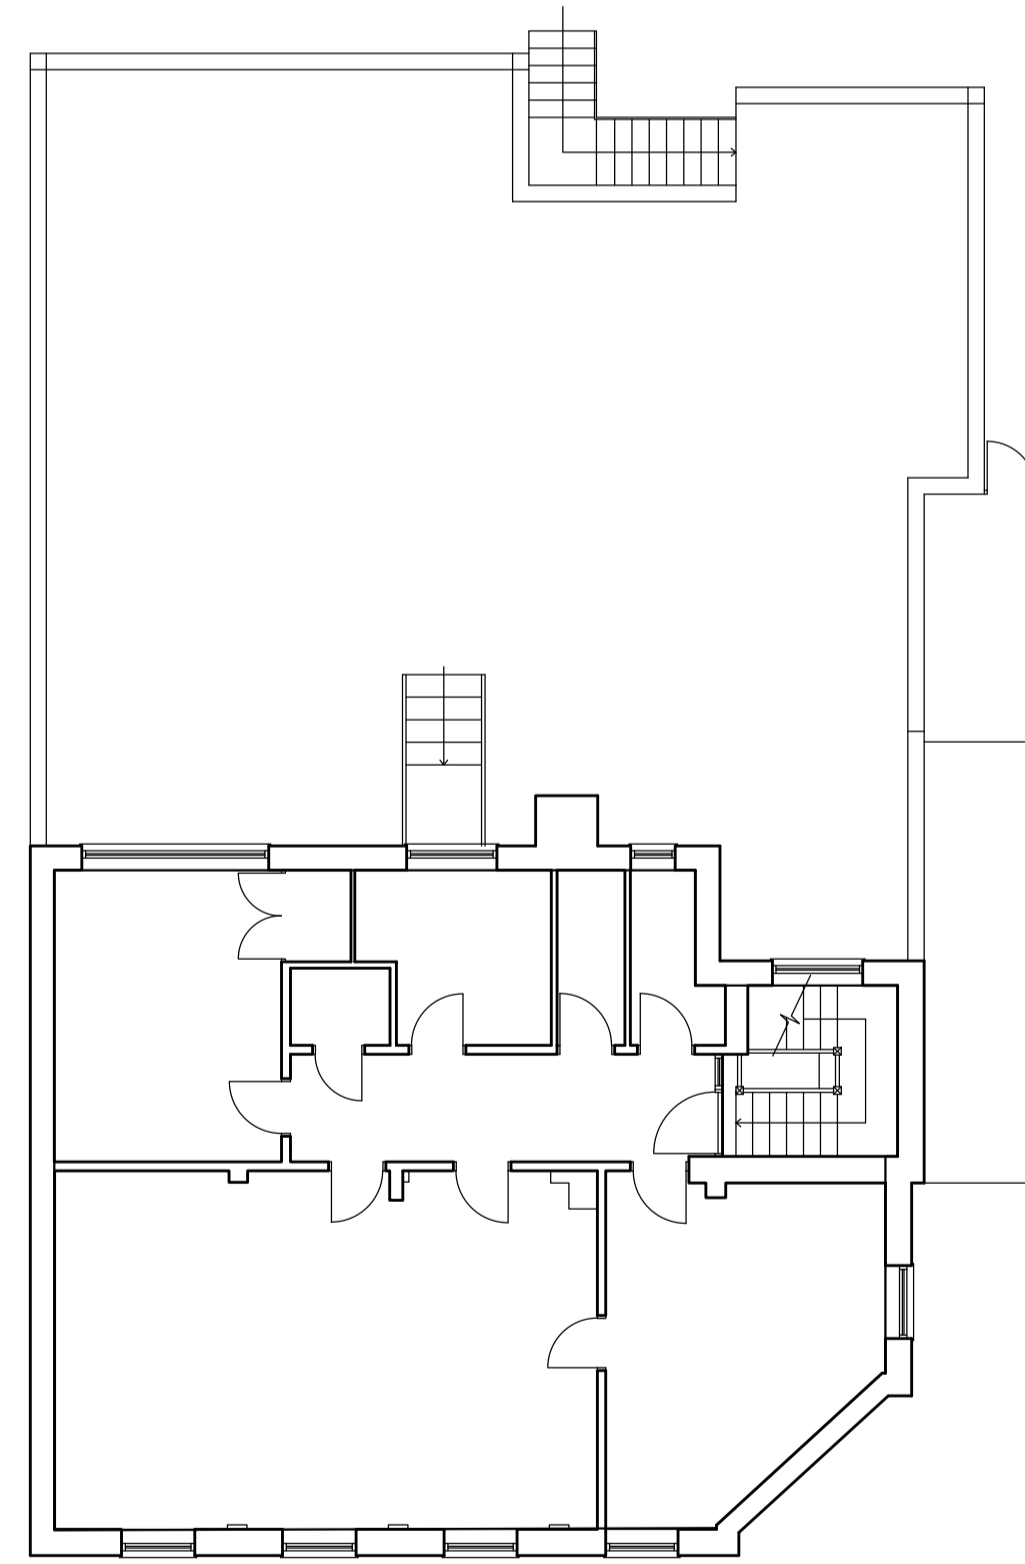

EXISTING SECOND FLOOR PLAN

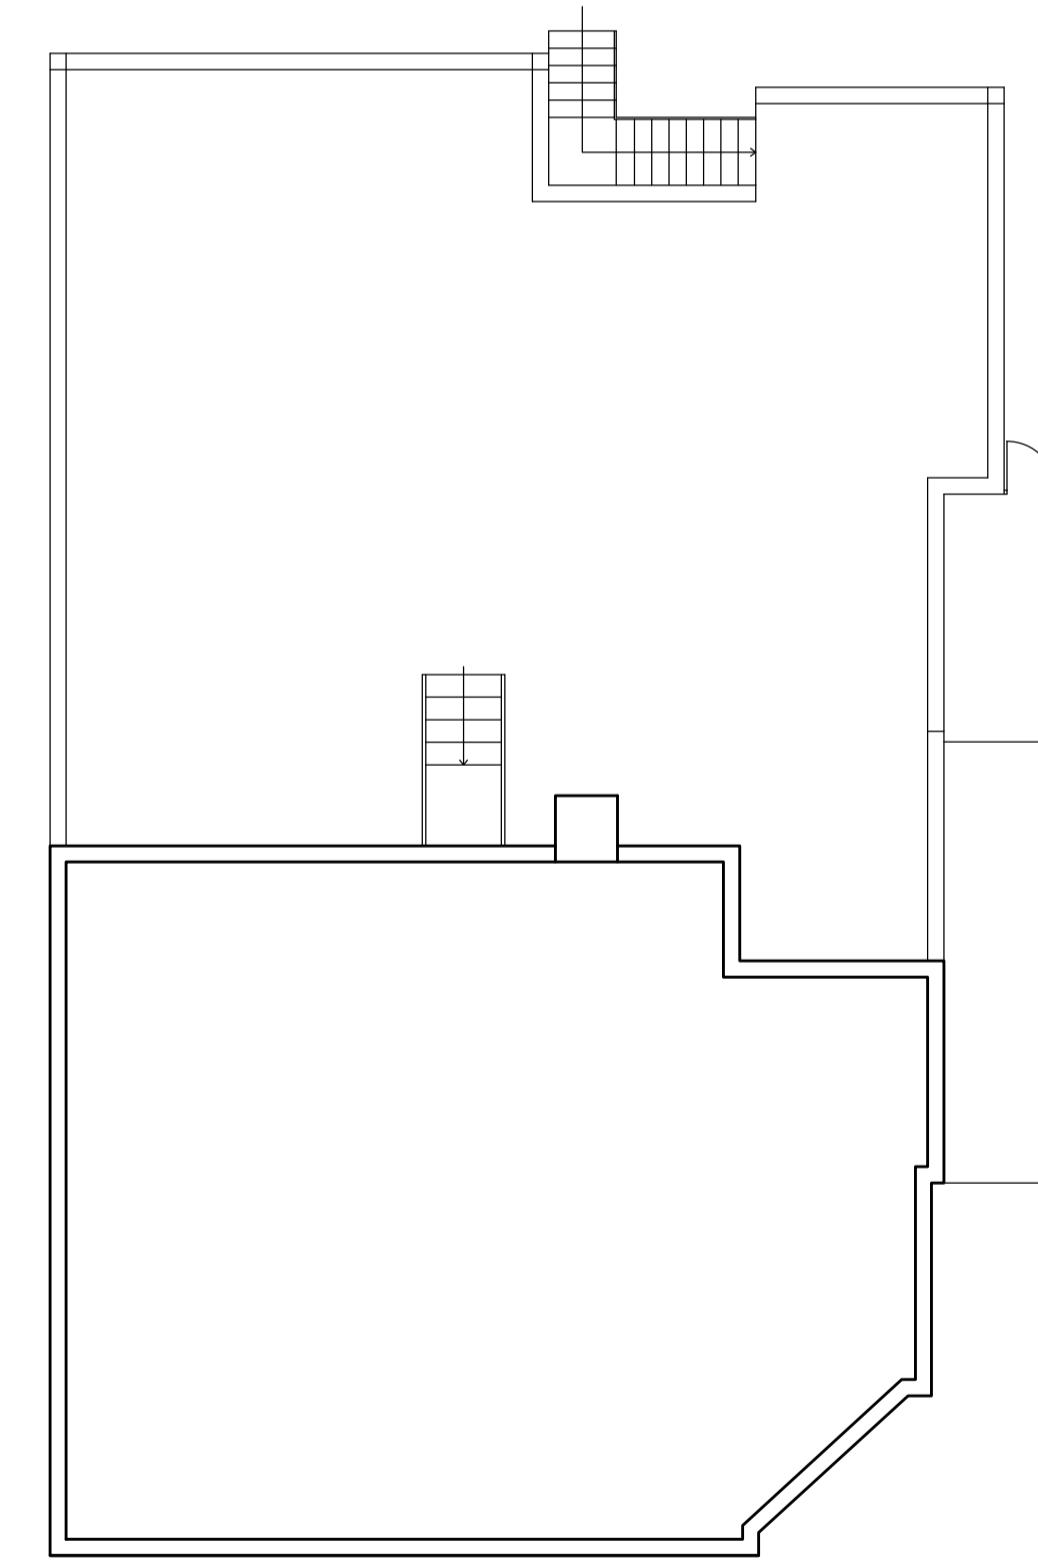


EXISTING ROOF PLAN

JOB No.	1896
DWRG No.	01
SCALE	1/100 @A1
DATE	FEB 2017
DRAWN	MS
CLIENT	MR ANDREW COLLINS

12 HARPSFIELD BROADWAY
HATFIELD
HERTS AL10 9TF

EXISTING PLANS
& ELEVATIONS

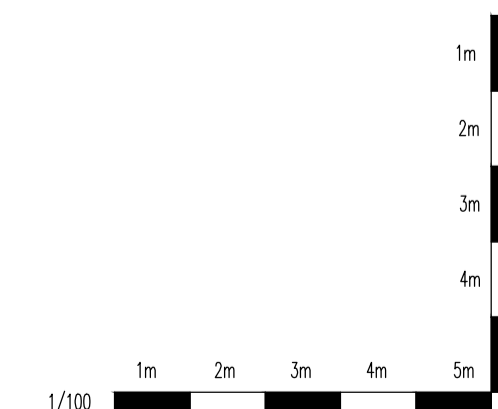

**Wastell & Porter
Architects Limited**
BANCROFT HOUSE
34 BANCROFT
HITCHIN
HERTFORDSHIRE
SG5 1LA

Email: contact@wastellporter.co.uk
Tel: 01462 422440
Fax: 01462 420403