



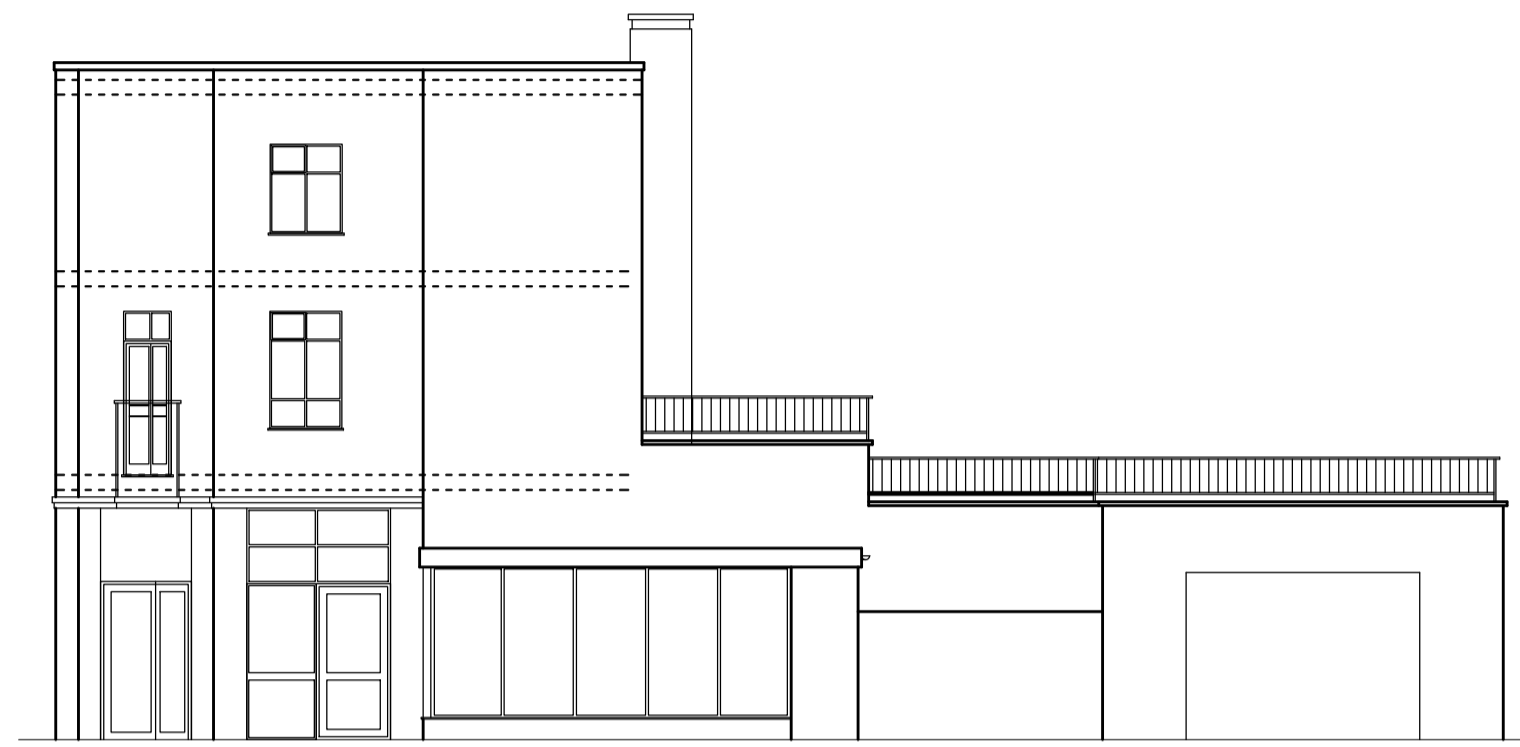


PROPOSED FRONT ELEVATION (UNCHANGED)




PROPOSED SIDE ELEVATION (UNCHANGED)

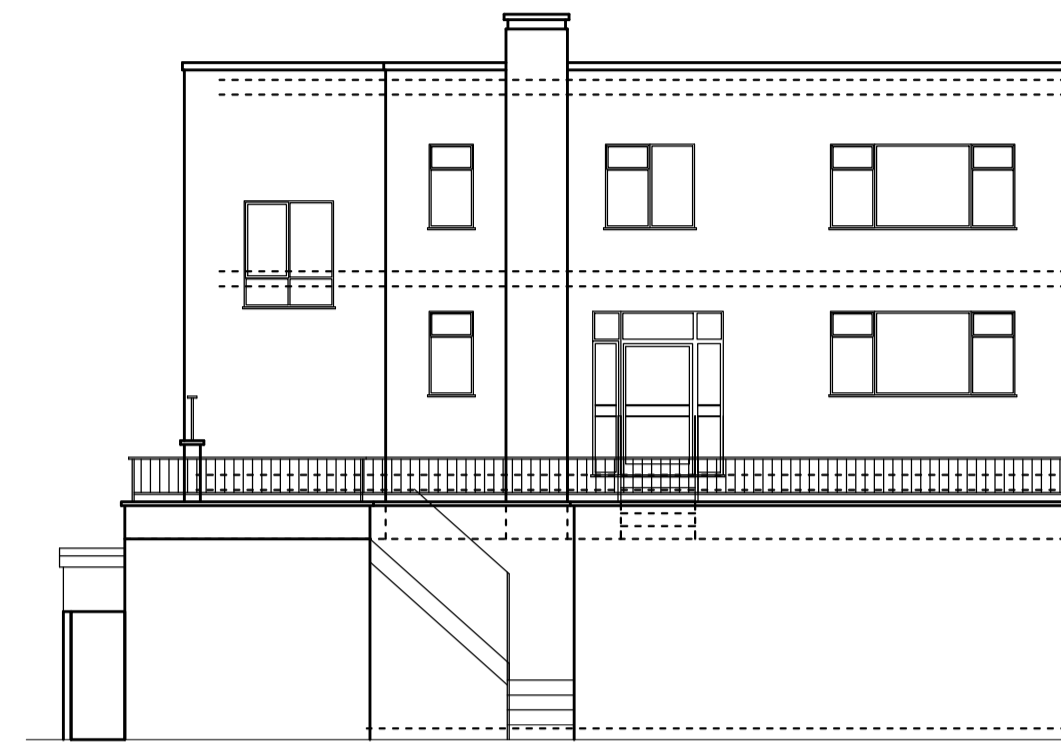


PROPOSED REAR ELEVATION (UNCHANGED)

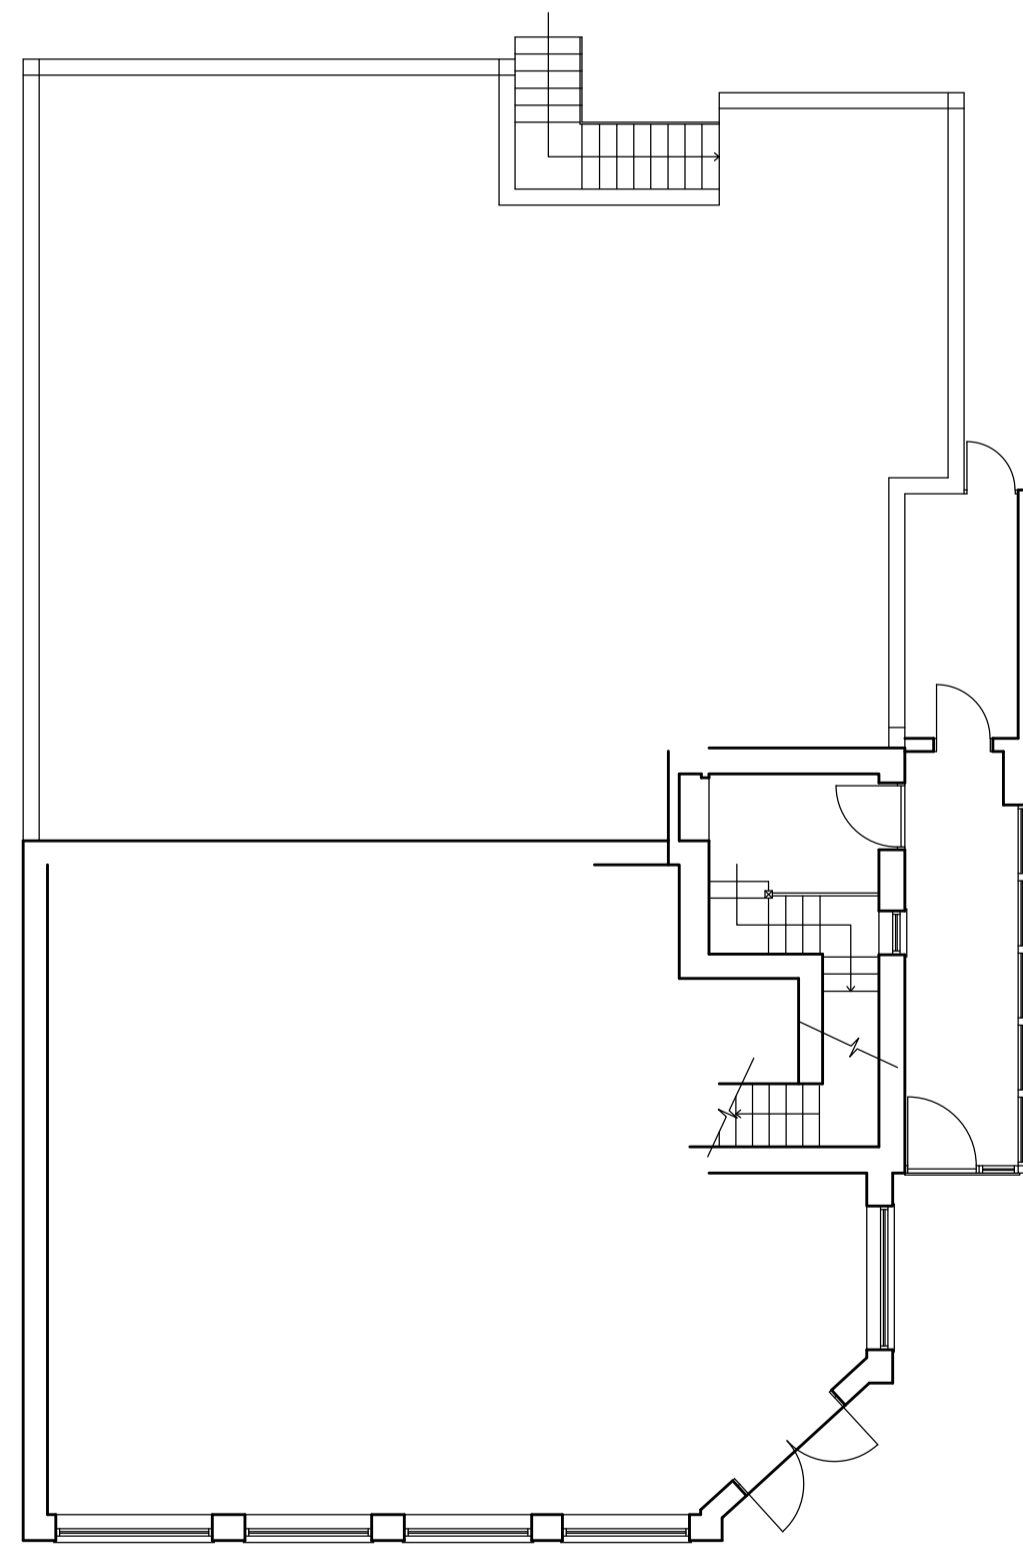


PROPOSED GROUND FLOOR PLAN (UNCHANGED)

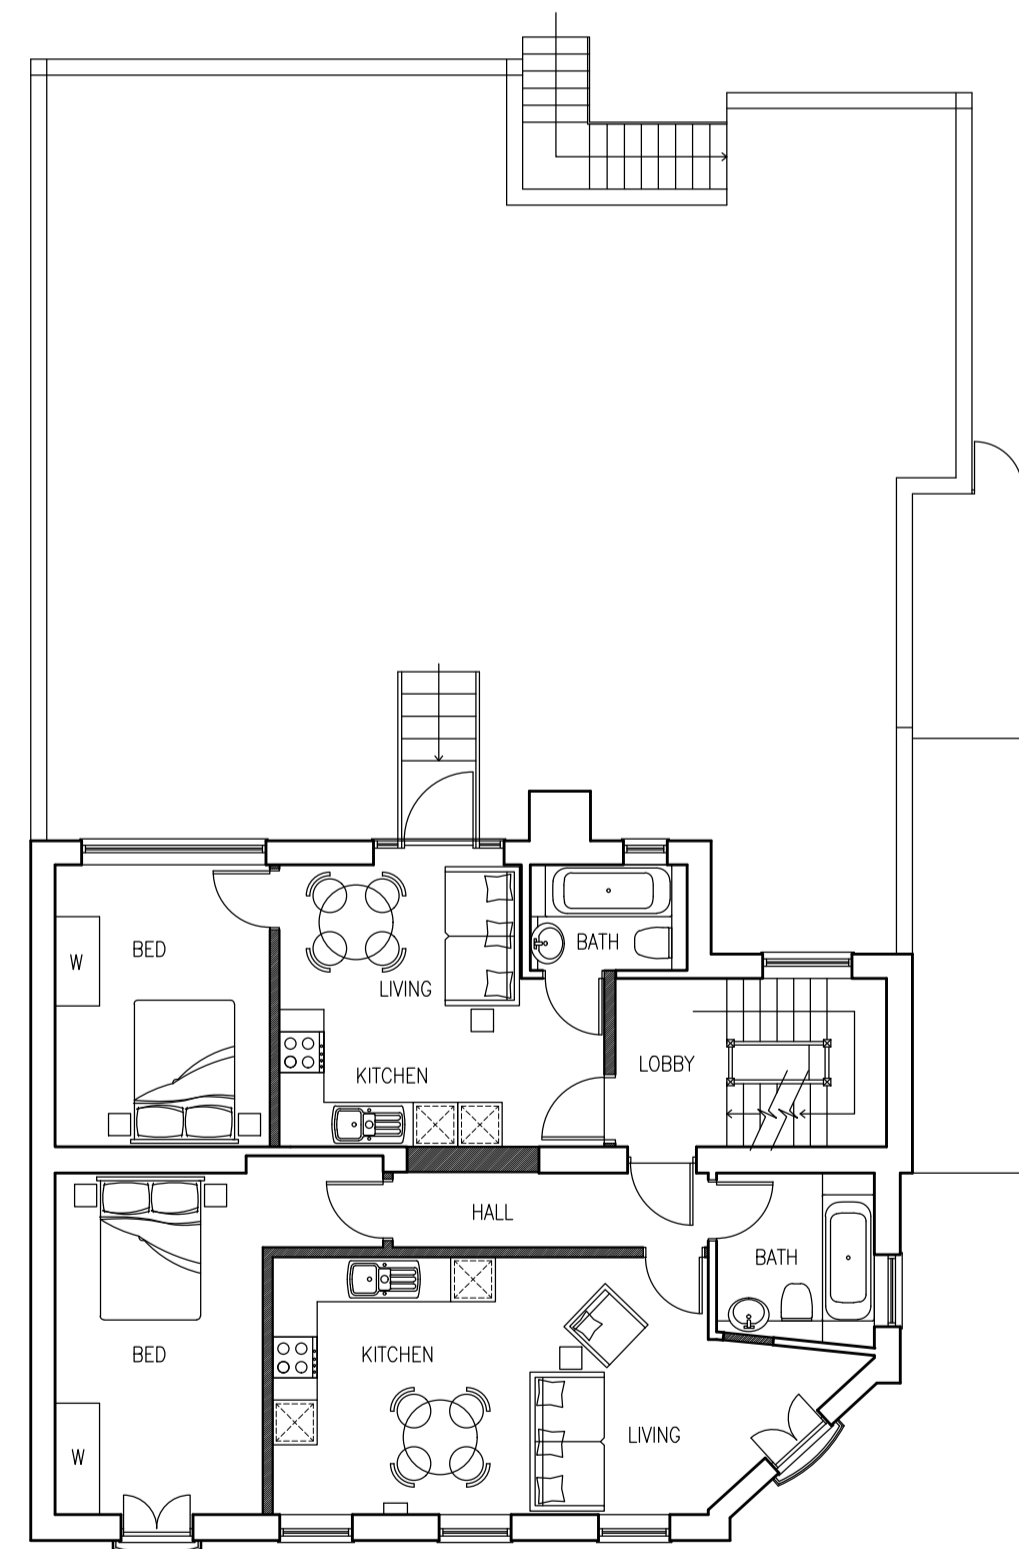

PROPOSED FIRST FLOOR PLAN 1:100

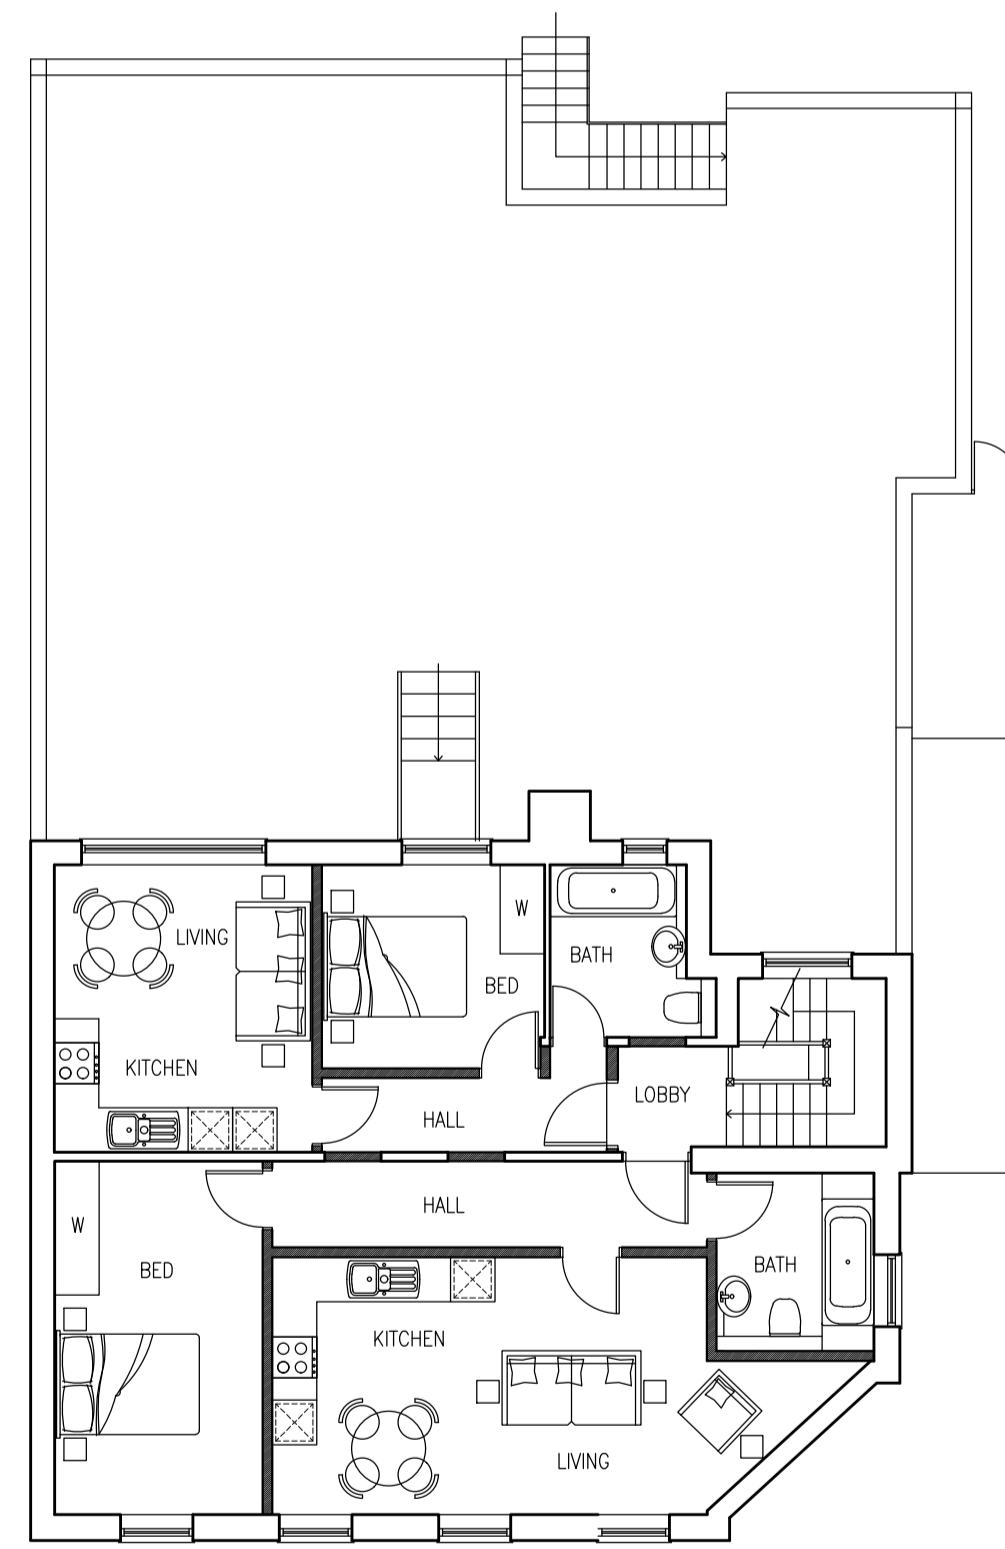

PROPOSED SECOND FLOOR PLAN 1:100

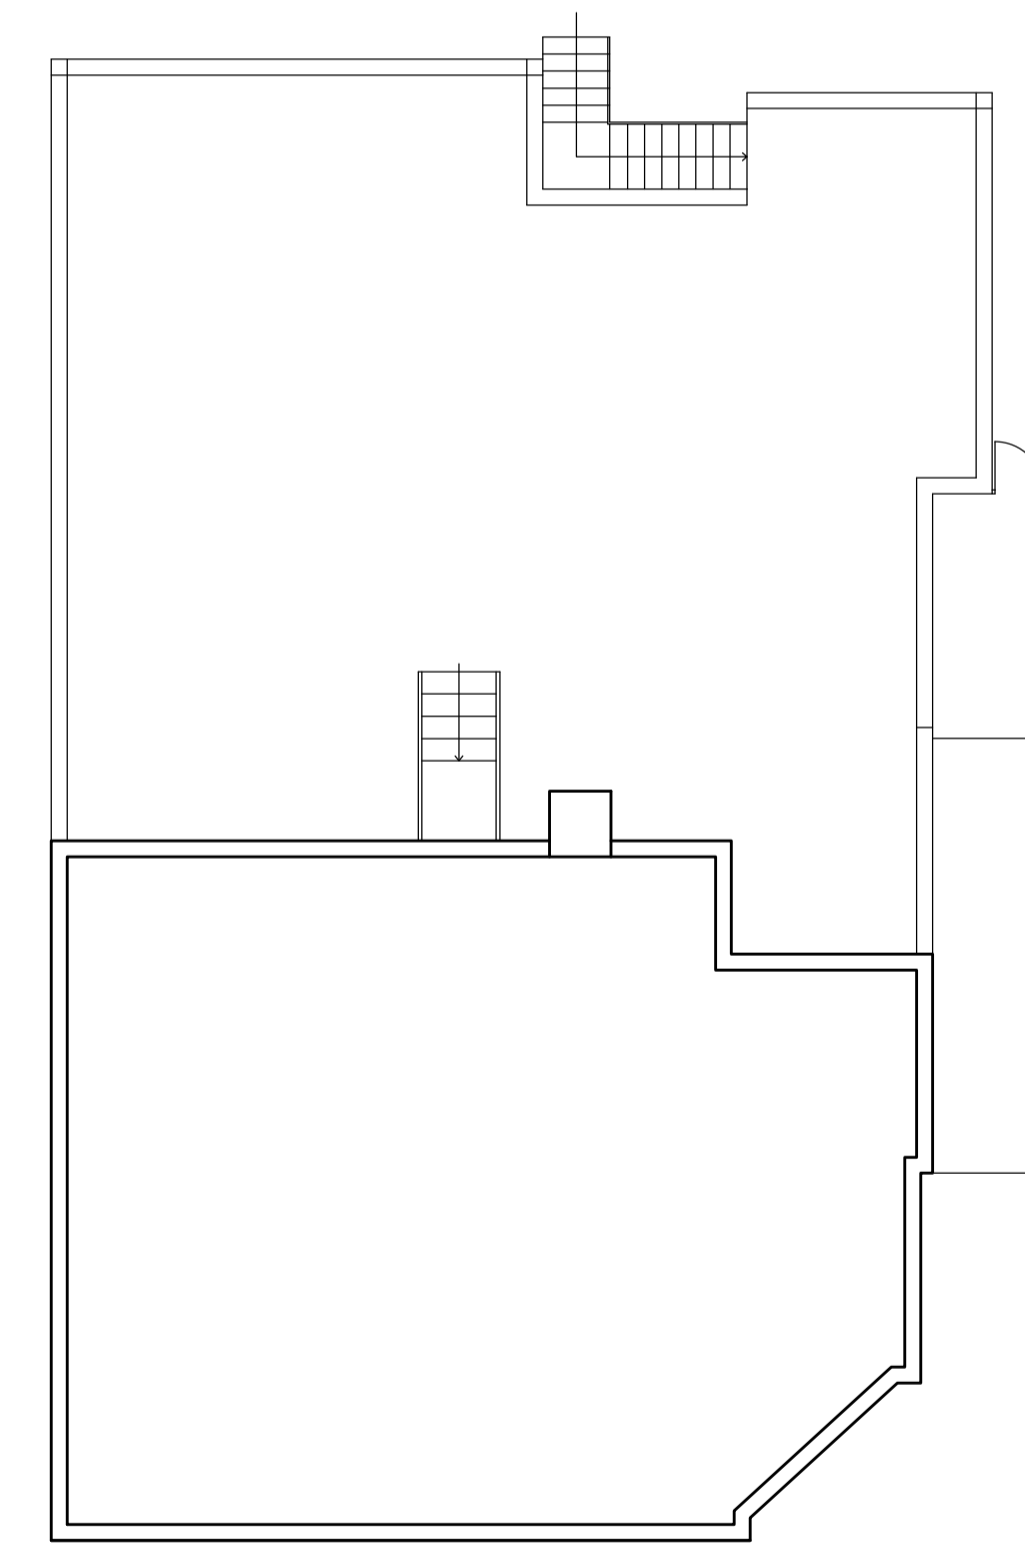

PROPOSED ROOF PLAN (UNCHANGED)

JOB No.	1896
DWRG No.	PLO1
SCALE	1/100 @A1
DATE	FEB 2017
DRAWN	M5
CLIENT	MR ANDREW COLLINS

12 HARPSFIELD BROADWAY
HATFIELD
HERTS AL10 9TF

PROPOSED PLANS
& ELEVATIONS

**Wastell & Porter
Architects Limited**
BANCROFT HOUSE
34 BANCROFT
HITCHIN
HERTFORDSHIRE
SG5 1LA

Email: contact@wastellporter.co.uk
Tel: 01462 422440
Fax: 01462 420403