


[01] SITE PLAN 1:500 @A3



[02] BLOCK PLAN 1:200 @A3

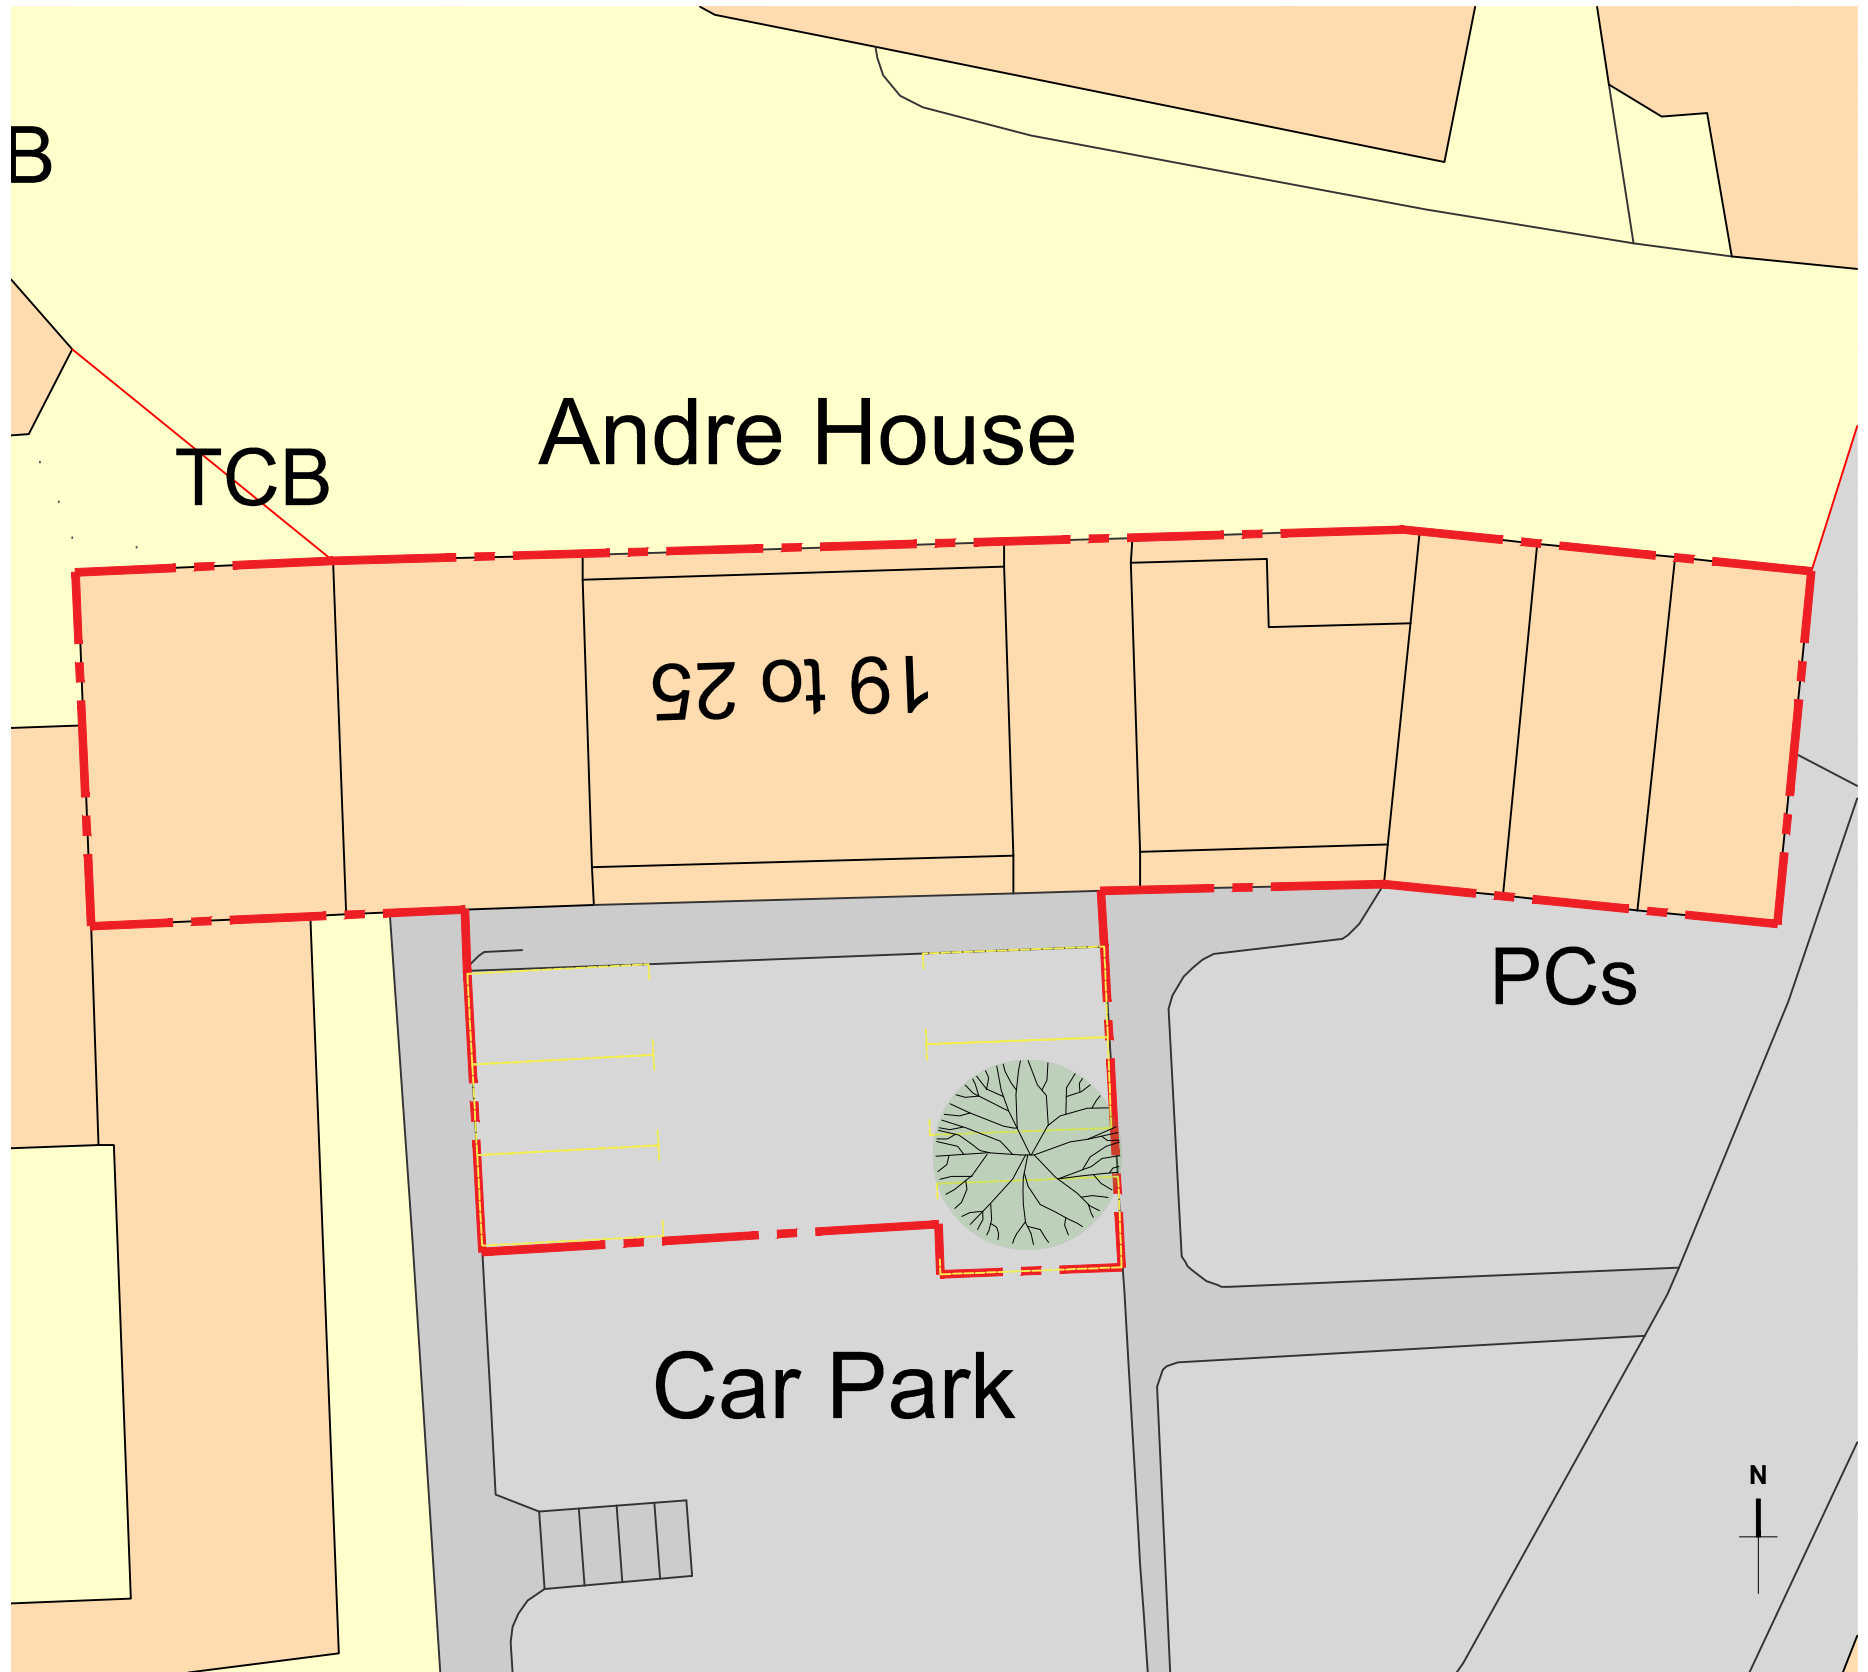