


SECOND FLOOR

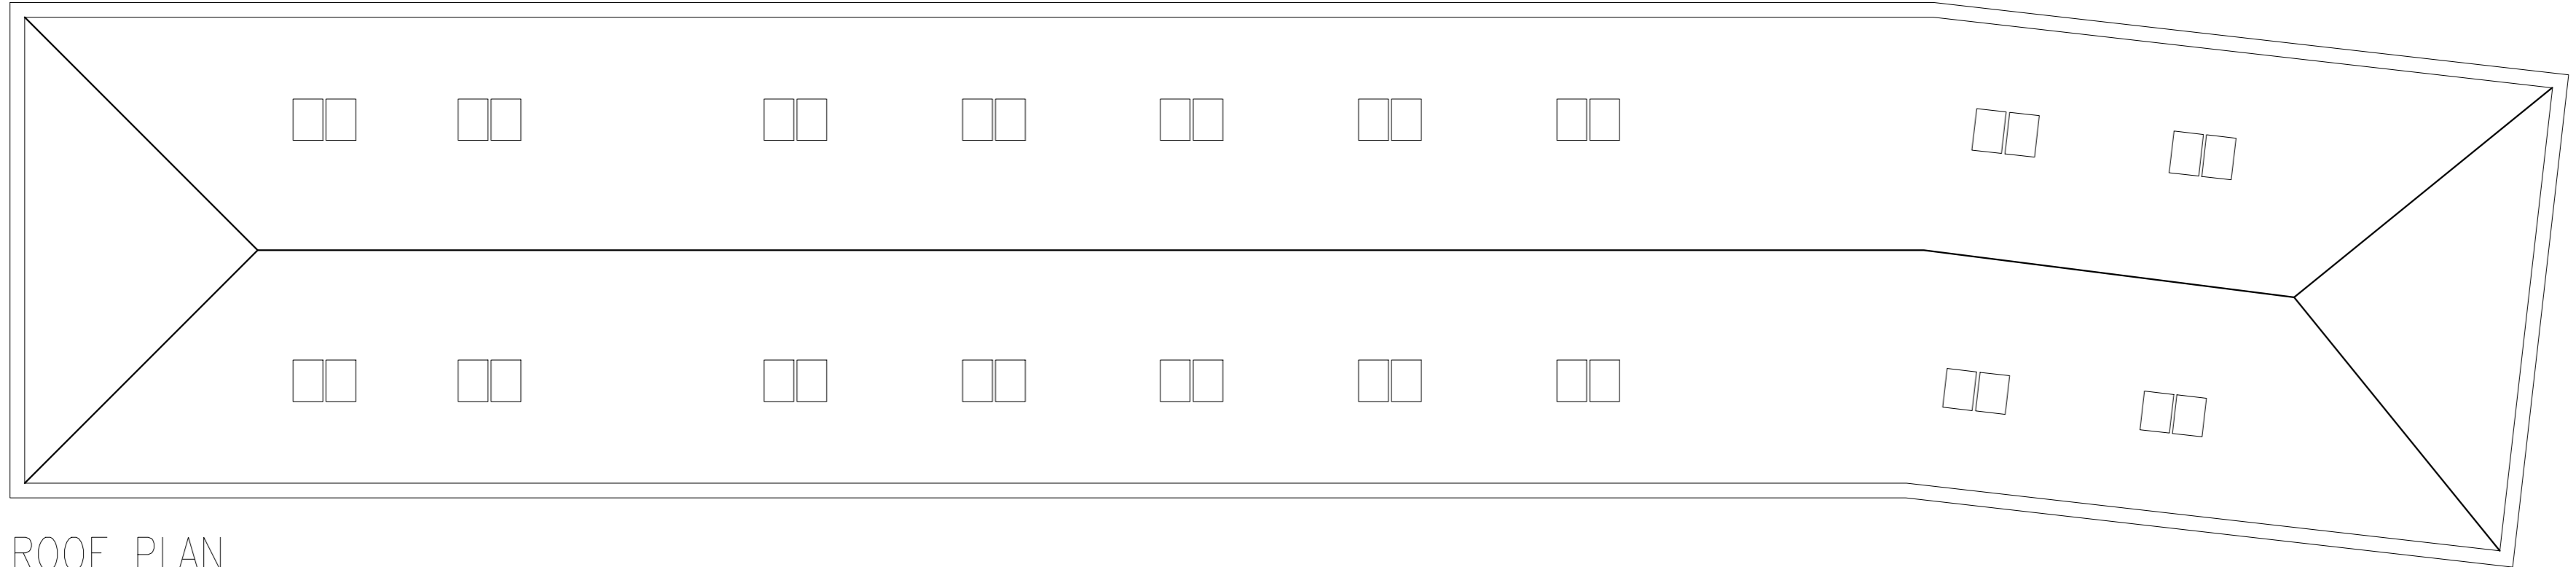

ROOF PLAN

