

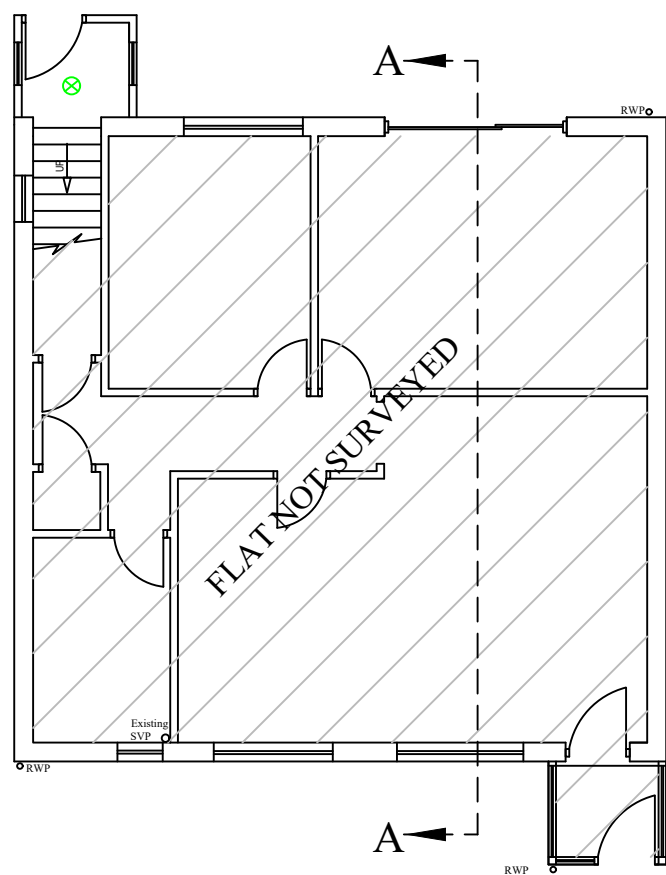


Notes


All drawings to be signed off by building control before the commencement of any works. If works commence on a Building Notice, the Builder/property owner commences works at their own risk and ELA Design (or its Officer's) cannot accept and liability whatsoever for these works carried out.

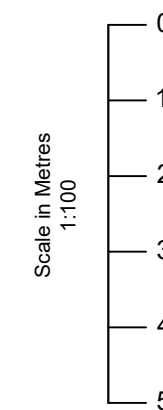

PROPOSED GROUND FLOOR LAYOUT  
17 THORNTON ROAD

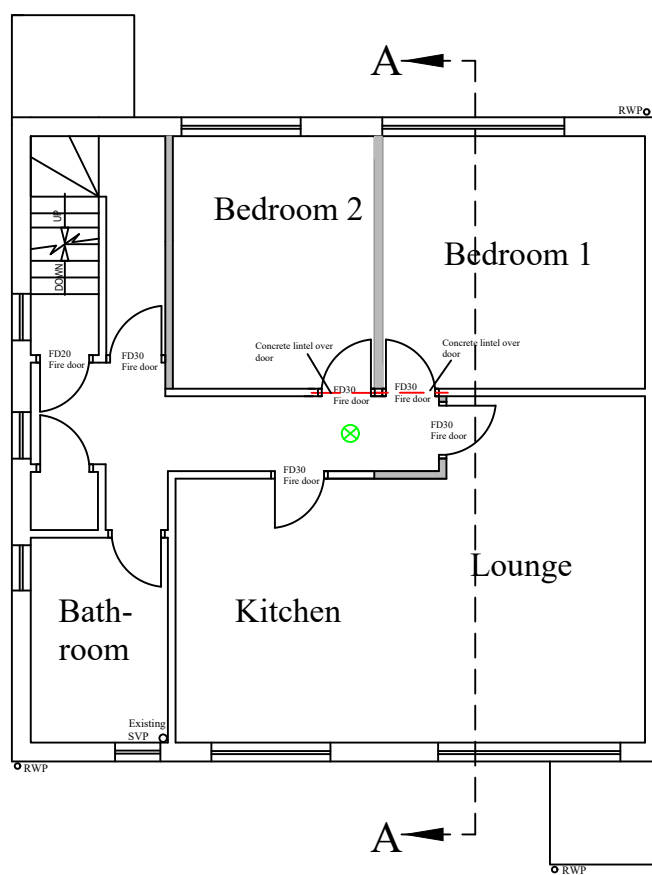

PROPOSED FIRST FLOOR LAYOUT  
19 THORNTON ROAD

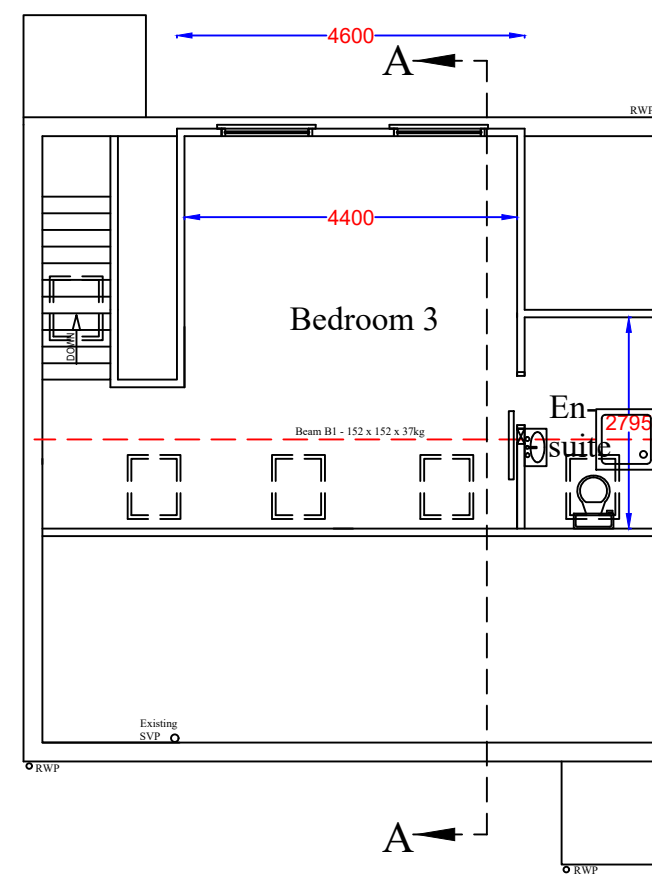

PROPOSED LOFT FLOOR LAYOUT  
19 THORNTON ROAD

Key:

- ⊗ Inter-linked Smoke detectors

Rev	Date	Details	By
A	06/09/21	Revision A	CE
B	15/12/21	Revision B	CE

Project: Loft Extension

Drawing: Proposed Loft Floor

Address: 19 Thornton Road,  
Potters Bar, EN6 1JJ

Drawing N°: ELA/5 Rev: B

A3 Scale: 1:100 Drawn By: CE Job No: 2165 Date: 06/09/21

ELA Design  
Beechcroft  
Riverside Avenue  
Broxbourne  
Herts  
EN10 6RA  
www.ela-design.co.uk Tel:- 07979510821