
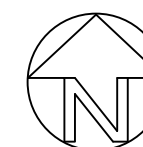


Notes

All drawings to be signed off by building control before the commencement of any works. If works commence on a Building Notice, the Builder/property owner commences works at their own risk and ELA Design (or its Officer's) cannot accept and liability whatsoever for these works carried out.

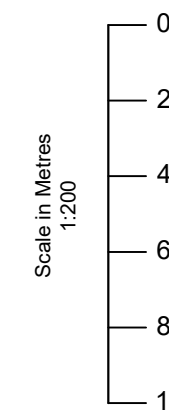

O/S licence number

1000 2243 2

Rev	Date	Details	By
A	06/09/21	Revision A	CE
B	15/12/21	Revision B	CE
C	04/02/22	Revision C	CE

Project: Loft Extension


Drawing: Block Plan

Address: 19 Thornton Road, Potters Bar, EN6 1JJ

Drawing N°: ELA/13 Rev: C

A3 Scale: 1:200 Drawn By: CE Job No: 2165 Date: 06/09/21

**ELA design**  
 ELA Design  
 Beechcroft  
 Riverside Avenue  
 Broxbourne  
 Herts  
 EN10 6RA  
 www.ela-design.co.uk Tel:- 07979510821

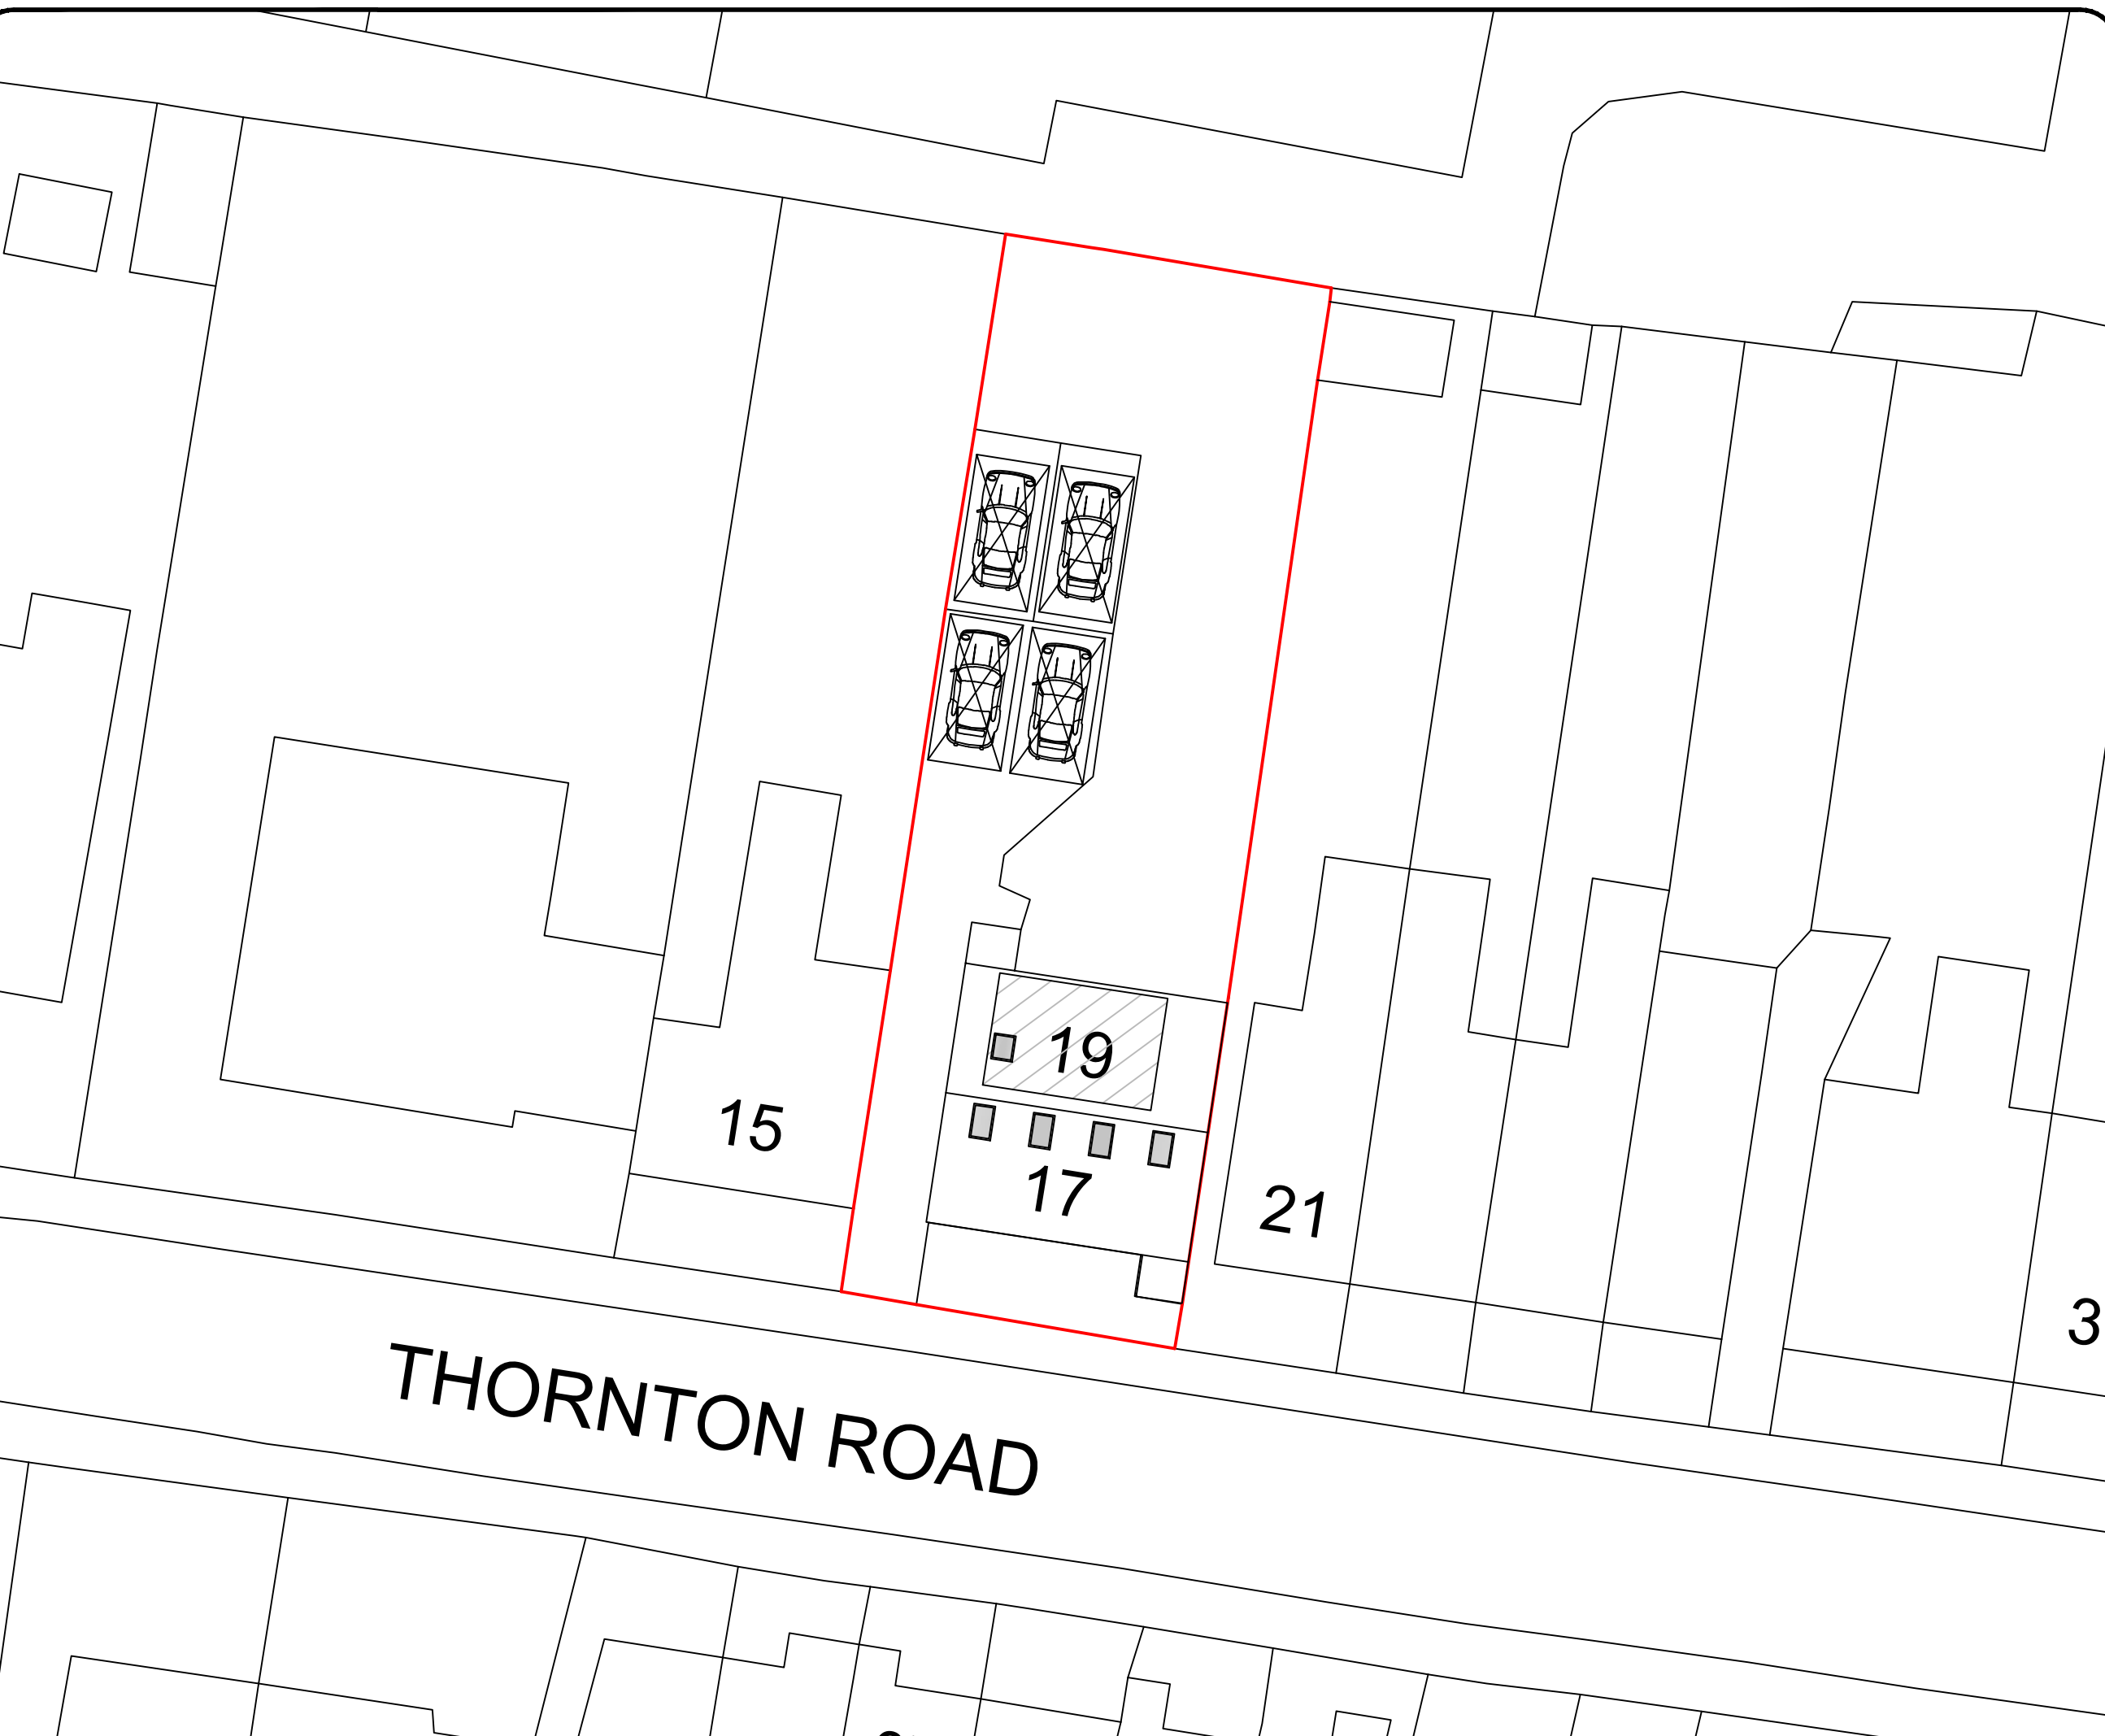

THORNTON ROAD