


| Rev | Amendments | by | chkd | Date |
|-----|--------------------------|----|------|----------|
| P0 | PLANNING ISSUE | MJ | SD | 16/08/19 |
| P1 | Materials schedule added | MJ | SD | 09/10/19 |

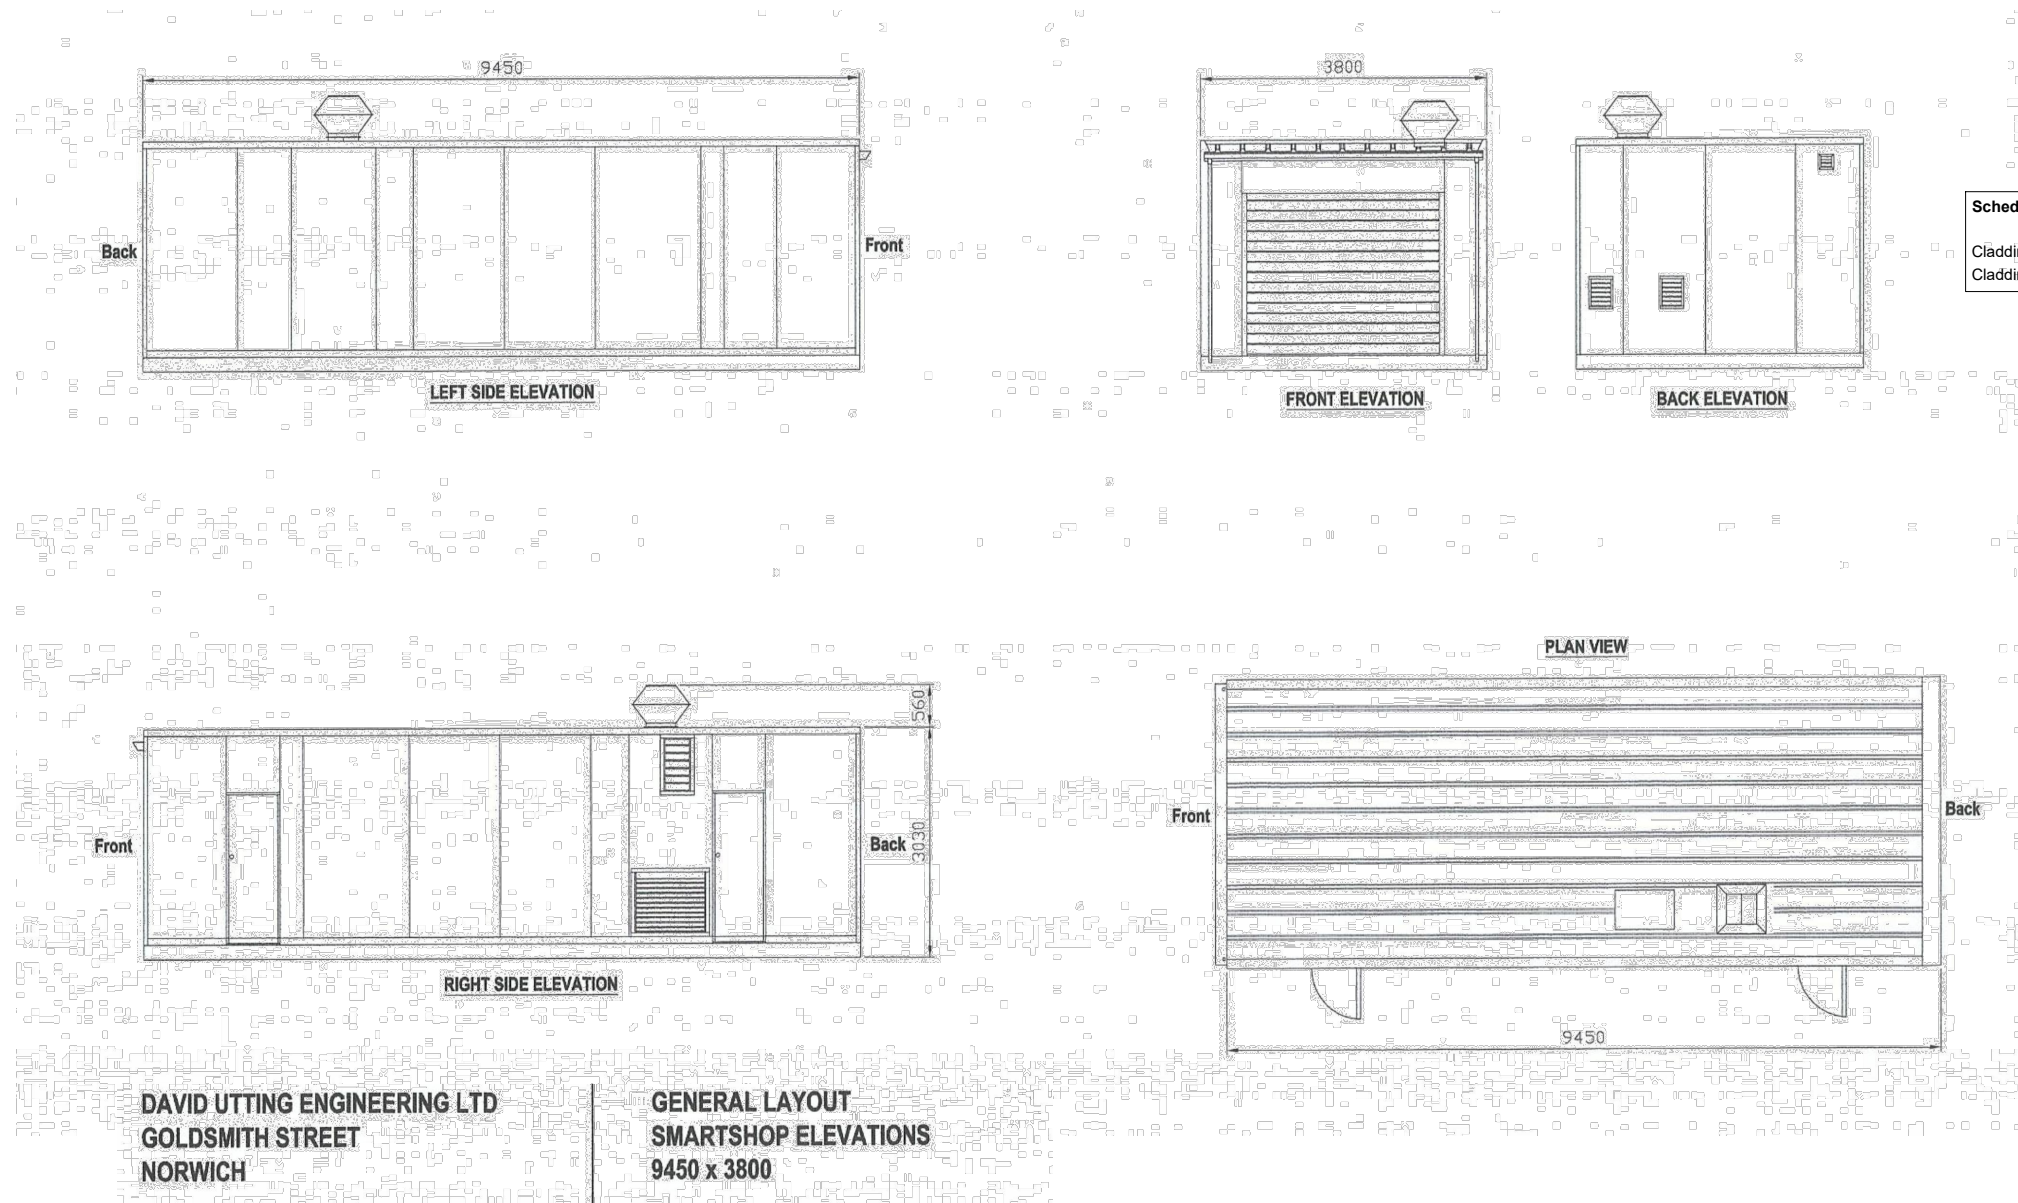


Schedule of materials to pre-fabricated Pod unit;

Cladding Type: Kingspan, composite panels
 Cladding Colour: Goose Wing Grey (RAL 7038)

DAVID UTTING ENGINEERING LTD
GOLDSMITH STREET
NORWICH

GENERAL LAYOUT
SMARTSHOP ELEVATIONS
9450 x 3800

Typical drawing is based on POD details provided by David UttingEngineering Ltd, as noted only.

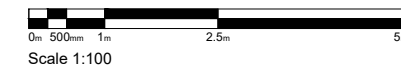

Project
PORSCHE CENTRE
HATFIELD

Drawn By: MJ SD 19030
 Checked By: HNW Project No. 19030
 Date Created: AUG 19

Scale
 A3- 1:100

Drawing Title
SMARTSHOP / POD
ELEVATIONS & PLAN
- AS PROPOSED

Drawing Status: INFORMATION
 Revision: P1

Drawing Number
19030-HNW-ZZ-ZZ-DR-A-2101

