



- This drawing is the copyright of HNW Architects Ltd Registered No. 3589904
 - All dimensions must be verified on site prior to construction.
 - Do not scale this drawing except for Planning Application purposes.
 - Ordnance Survey Licence No. 10000200
 - Only PDF issues of this drawing are controlled. All other formats of this drawing (e.g. .dwg Autocad or .rvt Revit files) are un-controlled and are used at your own risk.
 - This drawing must not be copied, transmitted or passed to a third party, without written consent.

Rev	Amendments	by	chkd	Date
P0	PLANNING ISSUE	MJ	SD	16/08/19

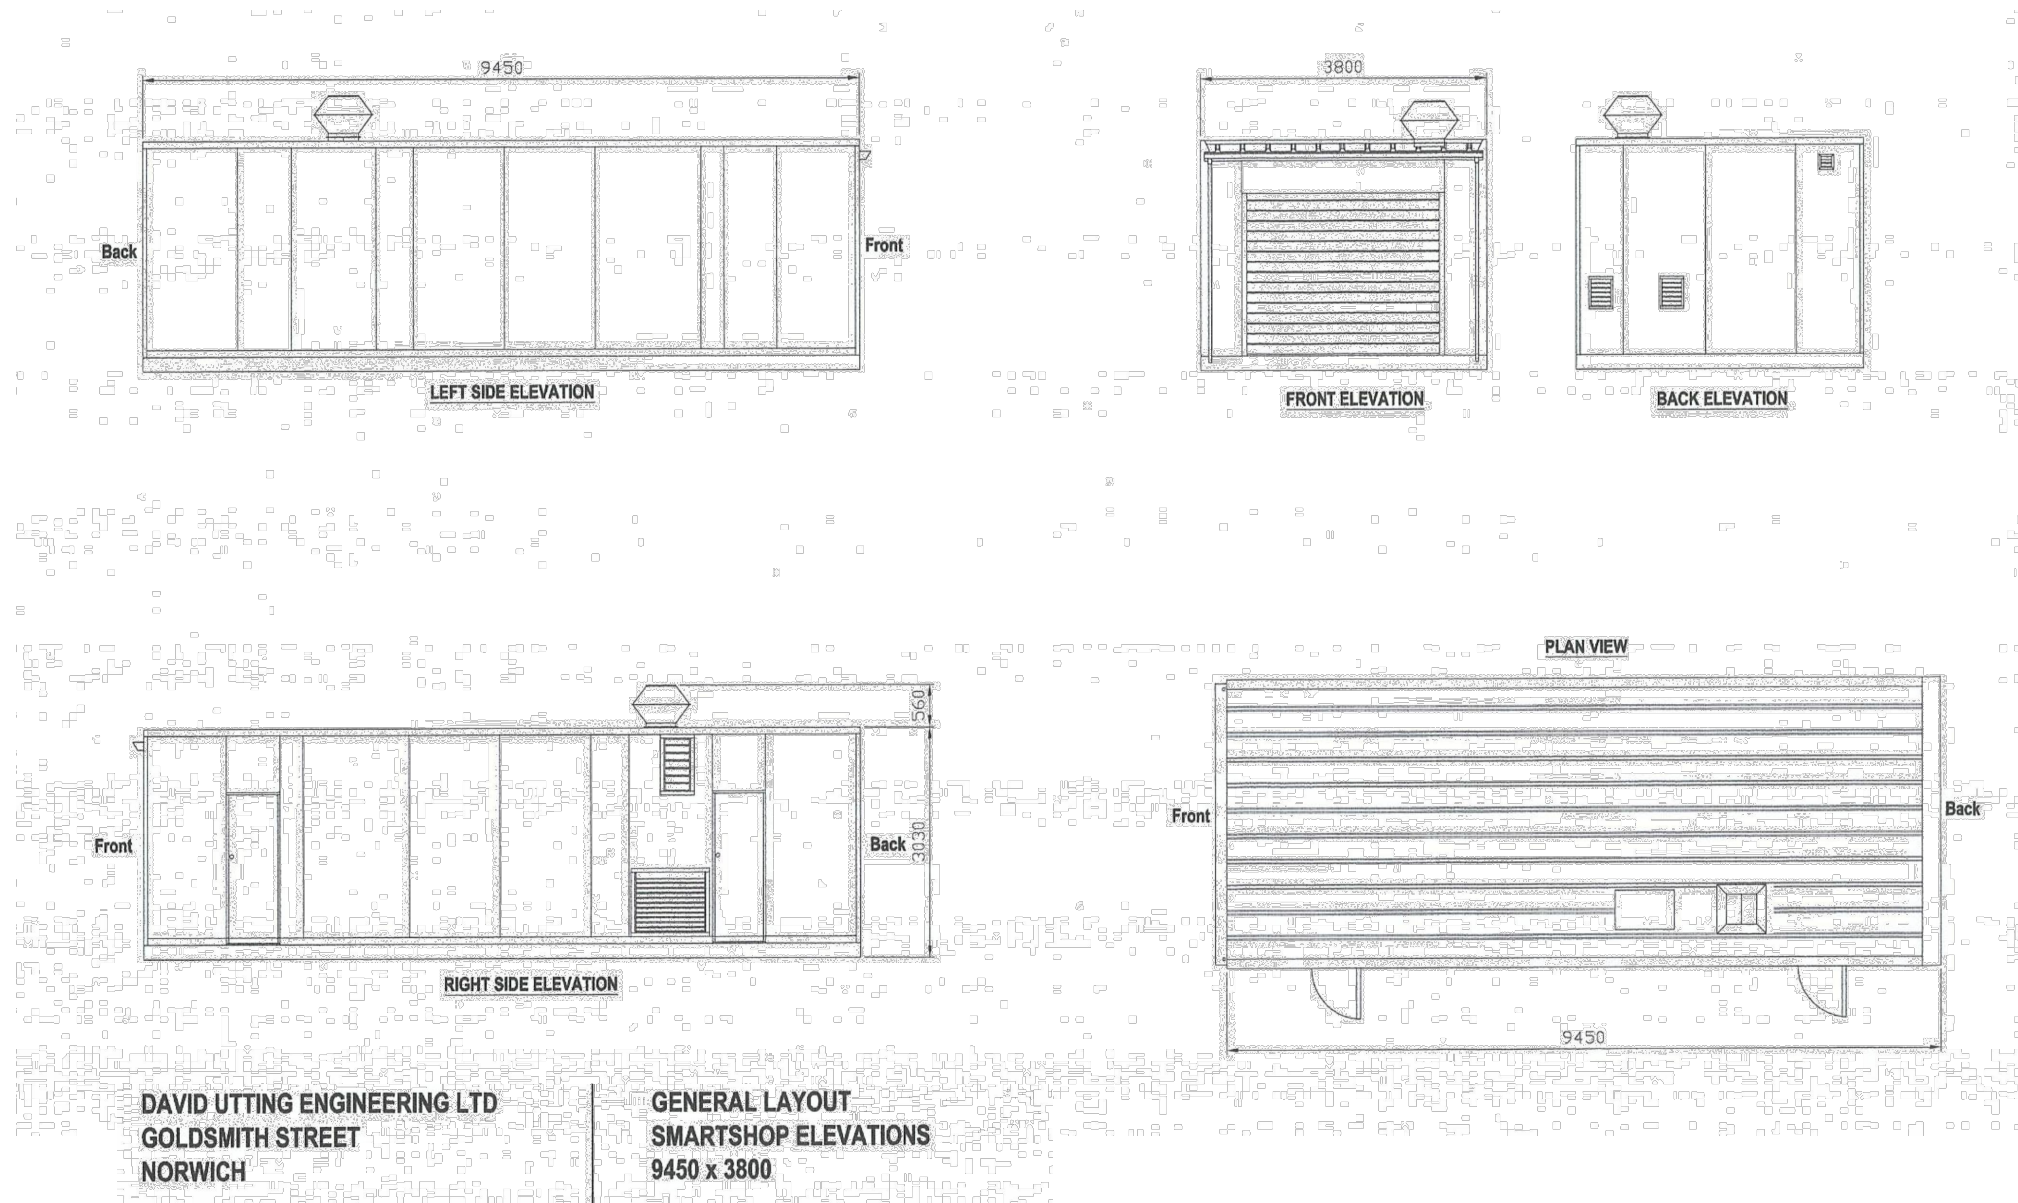

Typical drawing is based on POD details provided by David UttingEngineering Ltd, as noted only.

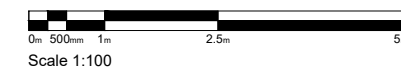

Project
PORSCHE CENTRE
HATFIELD

Drawn By MJ SD 19030 Date Created AUG 19
 Scale A3- 1:500

Drawing Title
SMARTSHOP / POD
ELEVATIONS & PLAN
- AS PROPOSED

Drawing Status INFORMATION Revision P0
 Drawing Number 19030-HNW-ZZ-ZZ-DR-A-2101

61 North Street, Chichester, West Sussex, PO19 1NB

