



PLAN
SCALE 1:50



PRECEDENT IMAGE

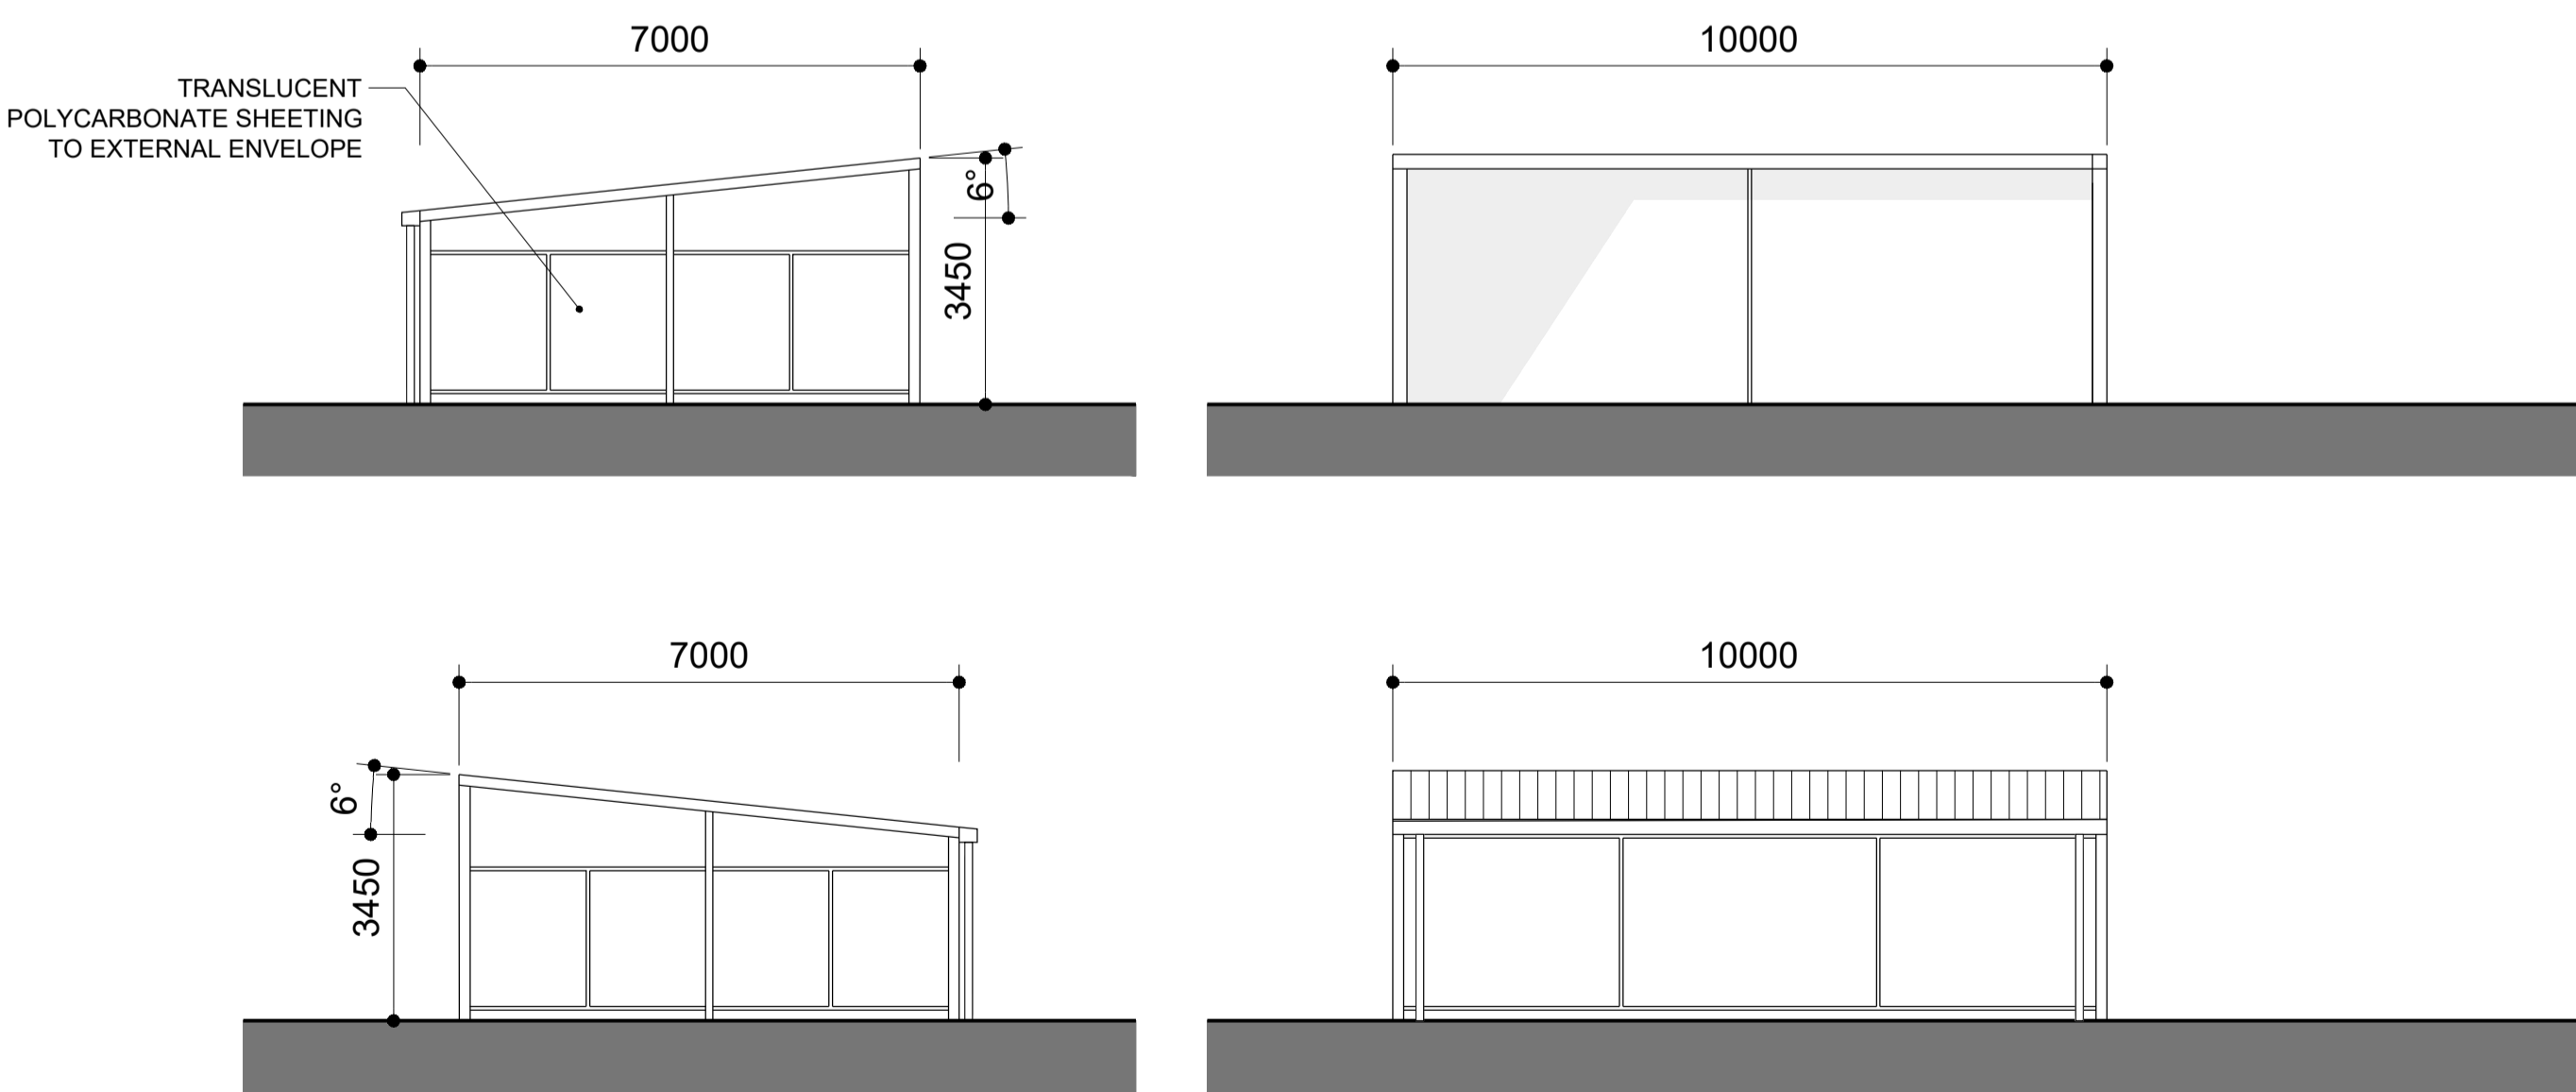


ELEVATIONS
SCALE 1:100

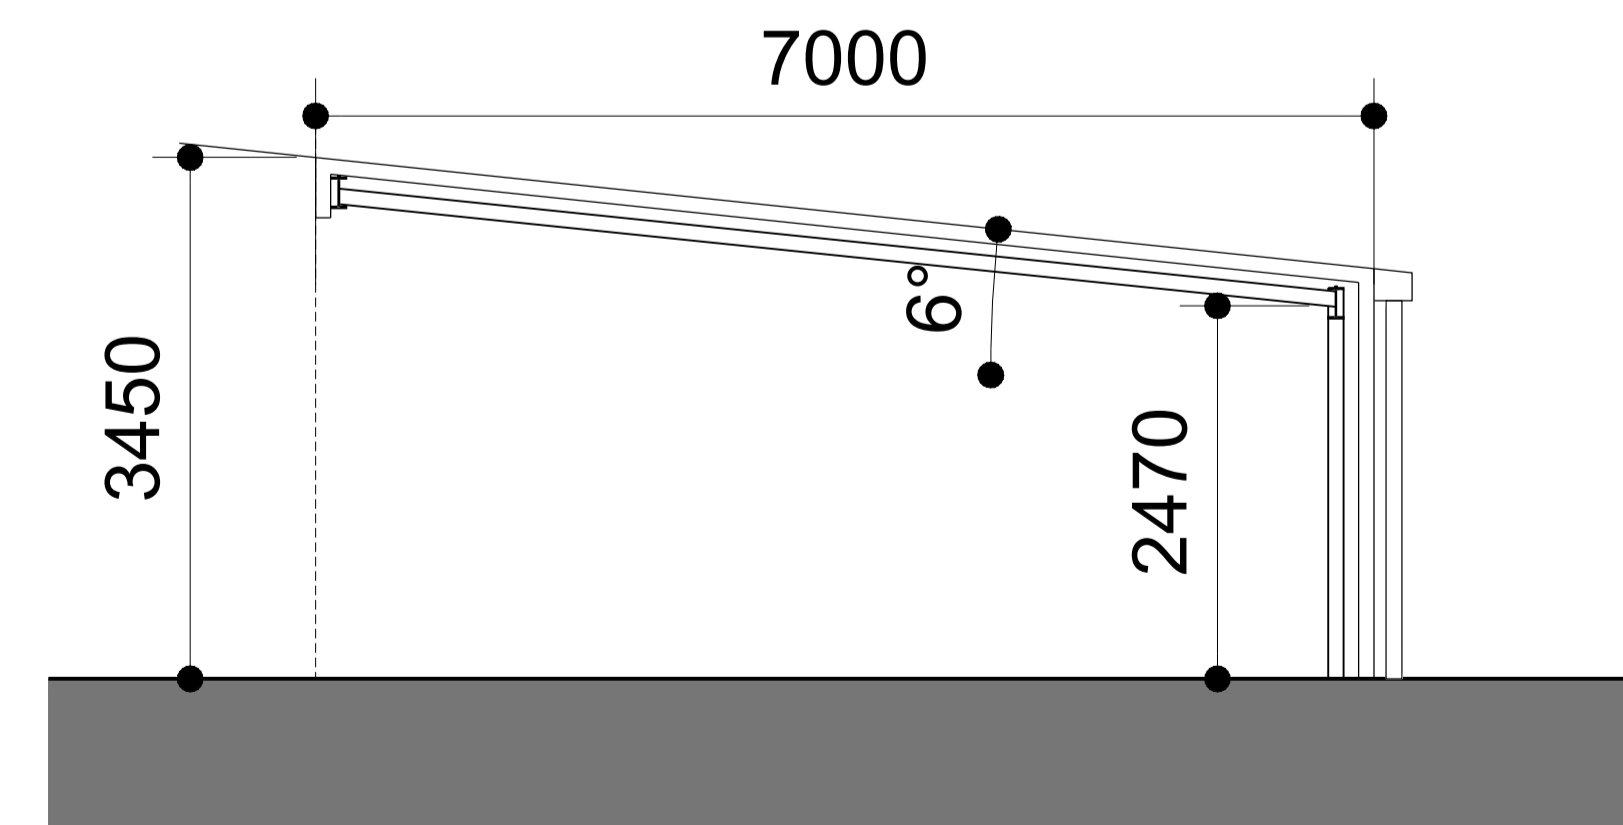

SECTION
SCALE 1:50

10/18
 - This drawing is the copyright of HNW Architects Ltd Registered No. 3589904
 - All dimensions must be verified on site prior to construction.
 - Do not scale this drawing except for Planning Application purposes.
 - Ordnance Survey Licence No. 10000200
 - Only PDF issues of this drawing are controlled. All other formats of this drawing (e.g. .dwg Autocad or .rvt Revit files) are un-controlled and are used at your own risk.
 - This drawing must not be copied, transmitted or passed to a third party, without written consent.

Rev	Amendments	by	chkd	Date
P1	FIRST ISSUE	DP	SD	13/02/22
P02	Amendments	AG	SD	13/09/22

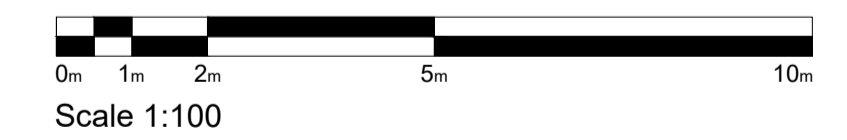

Project
**PORSCHE CENTRE
 HATFIELD**

Drawn By Checked By HNW Project No. Date Created
 DP SD 19030 DEC. 21

Scale
 A1- VARIES

Drawing Title
**PROPOSED CANOPY
 PLAN, SECTION
 AND ELEVATIONS**

Drawing Status Revision
 PRELIMINARY P02

Drawing Number
19030-HNW-ZZ-ZZ-DR-A-2300

61 North Street, Chichester, West Sussex, PO19 1NB

