



Rev	Amendments	by	chkd	Date
P1	FIRST ISSUE	DP	SD	13/02/22

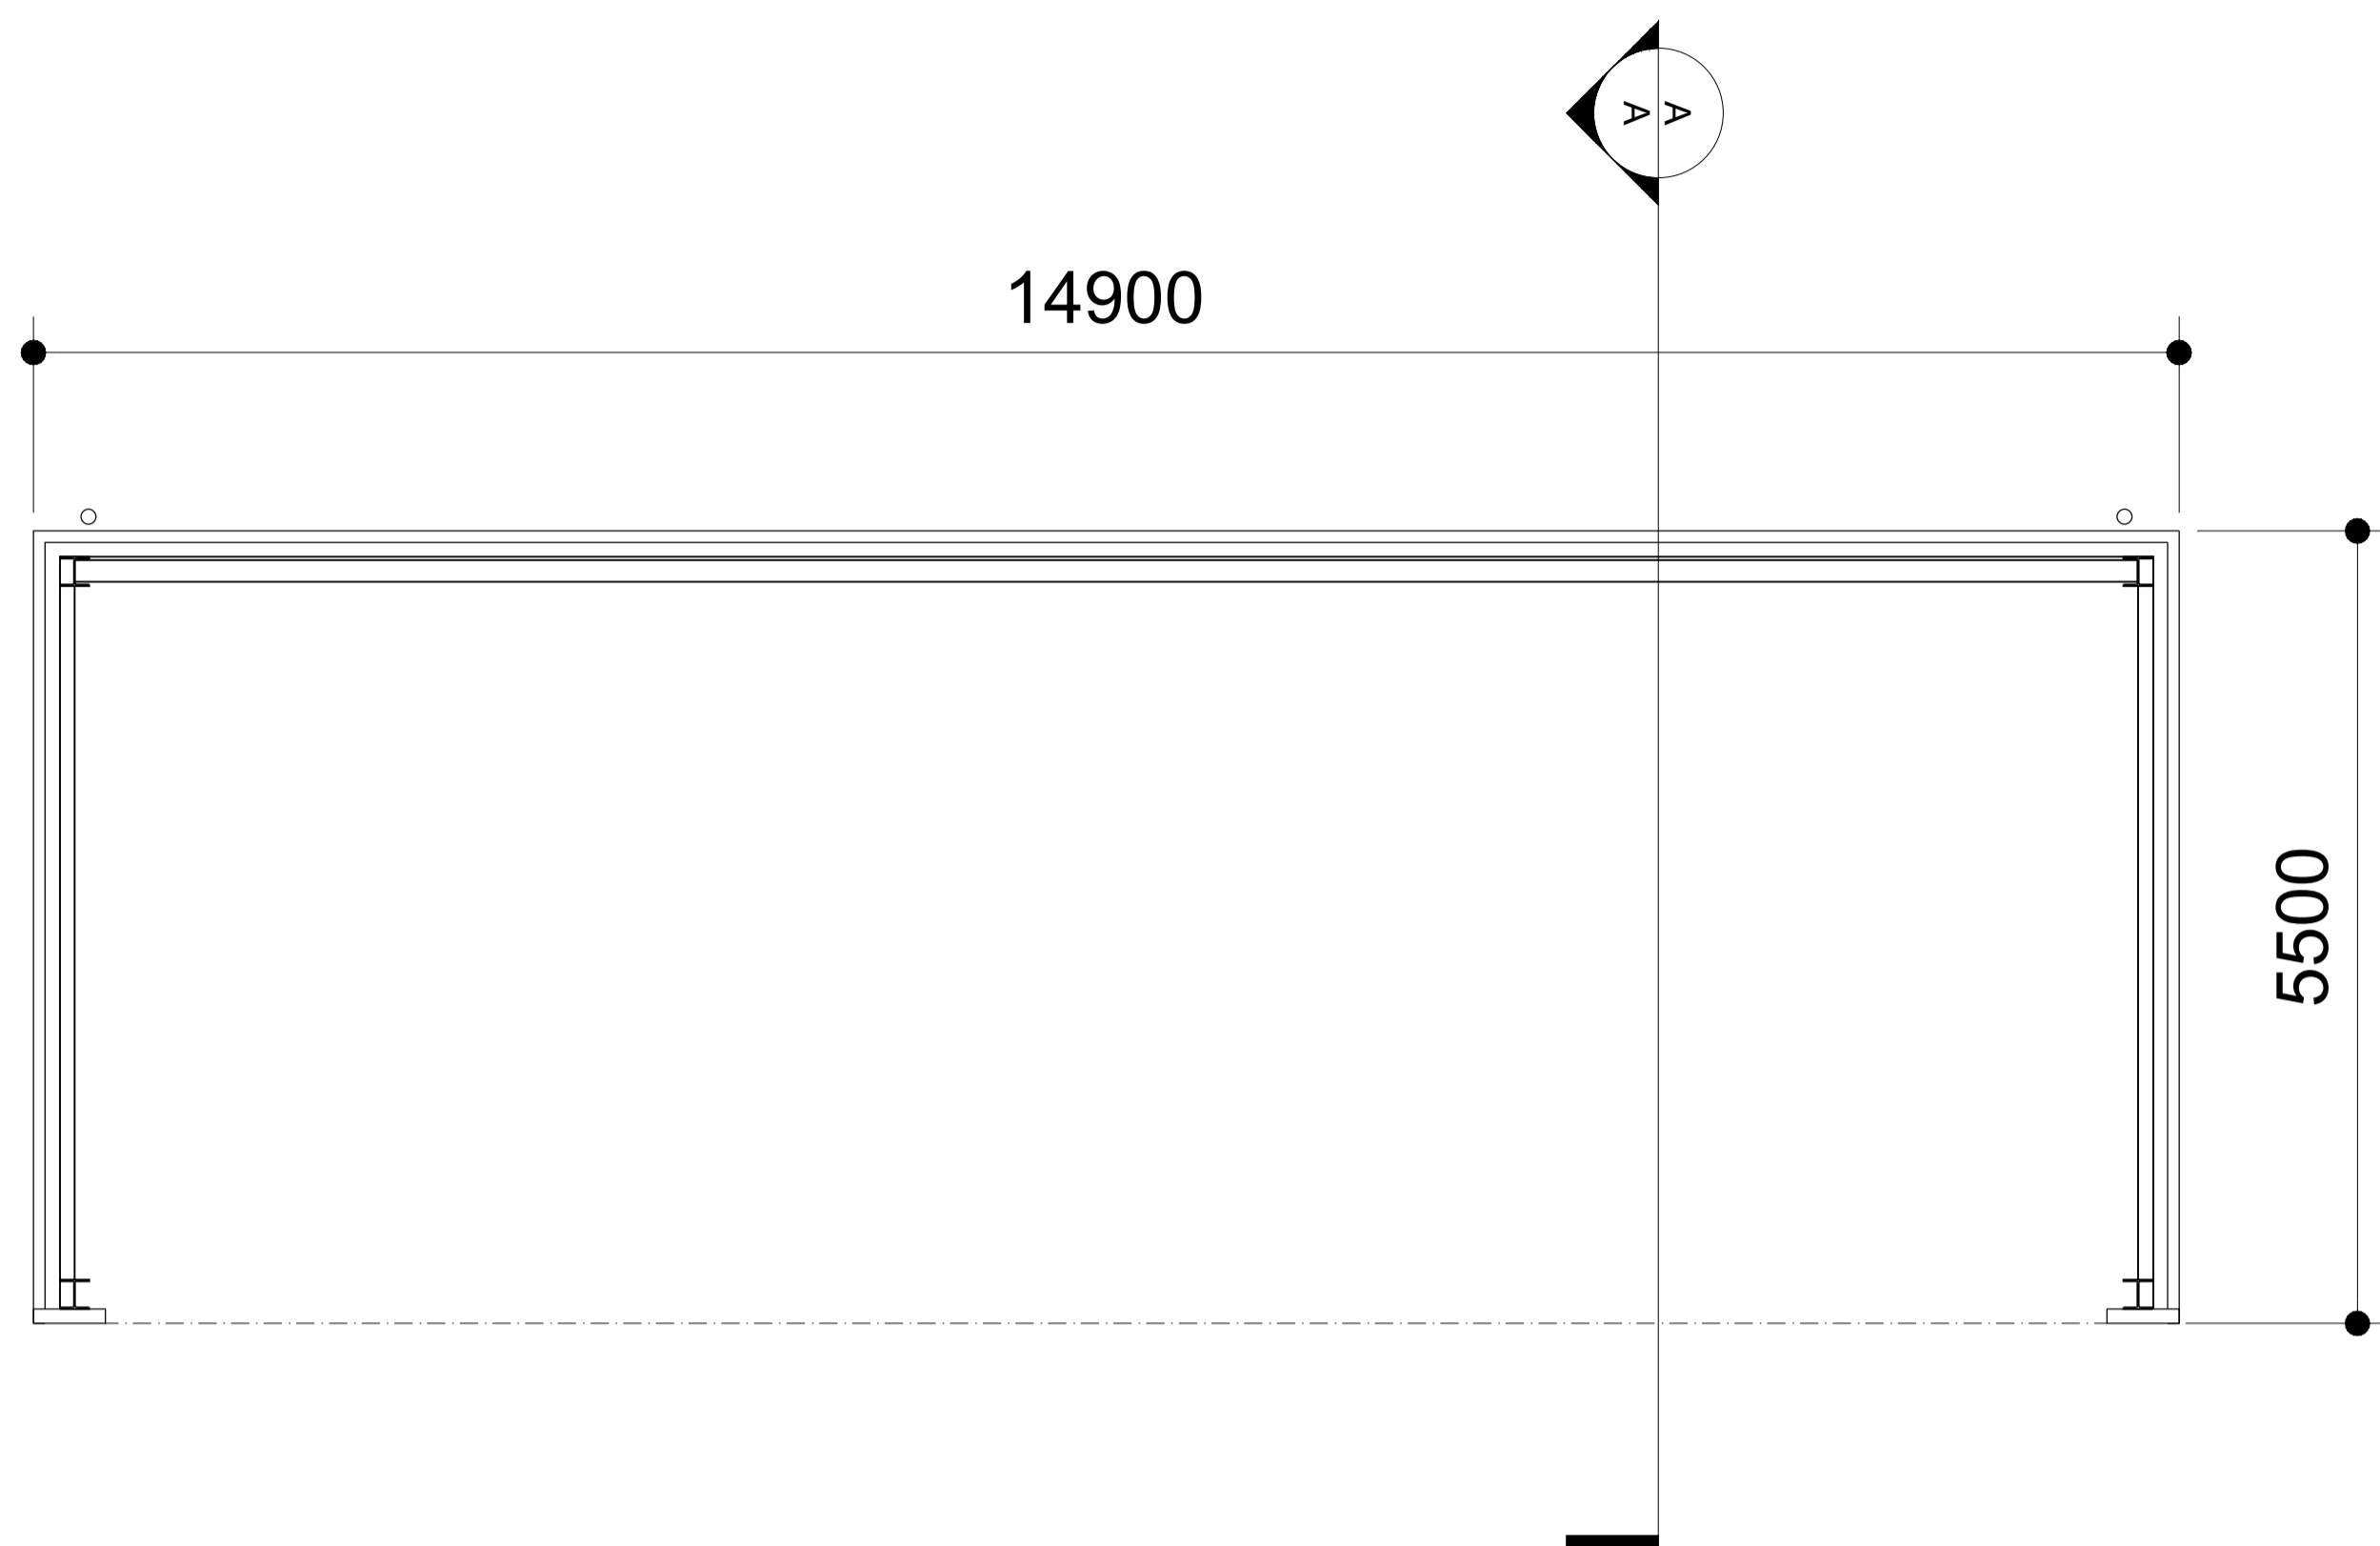


PLAN
SCALE 1:50




INVERTED CORNER FLASHING DETAIL

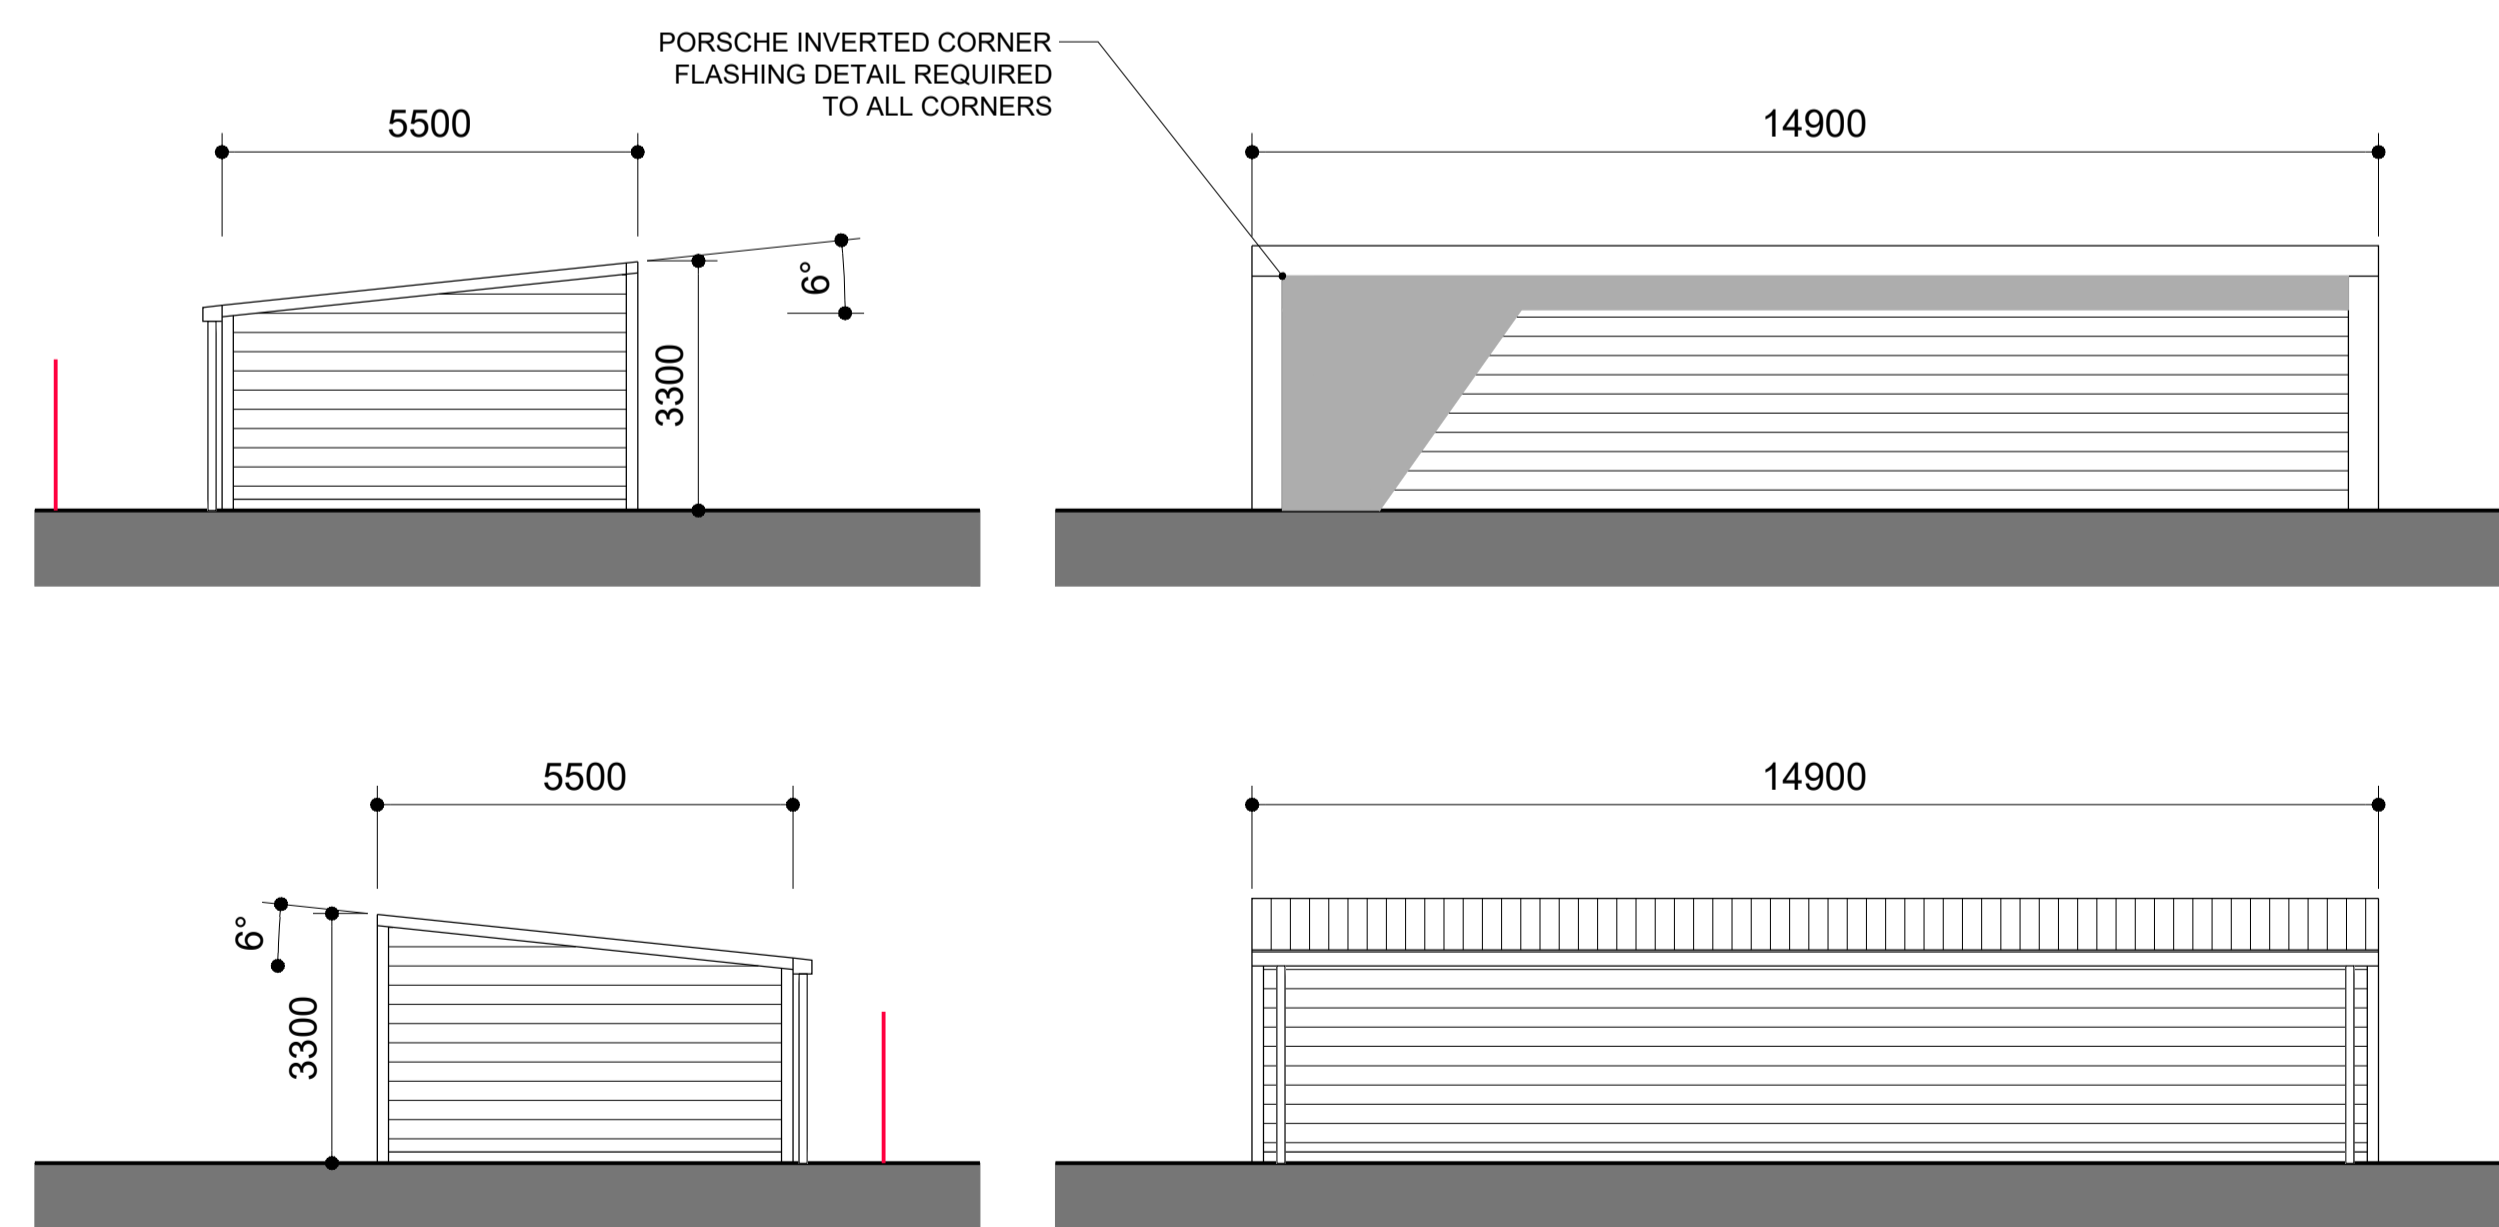

ELEVATIONS
SCALE 1:100

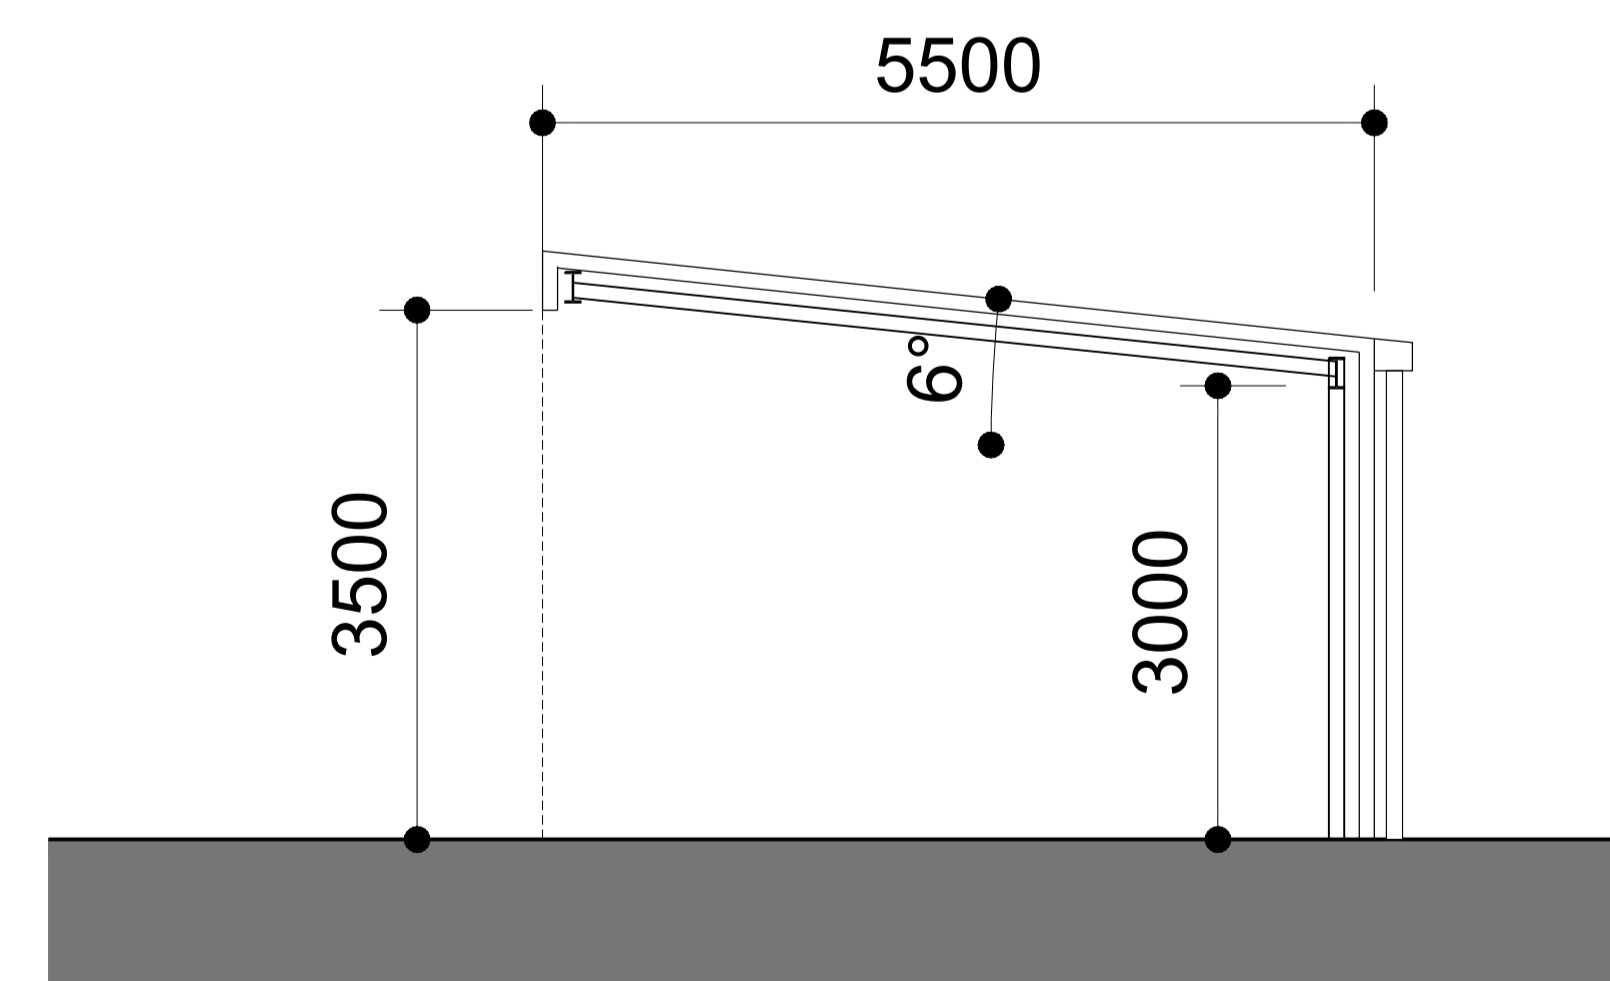

SECTION
SCALE 1:50

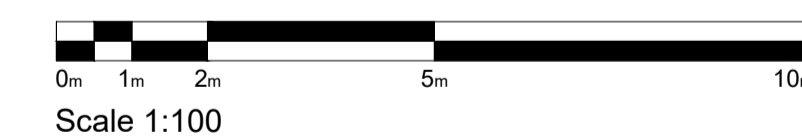

Project
**PORSCHE CENTRE
HATFIELD**

Drawn By: DP Checked By: SD HNW Project No: 19030 Date Created: DEC. 21

Scale
A1- 1:100

Drawing Title
**PROPOSED CANOPY
ELEVATIONS**

Drawing Status: PRELIMINARY Revision: P1

Drawing Number
19030-HNW-ZZ-ZZ-DR-A-2300

61 North Street, Chichester, West Sussex, PO19 1JH

