




**ELEVATION D - SCALE 1:20**  
MATERIAL : PAINTED SOFTWOOD

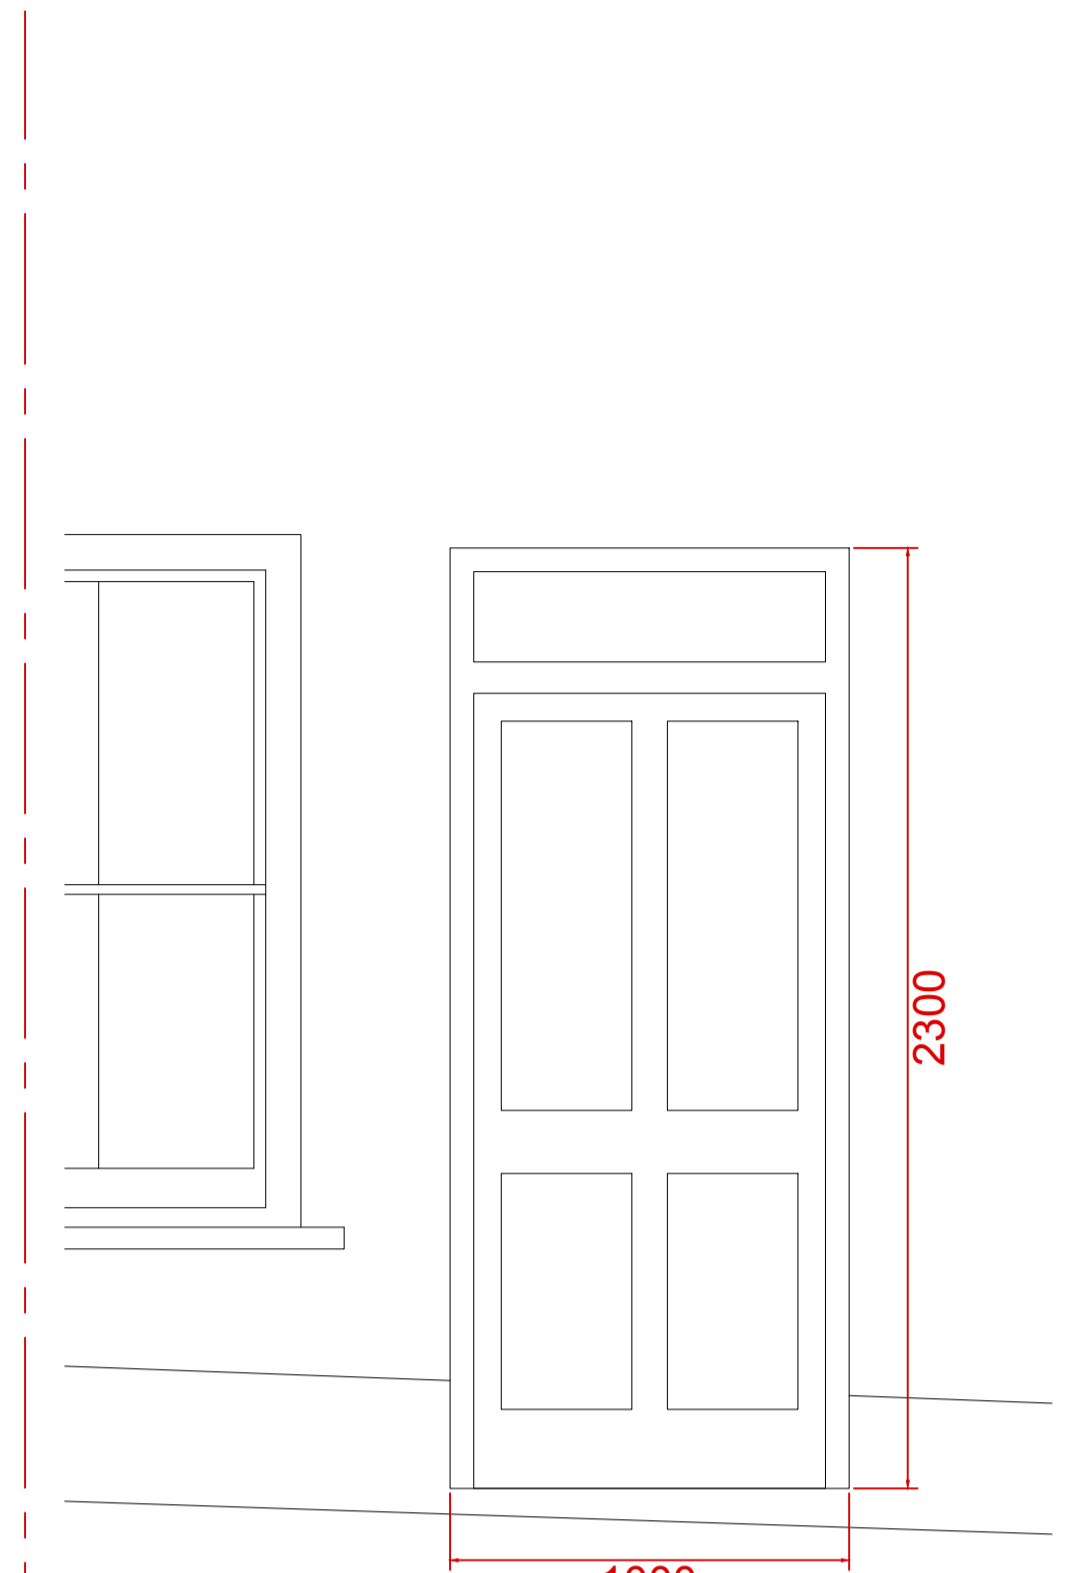


**ELEVATION B - SCALE 1:20**  
MATERIAL : PAINTED SOFTWOOD

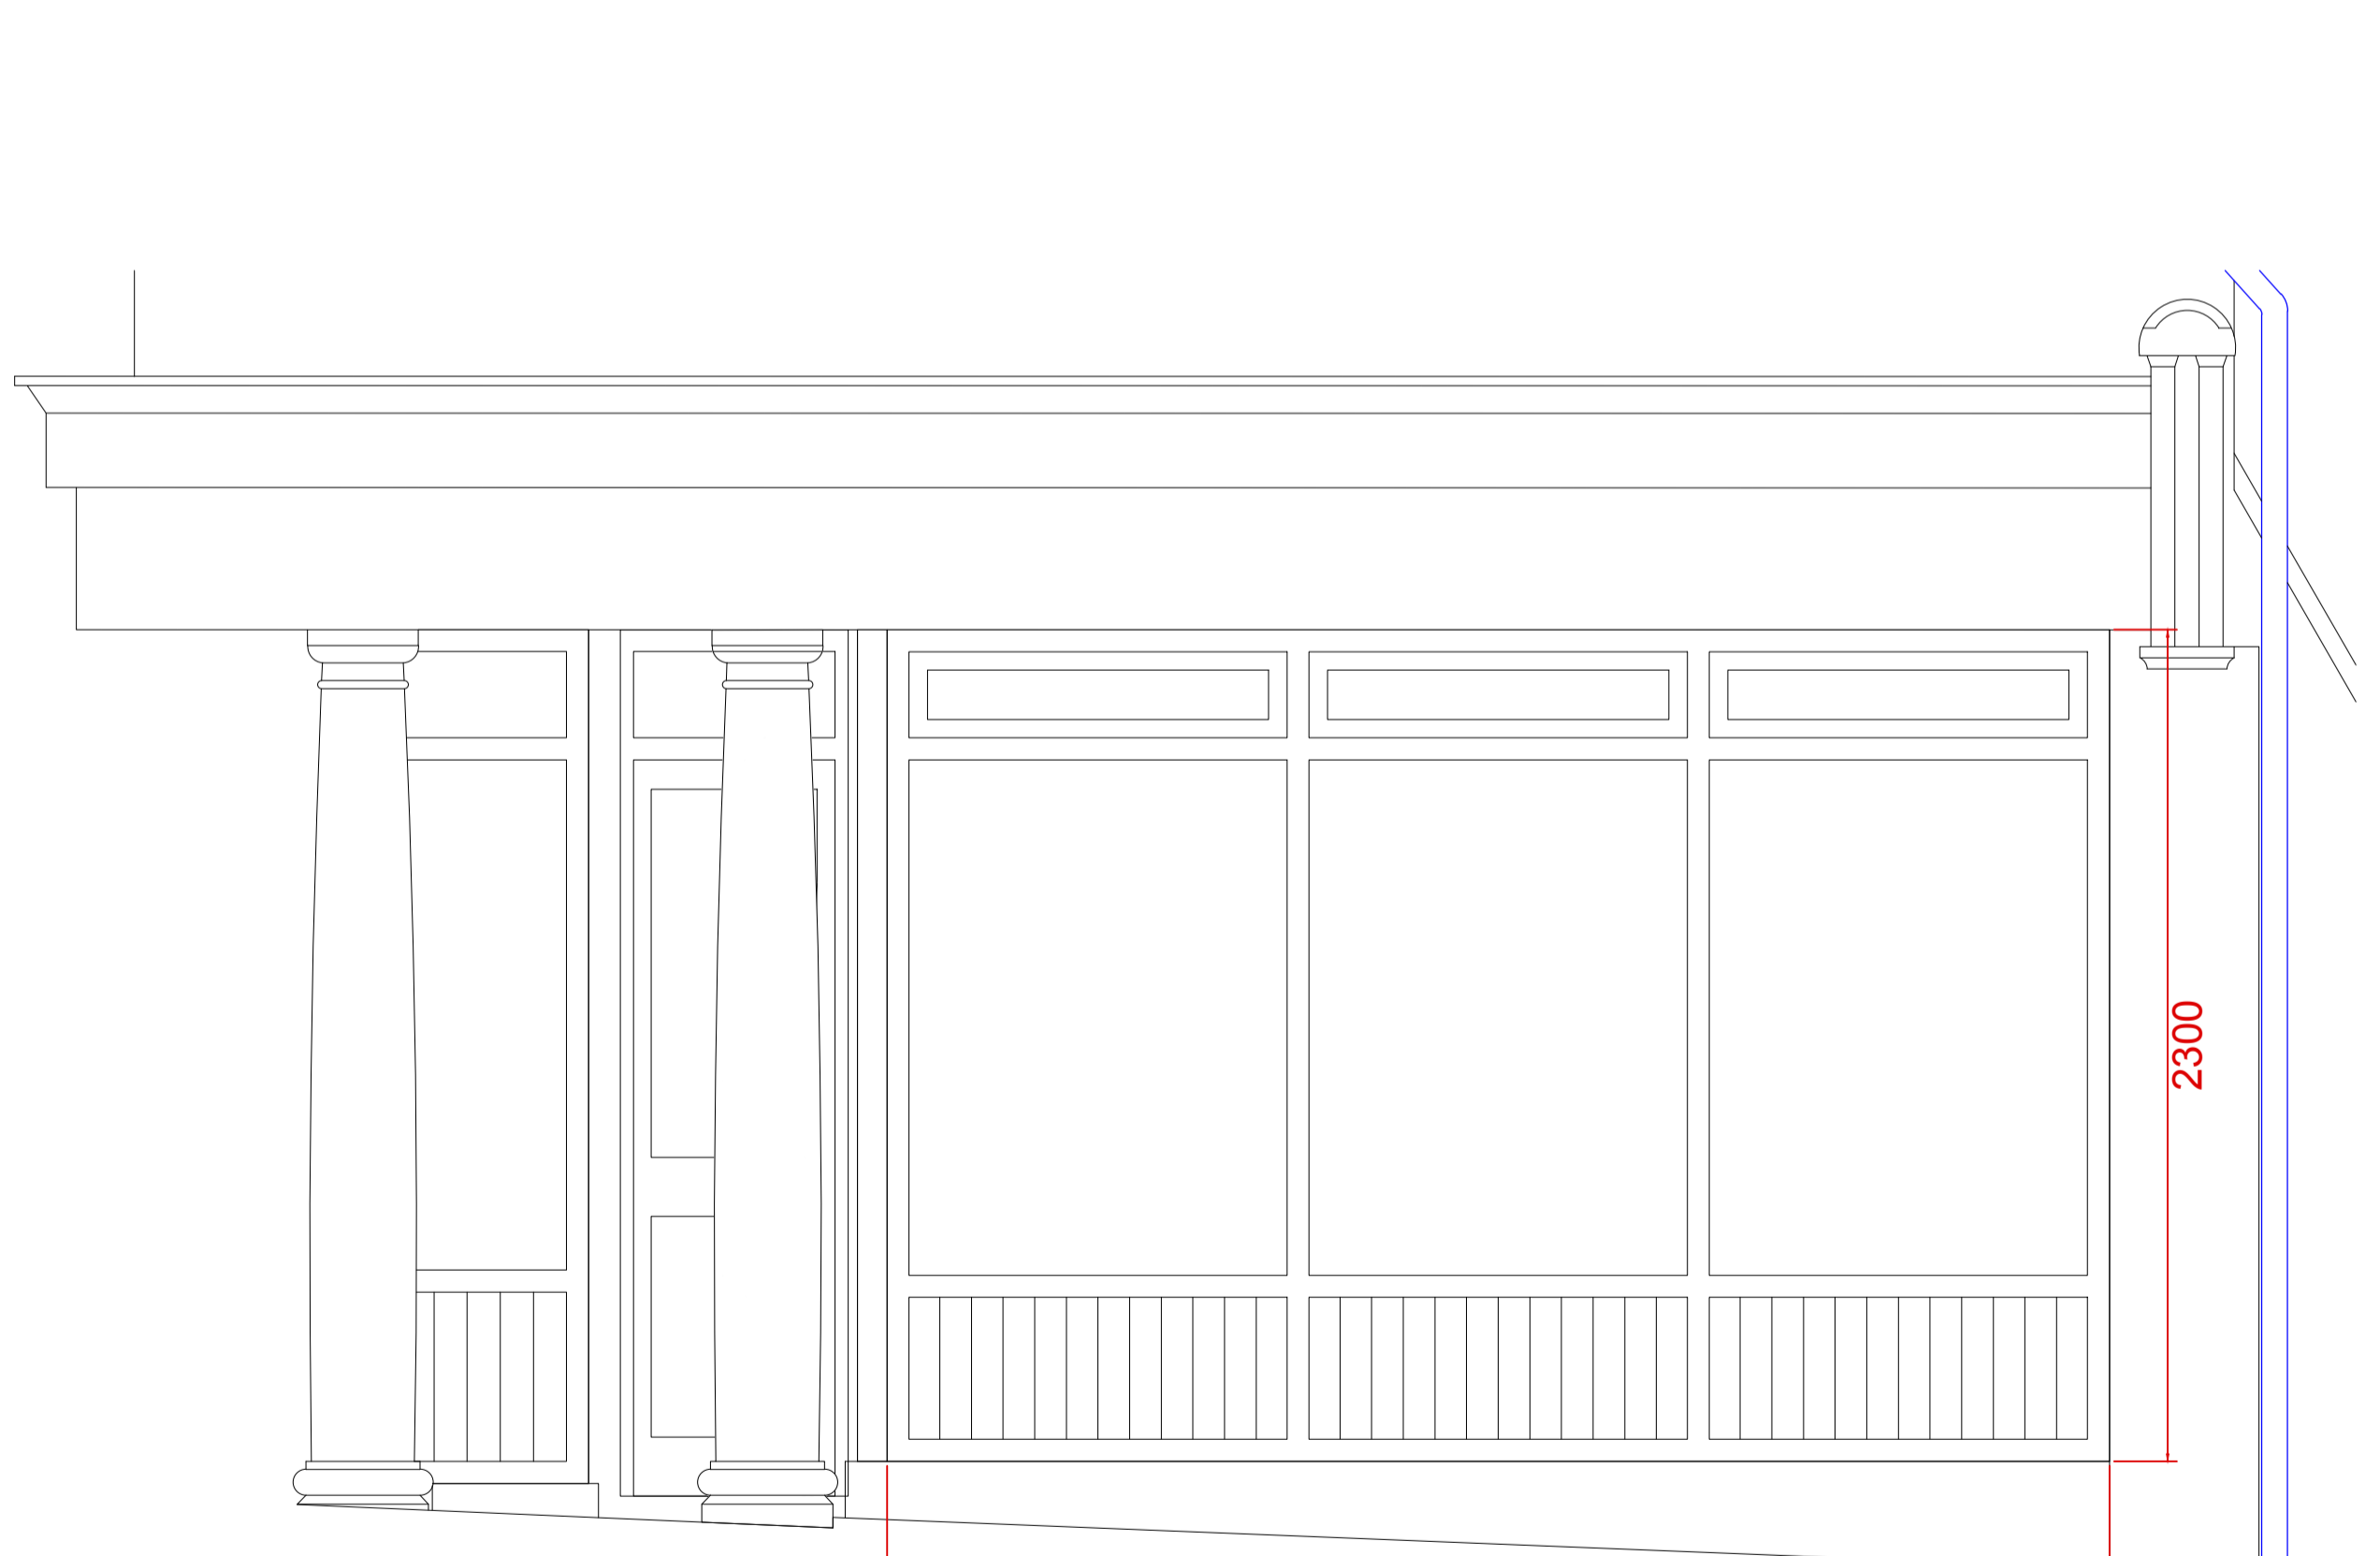


**ELEVATION A - SCALE 1:20**  
MATERIAL : PAINTED SOFTWOOD

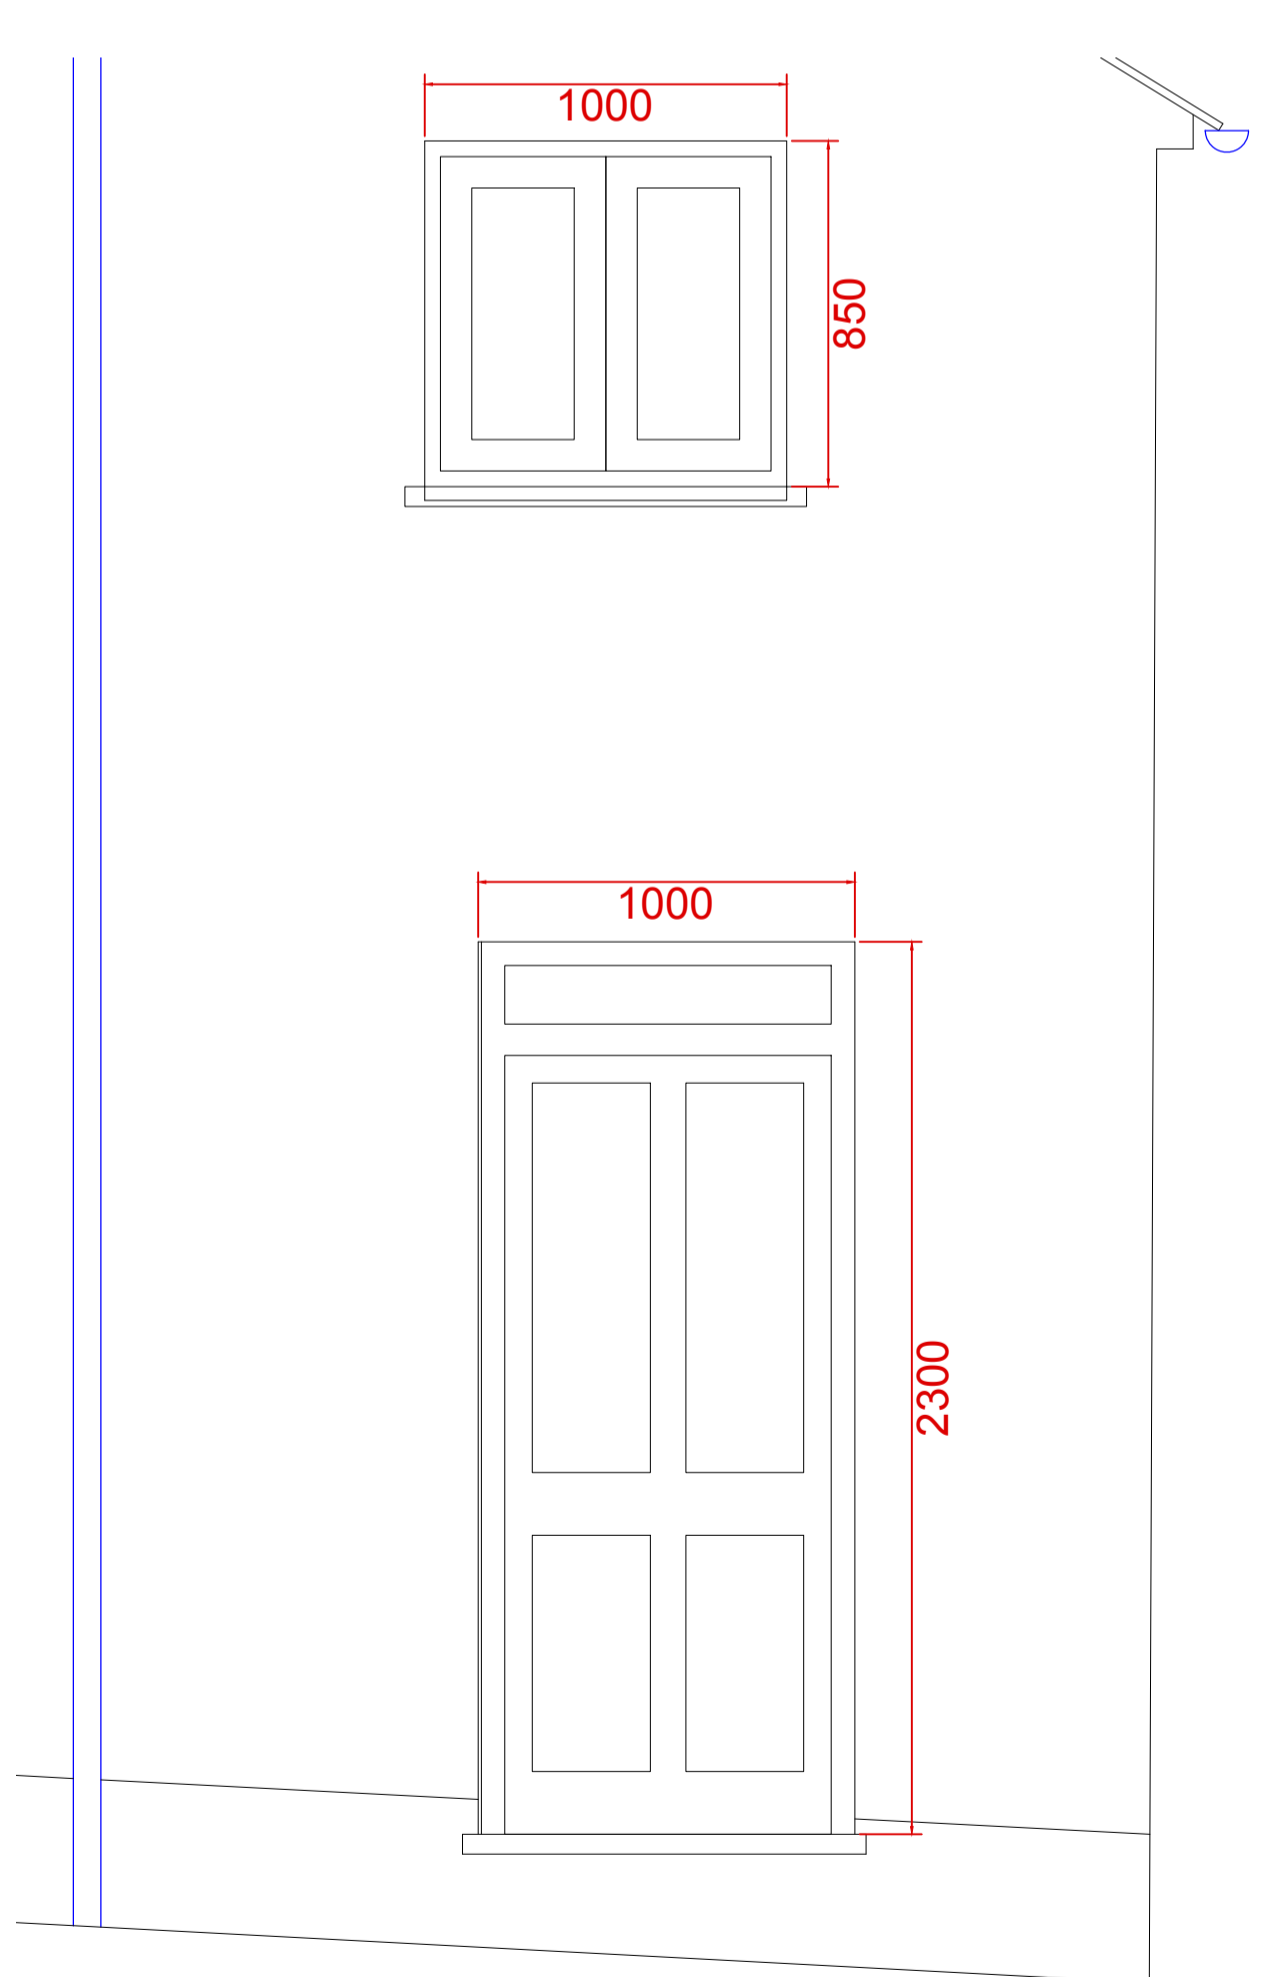

**ELEVATION C - SCALE 1:20**  
MATERIAL : PAINTED SOFTWOOD

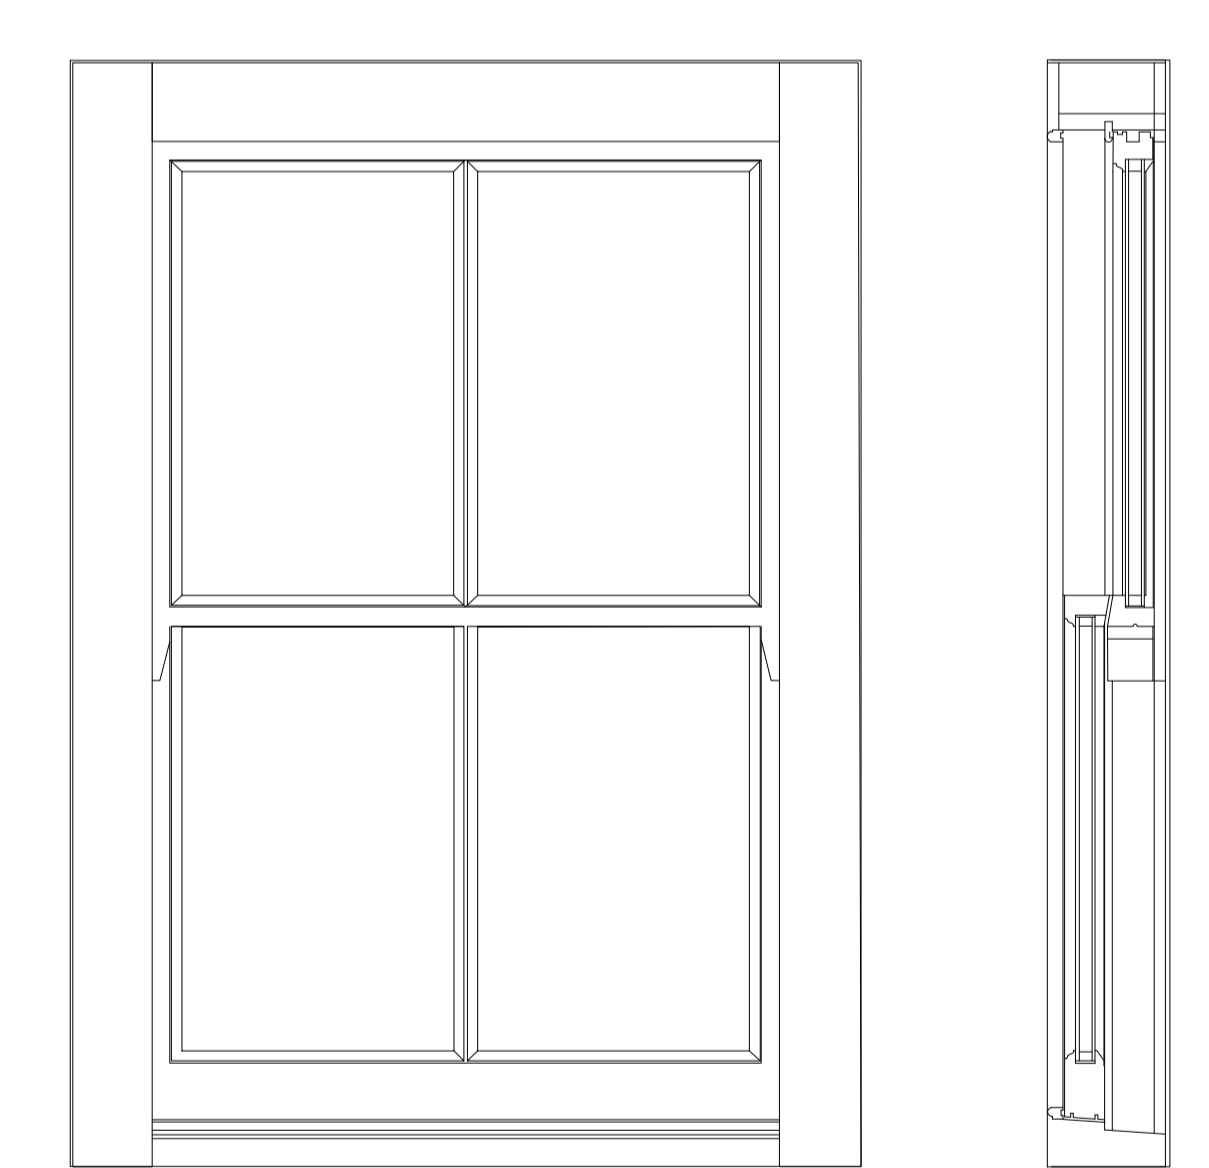

**FRONT VIEW SIDE SECTION**

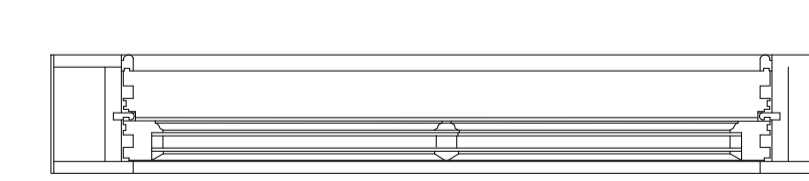

**TOP SECTION**

1. SASH BOX WINDOWS
2. MATERIAL : PAINTED SOFTWOOD
3. DG UNIT 4/16/7 MM PYROGLASS
4. IRONMONGERY SATIN CHROME

**SASH WINDOW TYPICAL  
DETAIL - SCALE 1:10**

No	REVISION	DATE
<b>Hog Group</b> Humphrey's Barn, Green Man Road Magdalen Laver, Ongar Essex, CM5 0ER		
CLIENT		
PROJECT		
<b>CHEQUERS HOUSE</b> <b>1,3 &amp; 5 PARK STRET</b> <b>HATFIELD AL9 5AT</b>		
DETAIL		
<b>PROPOSED ELEVATIONS</b>		
SCALE	AS ANNOTATED	DRAWN
DATE	24.10.19	APPROVED
FILE REF	191021 CHEQUERS HSE PROP ELEV.S.dwg	
DATE PLOTTED		
PLOT No		
JOB NO.	DRAWING NO.	REVISION
	BB_EL_01	-

delivering your vision

nog

interiors

Hog Group  
 Humphrey's Barn, Green Man Road  
 Magdalen Laver, Ongar  
 Essex, CM5 0ER