



PLANNING

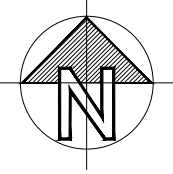

1:500

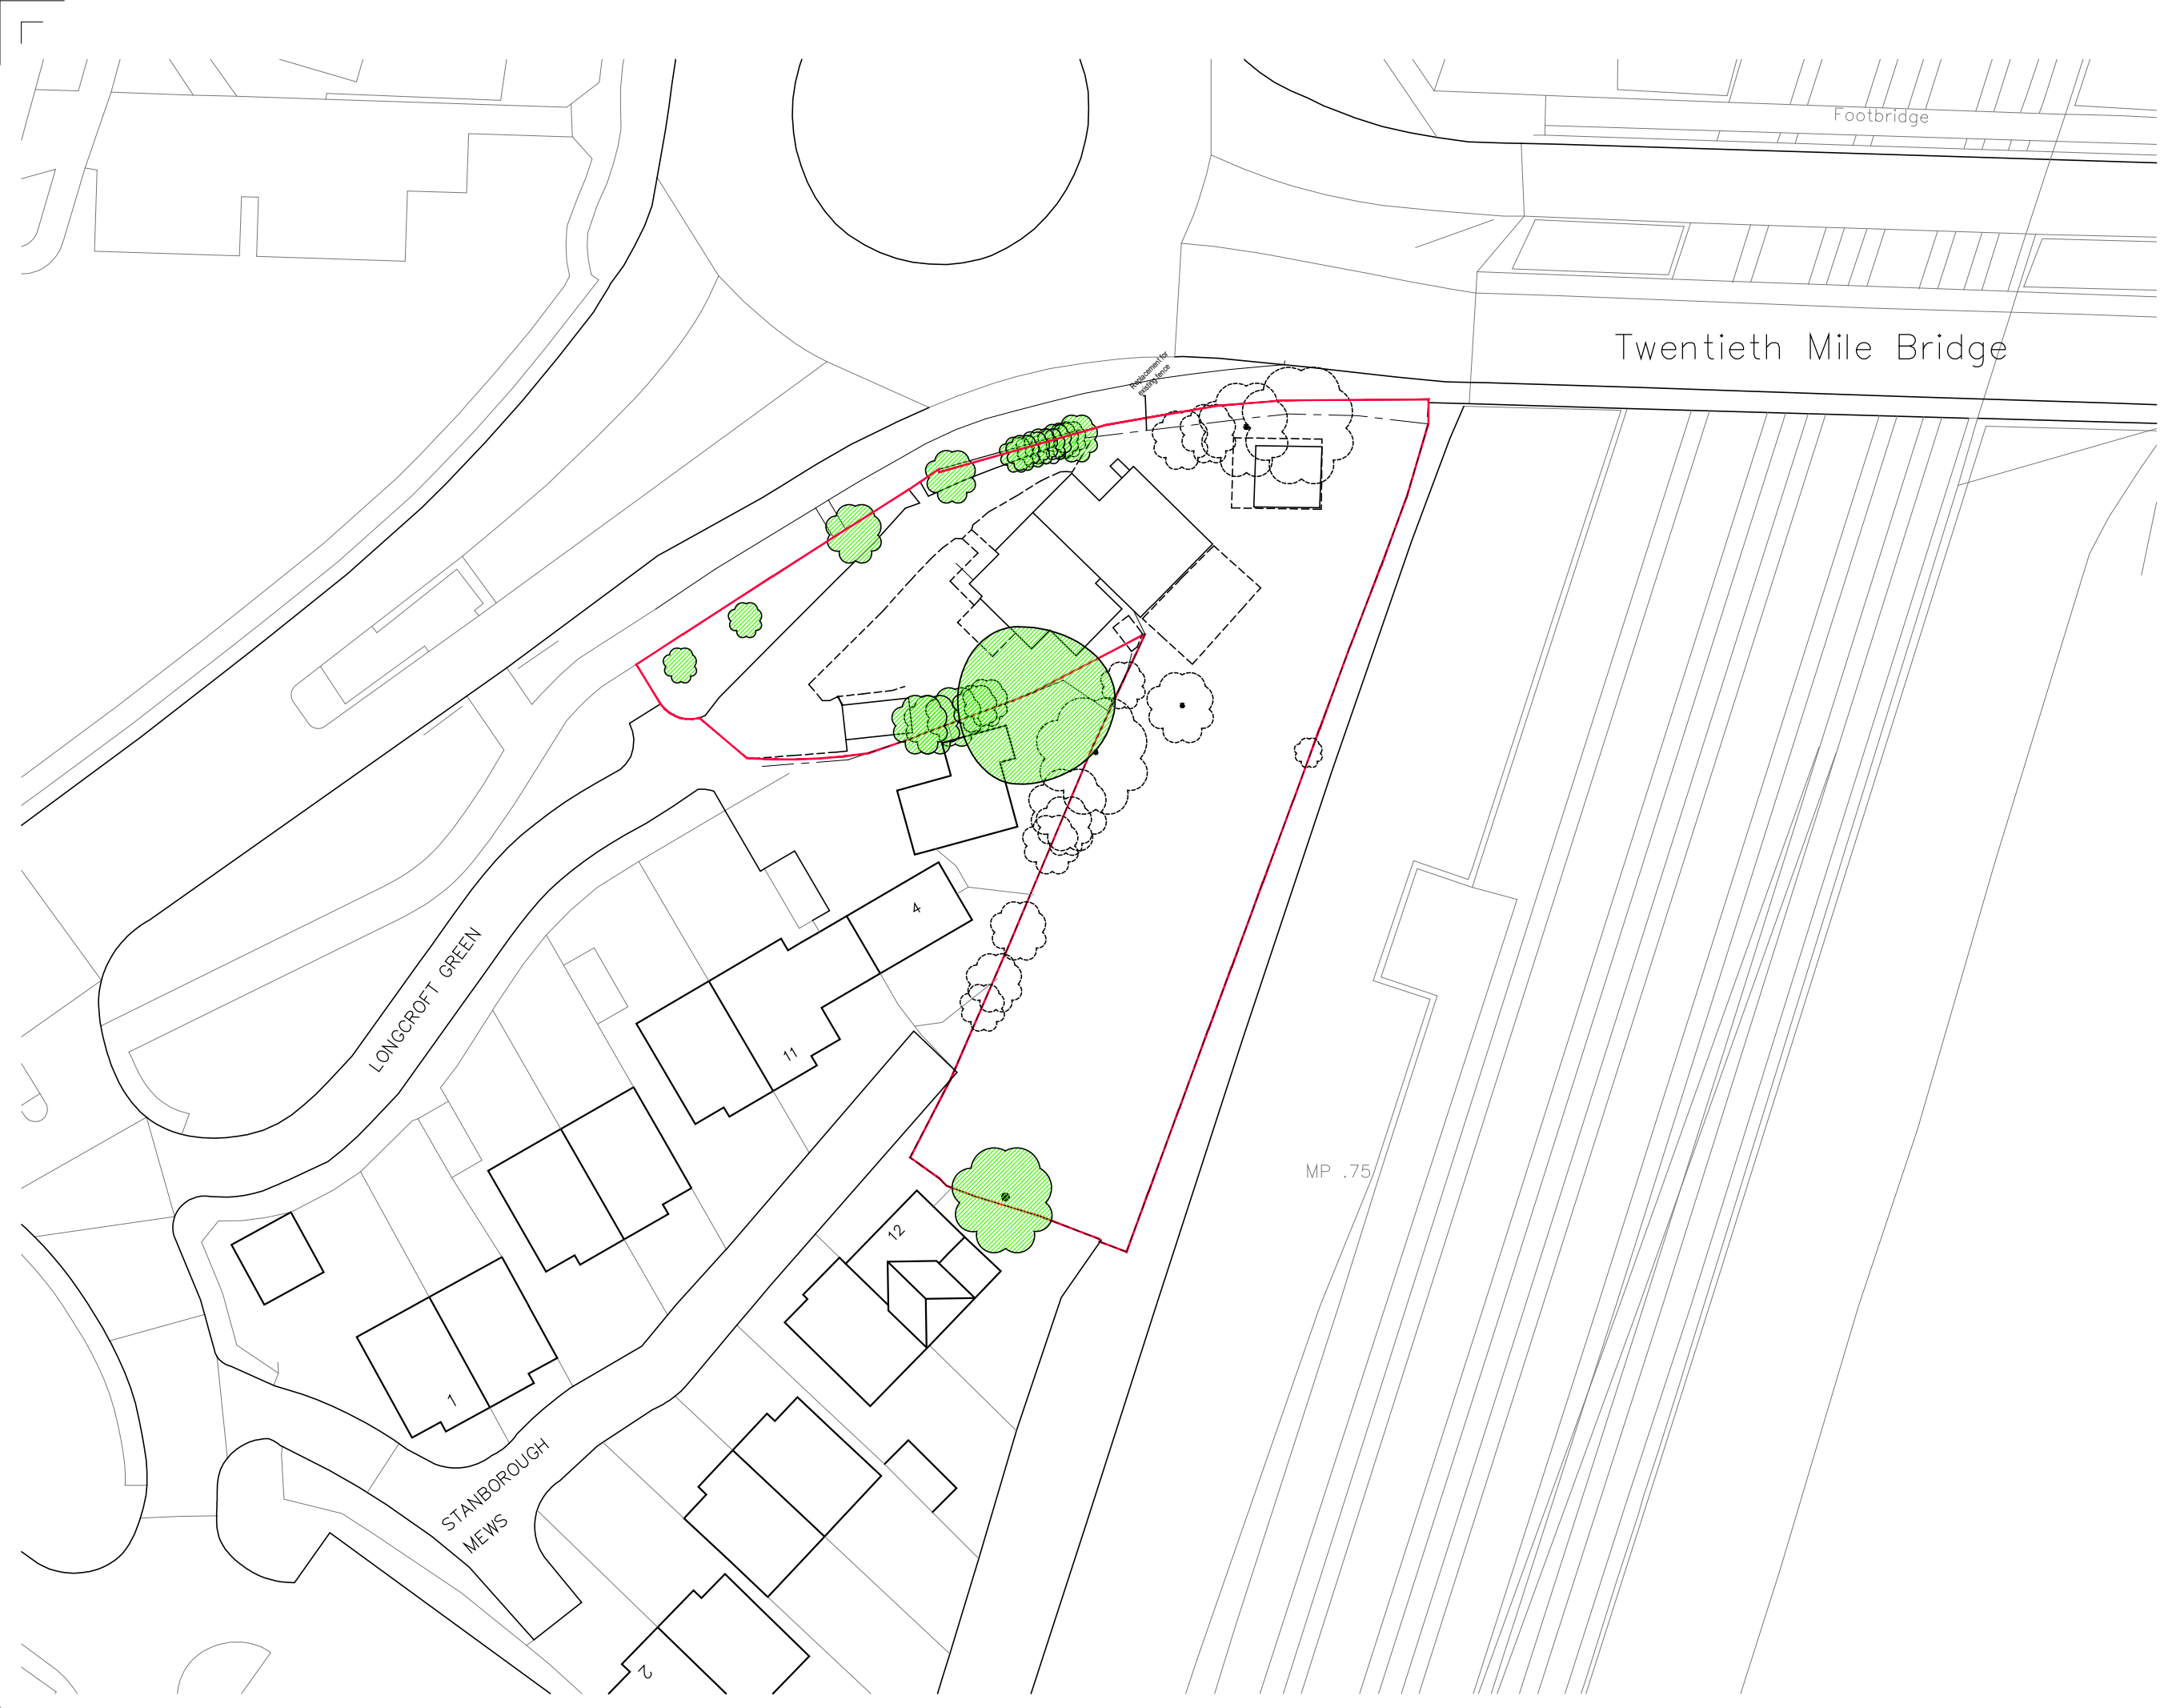

Rev	Date	Description	Drawn	Checked
B	23.06.23	Changes to tree retainment	MN	RM
A	09.06.23	Landscaping Revised	MN	RM
	18.02.2022	1st Issue	CL	RM

Do not scale from this drawing
All dimensions are to be checked on site
Any discrepancies are to be reported immediately to the Architect or Main Contractor

COPYRIGHT © 2021
ALL RIGHTS DESCRIBED IN THE CHAPTER IV OF THE COPYRIGHT DESIGN AND PATENTS ACT 1988, HAVE BEEN GENERALLY ASSERTED

Richard Morton Architects Ltd

The Bungalow, Home Yard, Hatfield House, AL9 5NF
Tel: 0203 179 9030

Email: richard@rm-architects.com
Web: www.rm-architects.com



Client

Ellenbrook Consultant Ltd

Project

**No. 1-2 Longcroft Green
Hertfordshire AL8 6EP**

Drawing

Location Plan

Scale

1:500@A3

Project No.	Drawing No.	Revision
192	100	B

Status	Date	Drawn by	Checked by
Planning	JUNE23	CL/MN	RM