



GENERAL NOTES:


Drawings are to be read in conjunction with all relevant Design drawings
 All dimensions are in millimetres.
 Do not scale, use figured dimensions only.
 All levels are in metres relative to UK datum.
 It is the contractors responsibility to verify or determine all dimensions and levels required prior to commencement of construction or production of fabrication drawings.

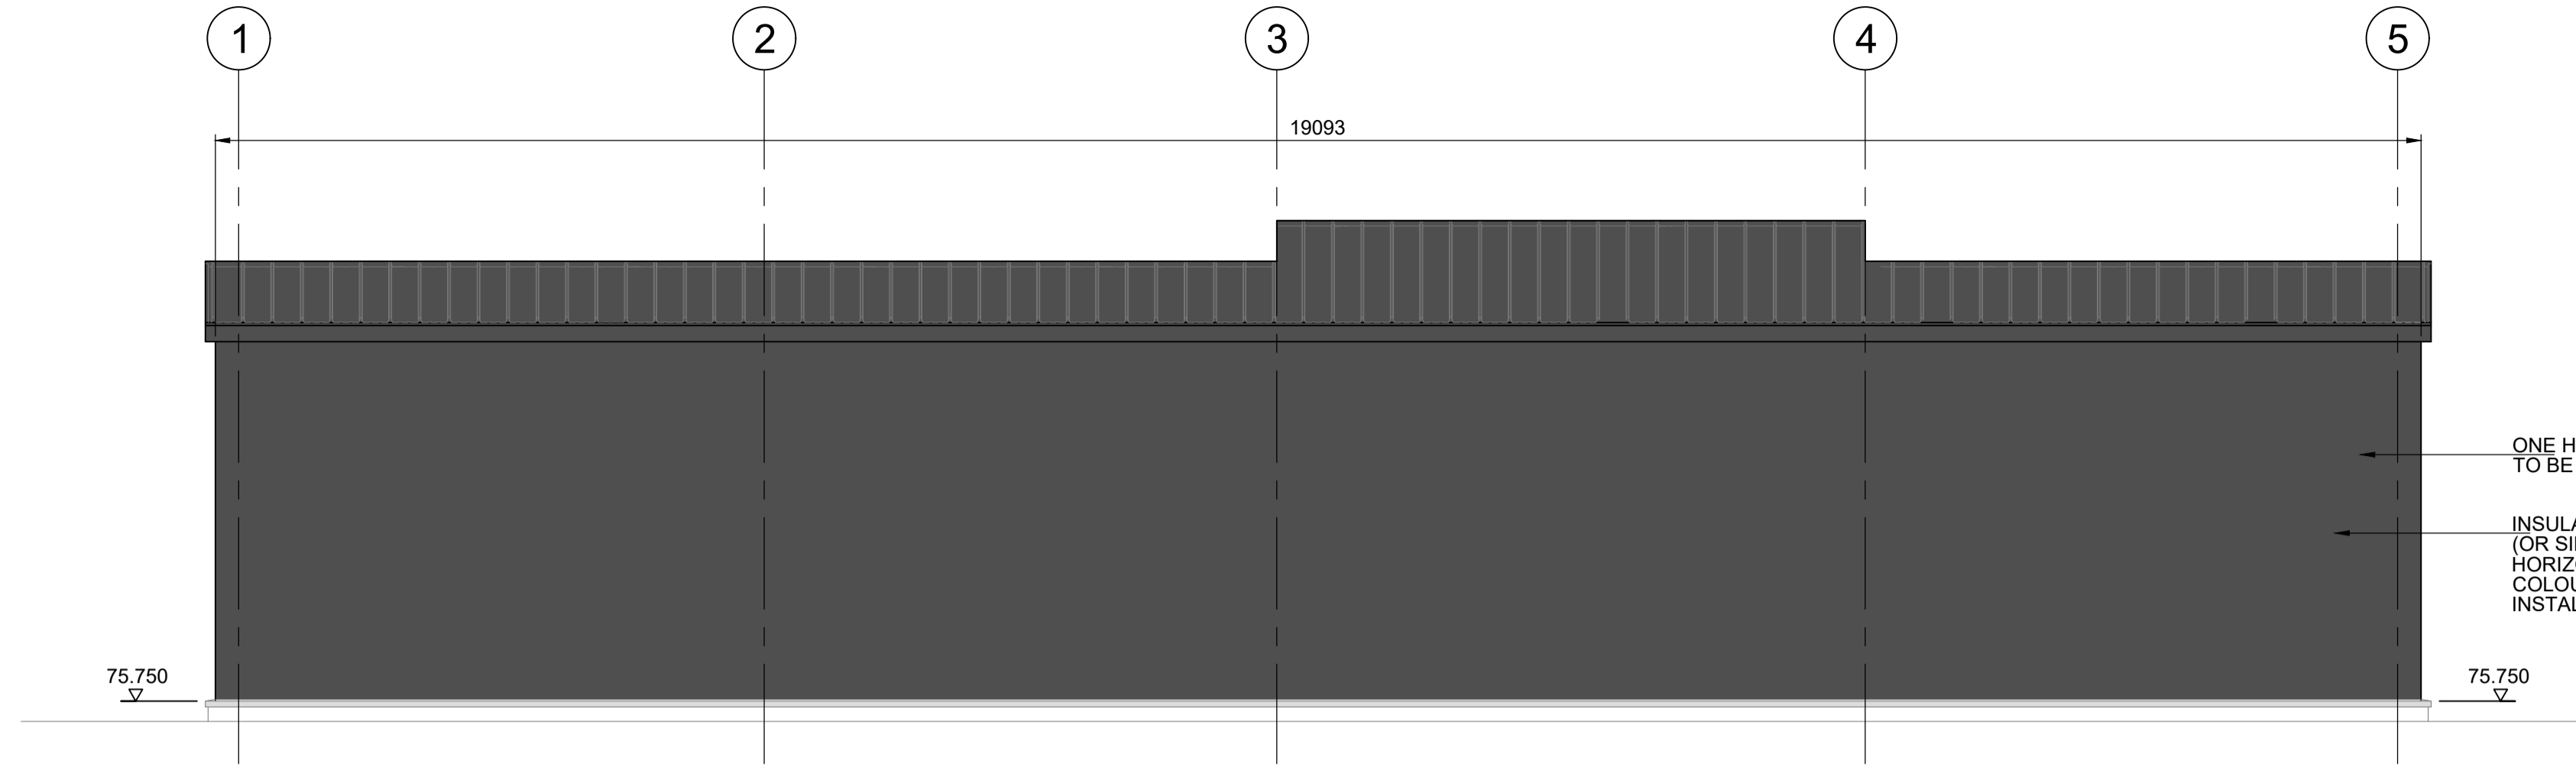


ELEVATION 1
 SCALE 1:50

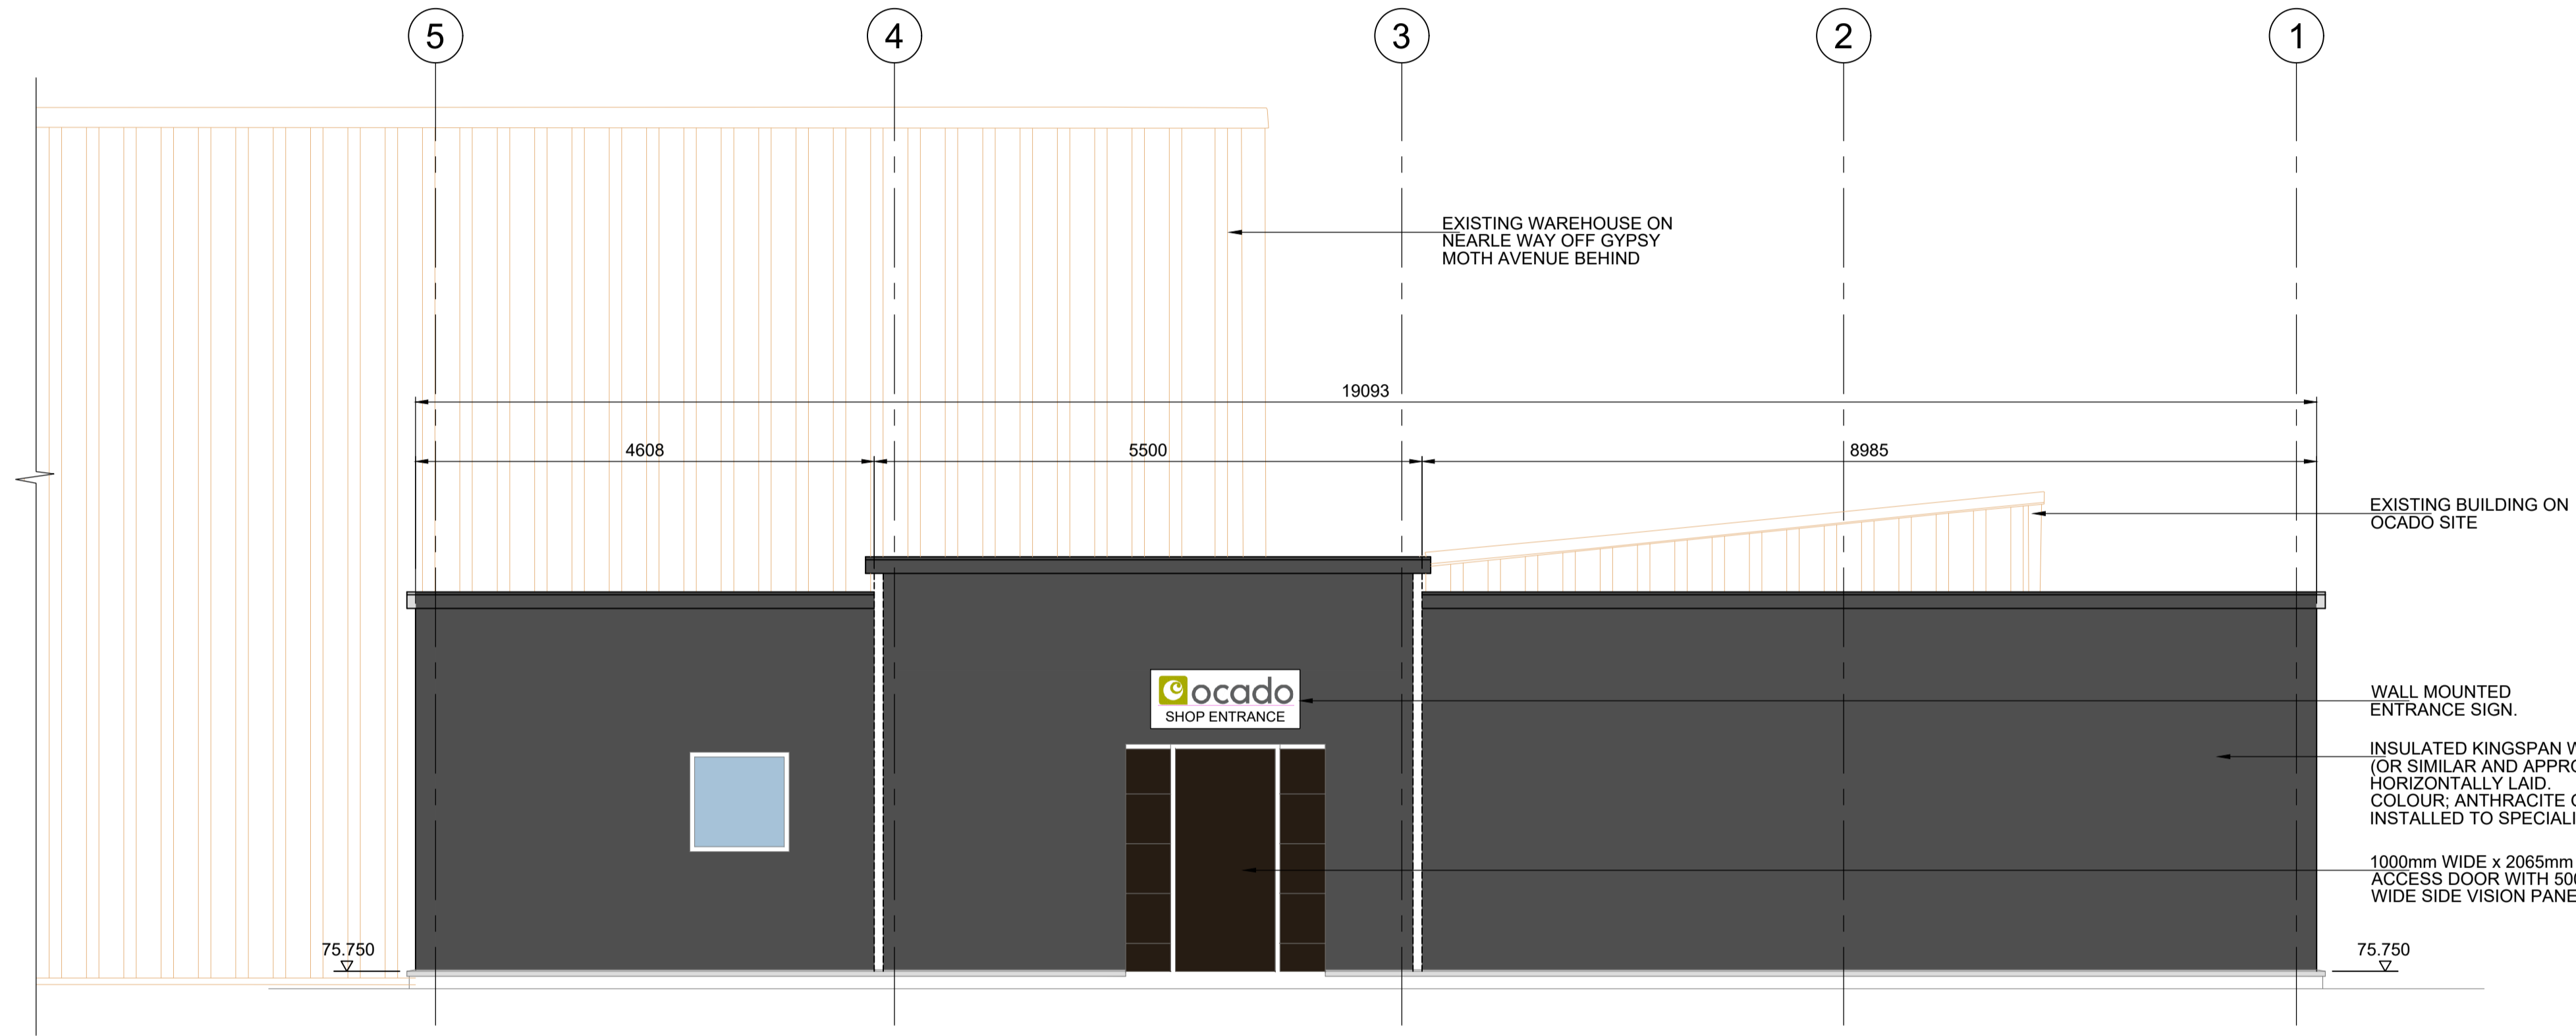

ELEVATION 2
 SCALE 1:50

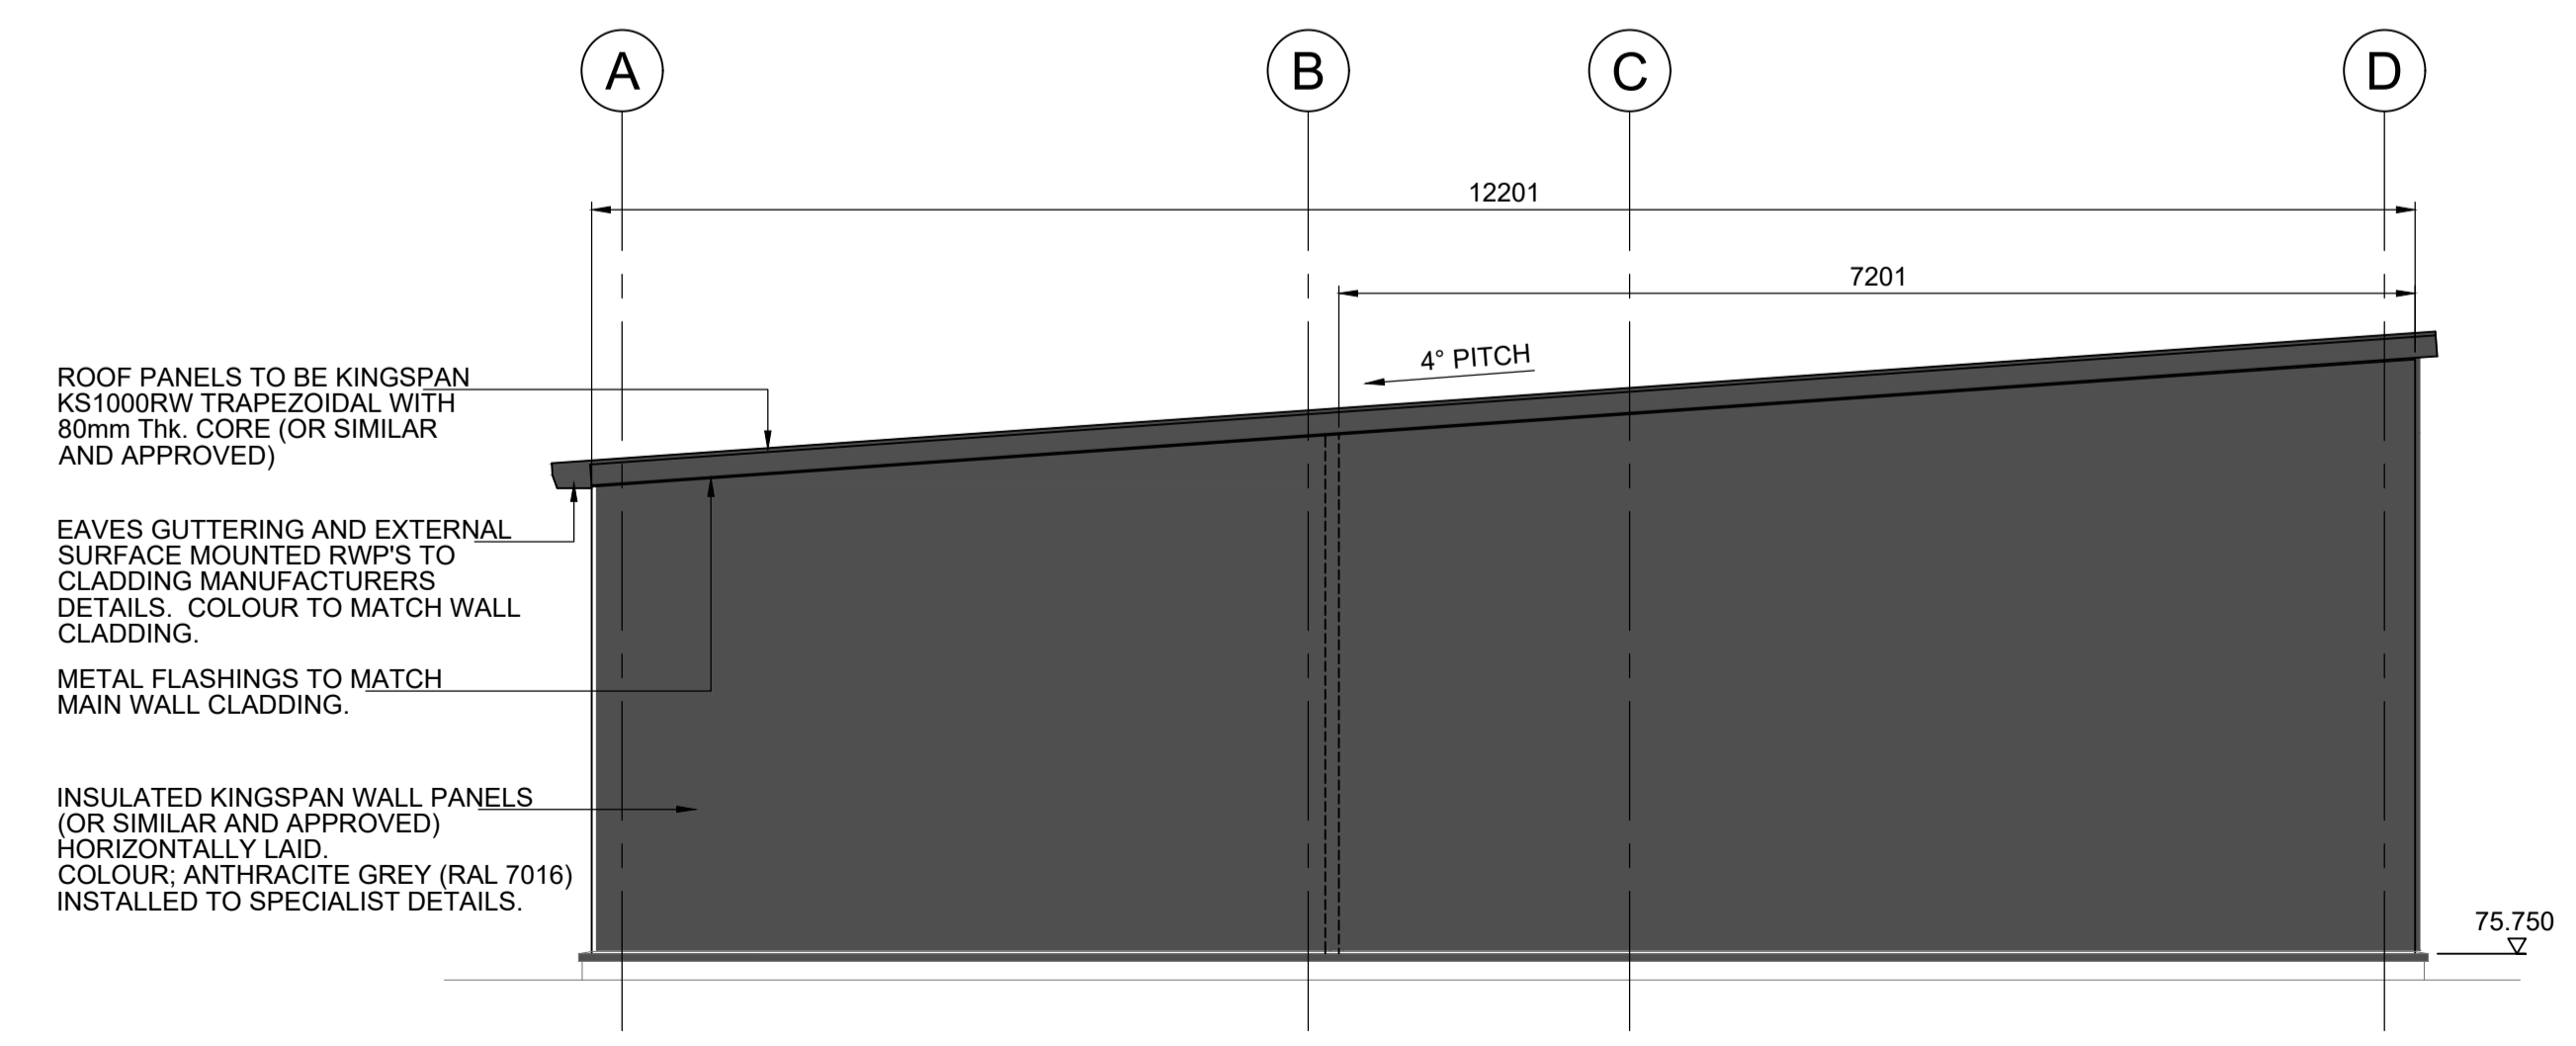

ELEVATION 3
 SCALE 1:50

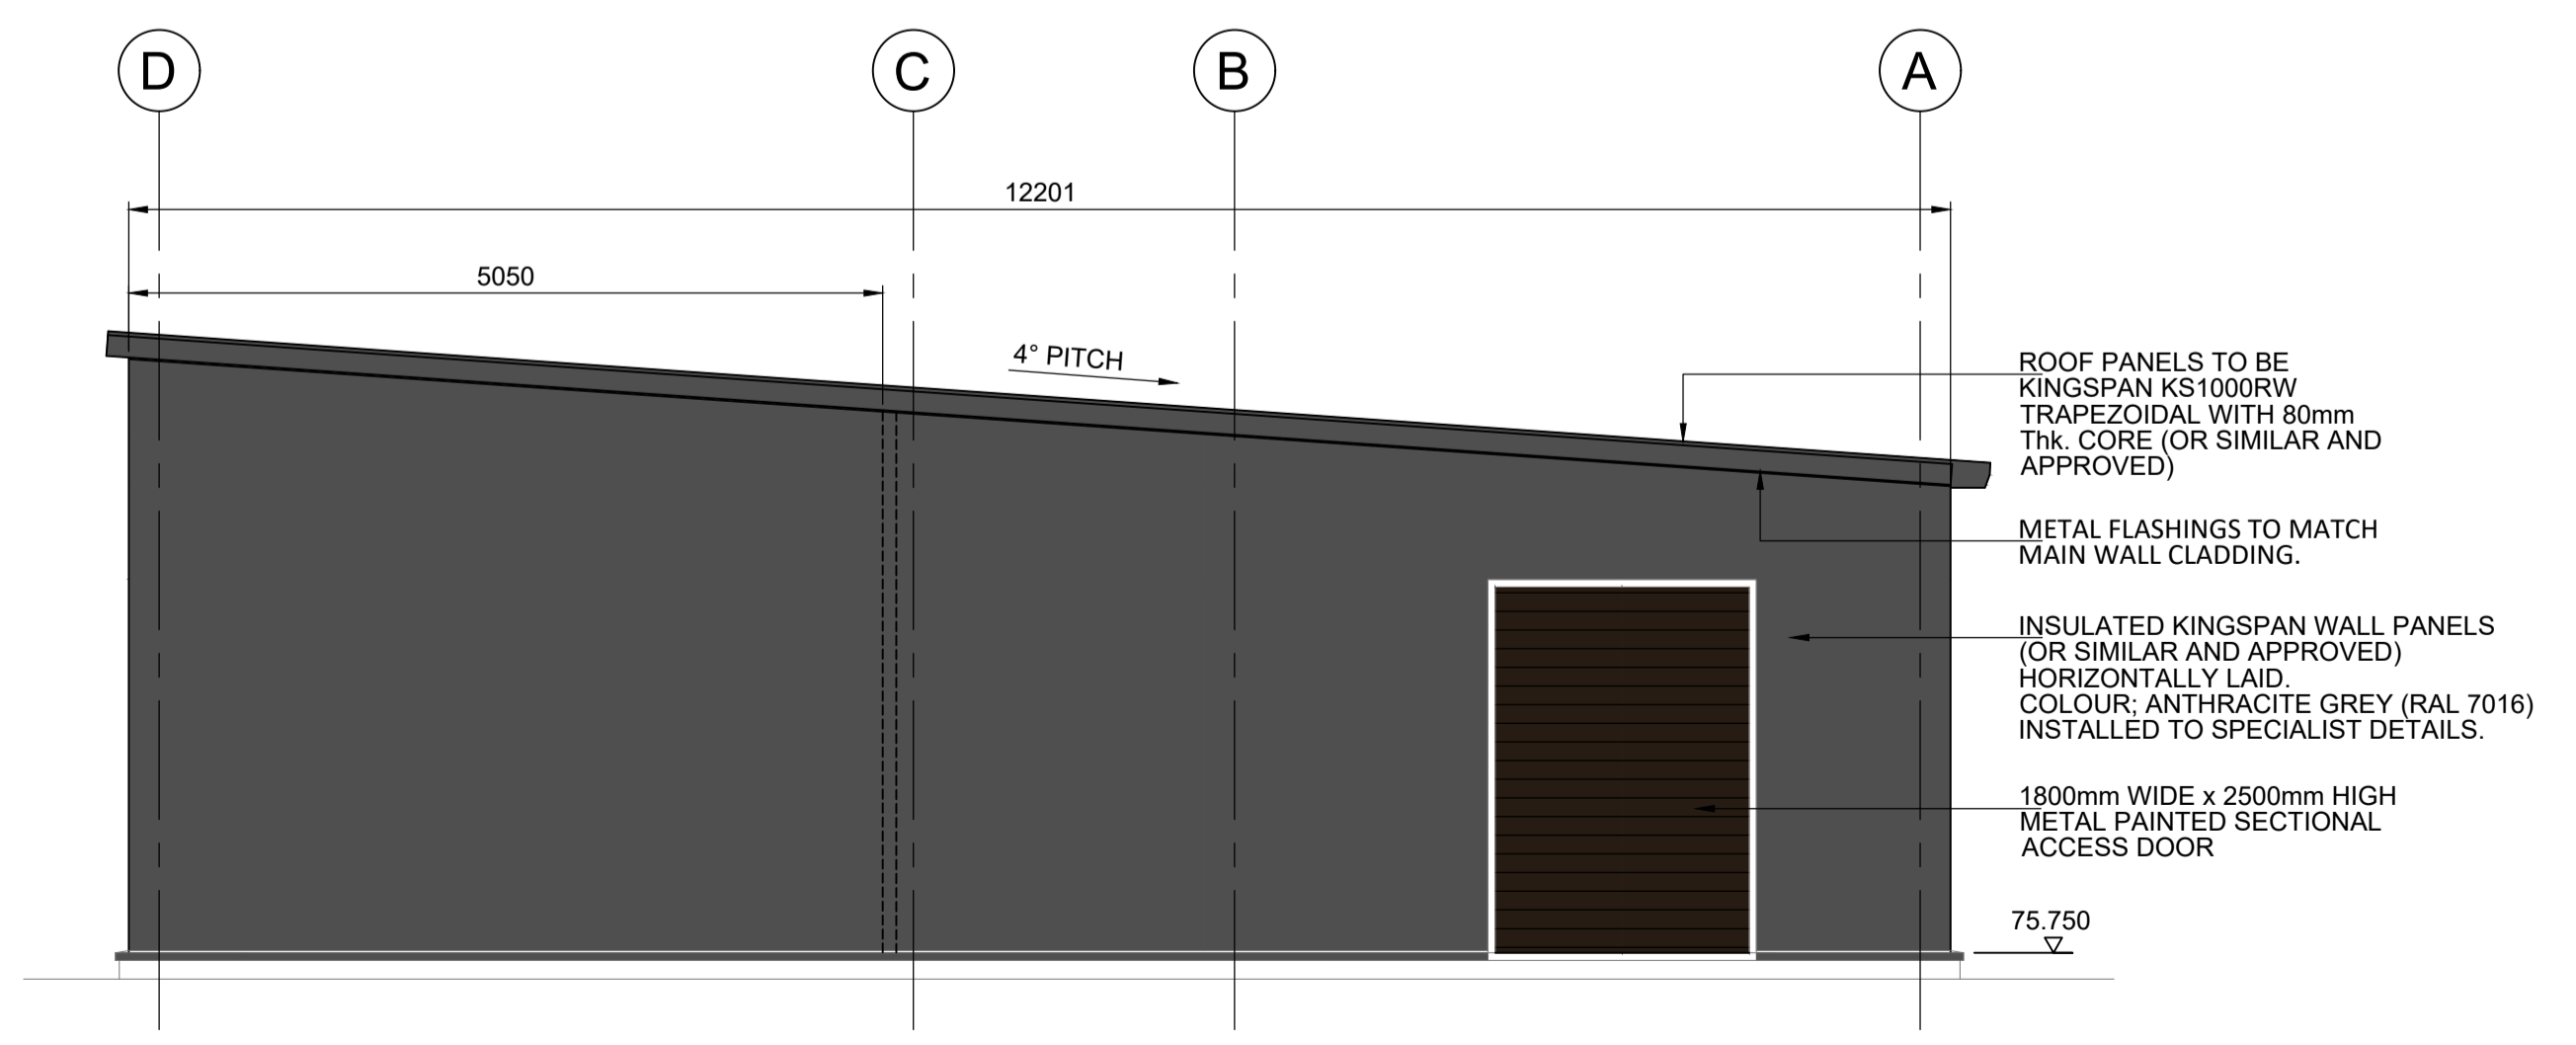

ELEVATION 4
 SCALE 1:50

REV	DATE	BY	DESCRIPTION
PL3	11/04/19	JK	Planning Issue.
PL2	10/04/19	JK	Planning Issue.
PL1	20/03/19	JK	Planning Issue.



CLIENT
ocado

PROJECT TITLE
OCADO CFC1 COMPANY SHOP

DRAWING TITLE
PROPOSED ELEVATIONS

 EIRENG CONSULTING ENGINEERS 2 Rogan's Court, Patrick Street, Dun Laoghaire, Co. Dublin, Ireland. Tel: +353 1 6638957 Email: info@eireng.ie	
DRAWN BY J. Kavanagh	DATE 13-03-19
ENG CHECK E. Deasy	DATE 13-03-19
APPROVED J. Lamb	DATE 13-03-19
SCALE 1:50	SHEET A1
STATUS PLANNING	
JOB NO. 192022	DRAWING NUMBER C005
	REVISION PL3