

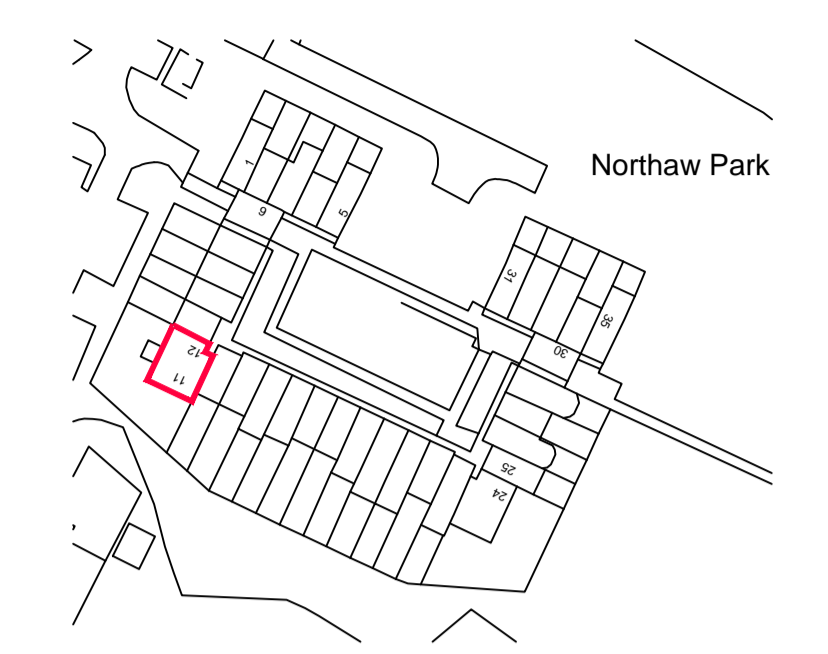
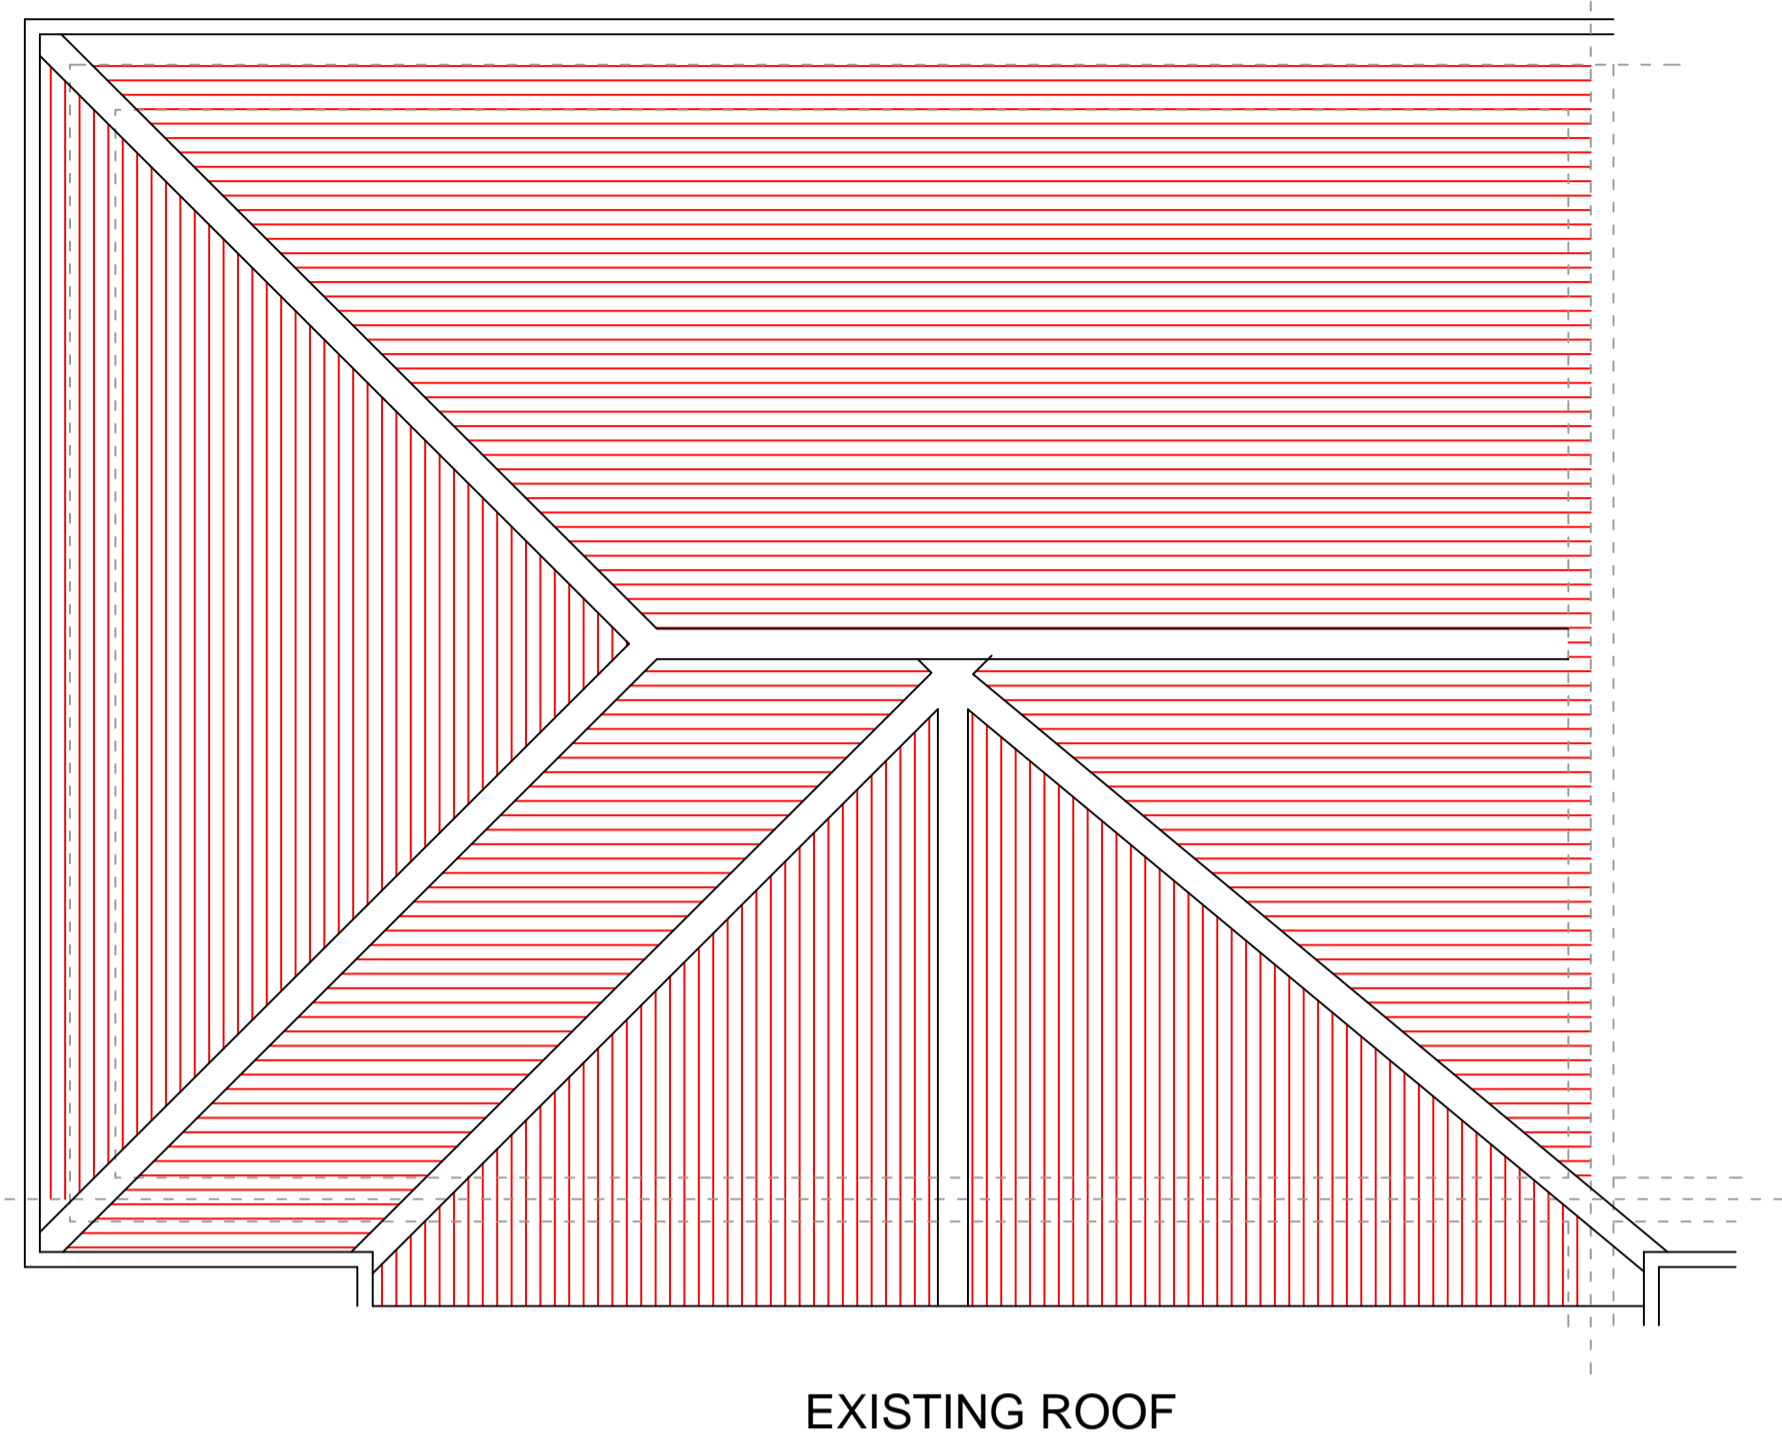
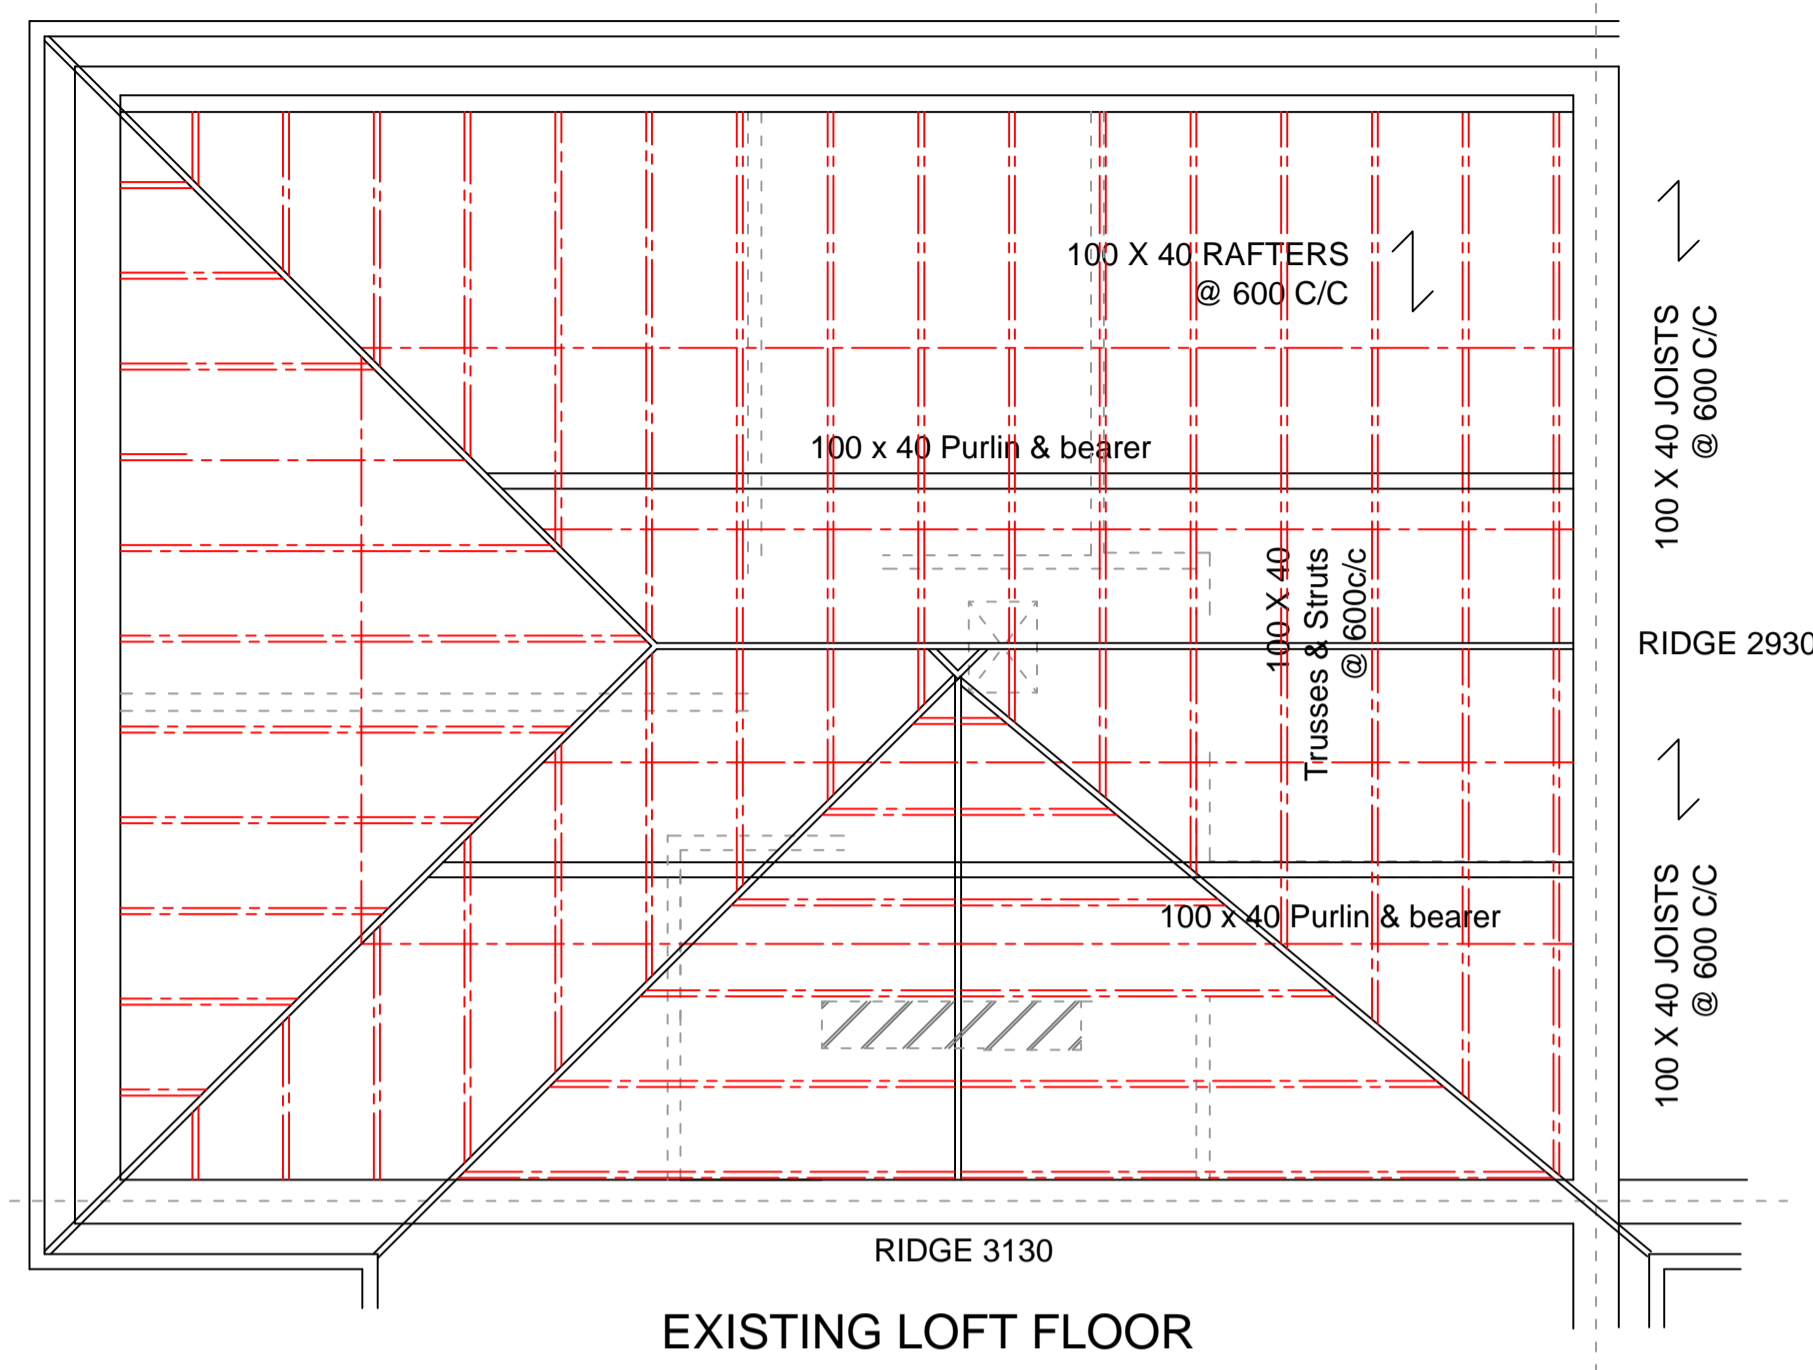



REVISION No.	REVISION NOTES	DATE
-	-	-

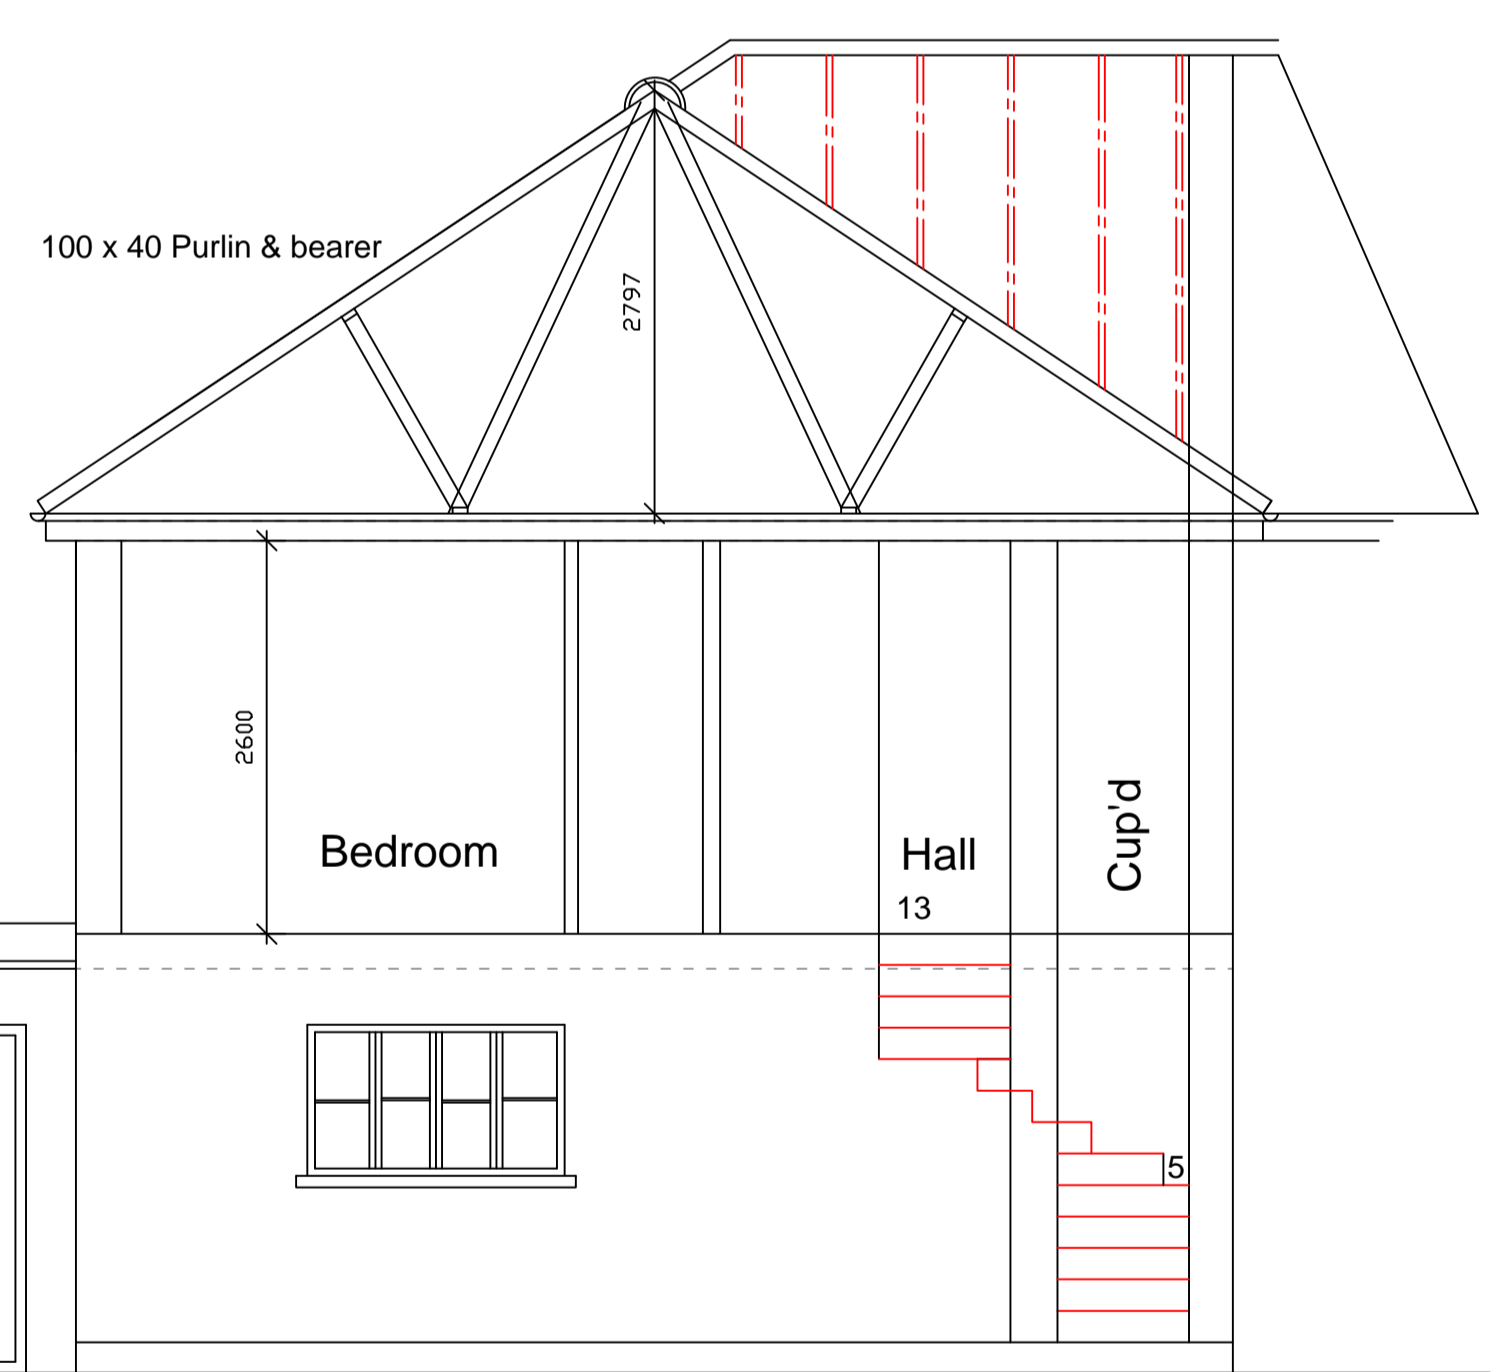


**LOCATION PLAN**  
SCALE 1 : 1250

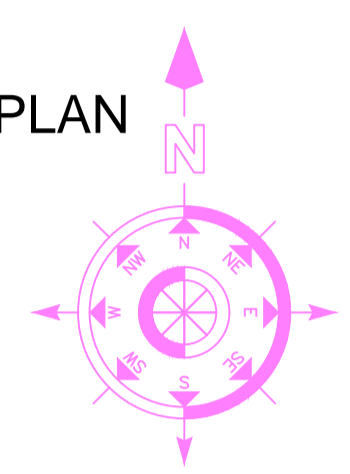

EXISTING SHORT SECTION

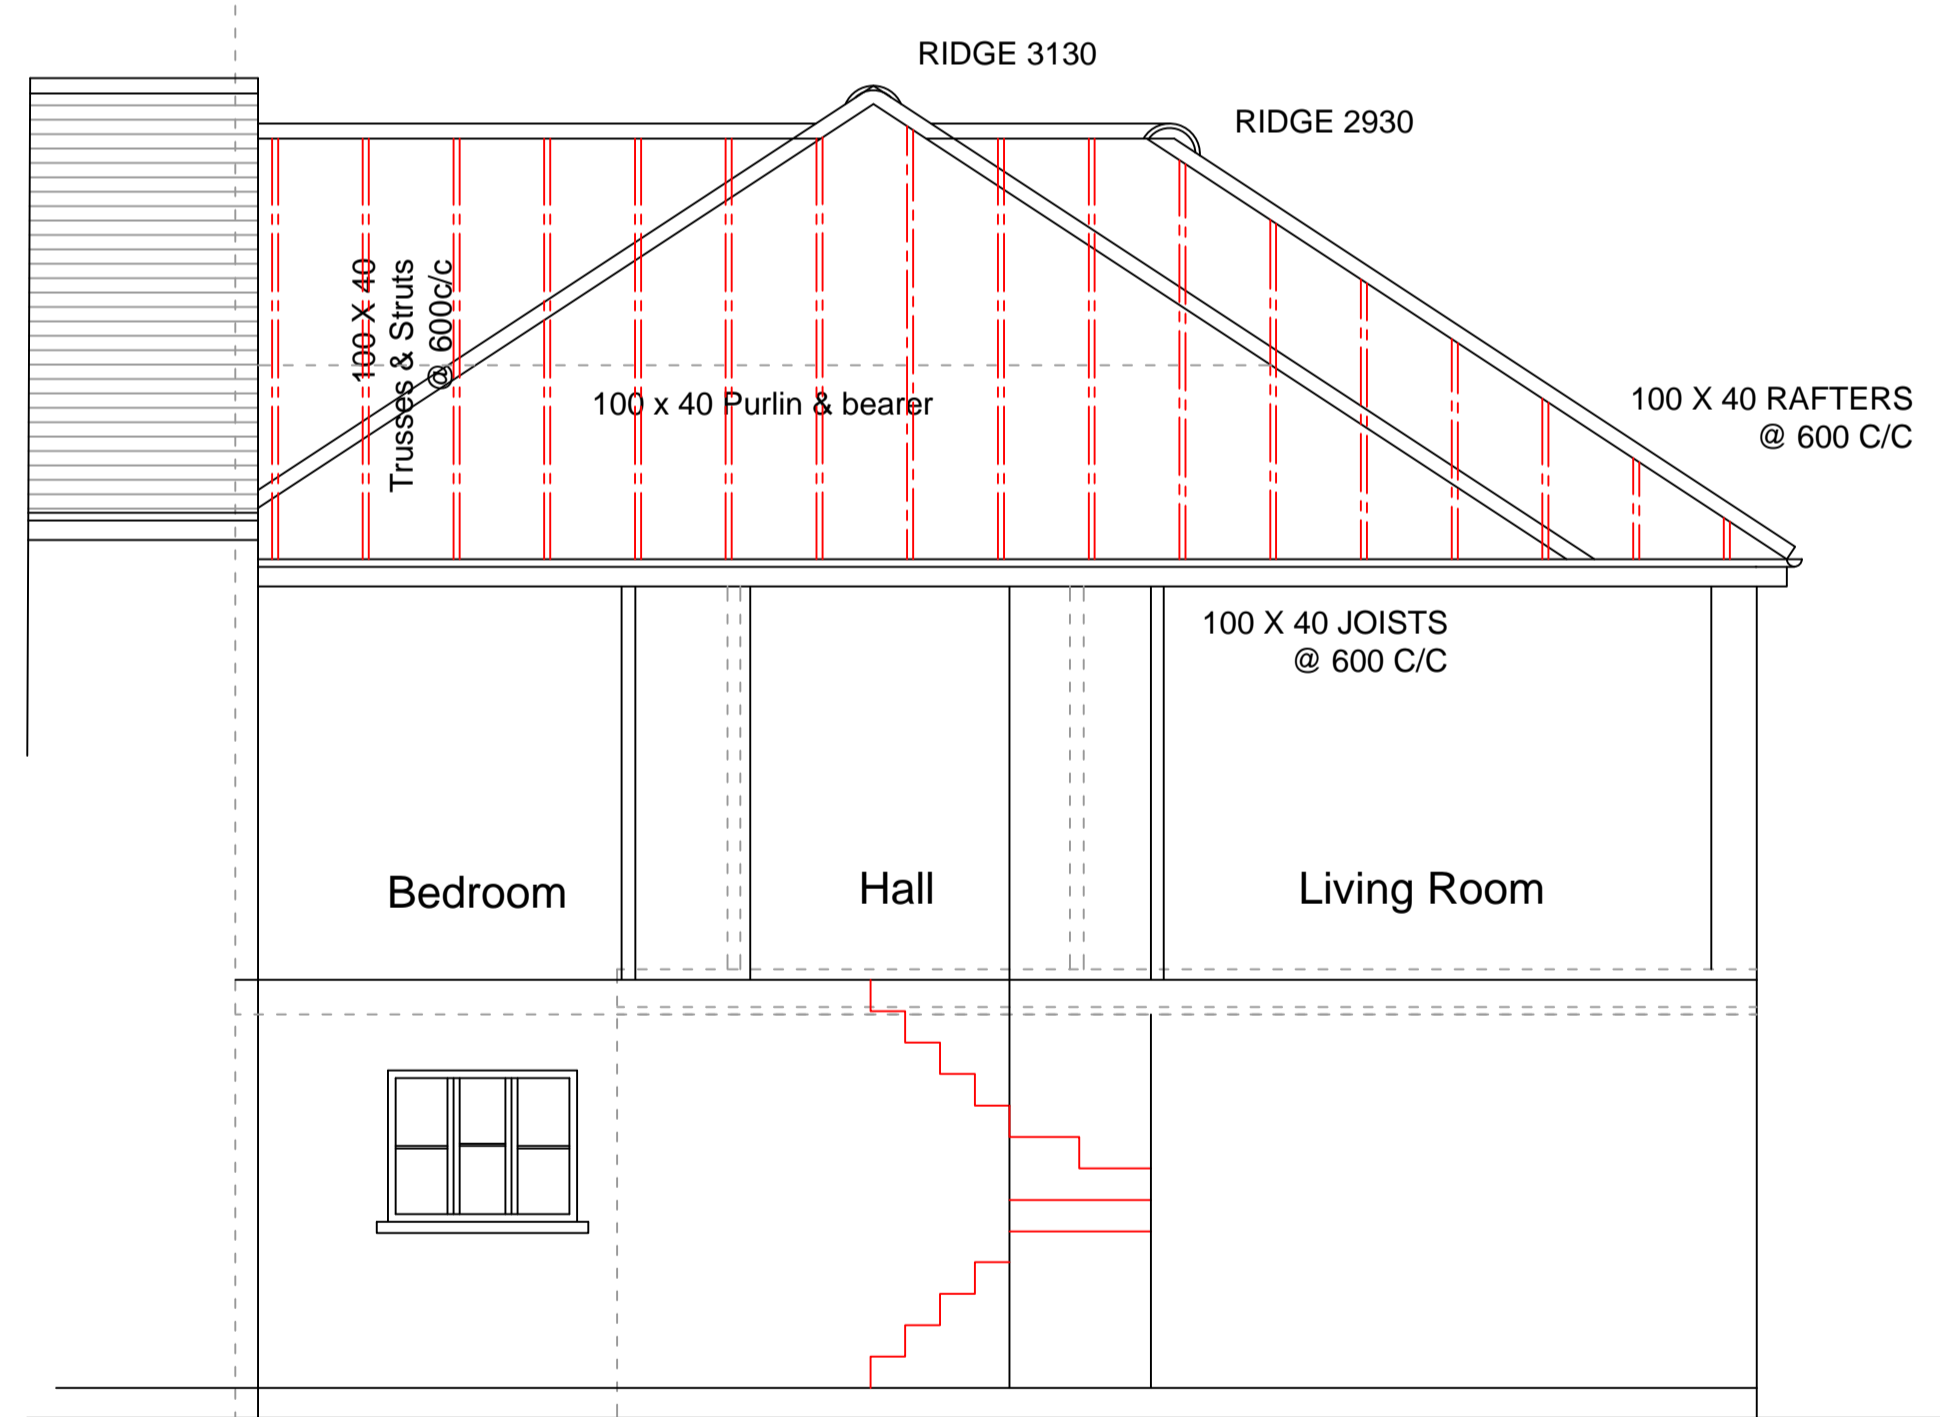

EXISTING LONG SECTION

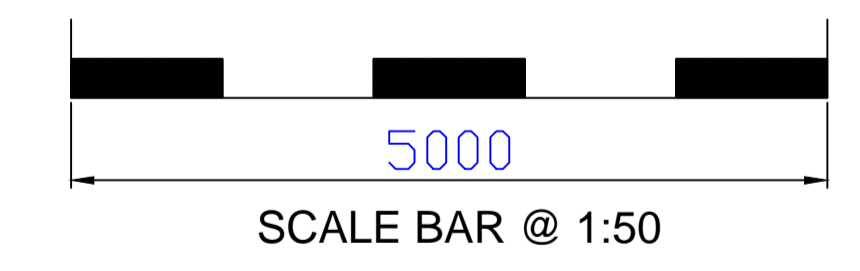

**PLANNING ISSUE - 16/10/19**

**BCA**  
**BRYAN CONNOR ASSOCIATES LIMITED**  
 DESIGN & PLANNING CONSULTANTS  
 2 TREGARON AVENUE LONDON N8 9EY Tel: 020 8340 9294 Mob: 07958738247  
 Email: bryan.connor@outlook.com  
THIS DRAWING IS THE PROPERTY OF BRYAN CONNOR ASSOCIATES LTD AND MAY NOT BE REPRODUCED WITHOUT WRITTEN CONSENT

**PROJECT:** 12 FIRS WOOD CLOSE NORTHAW HERTS EN6 4BY  
**CLIENT:** MR B. JONES  
**DESCRIPTION:** EXISTING PLANS & SECTIONS  
**DRAWING No.** 1937 - 02 **SCALE.** 1:50 @ A1  
**REVISION.** - **DATE.** 16/10/19