

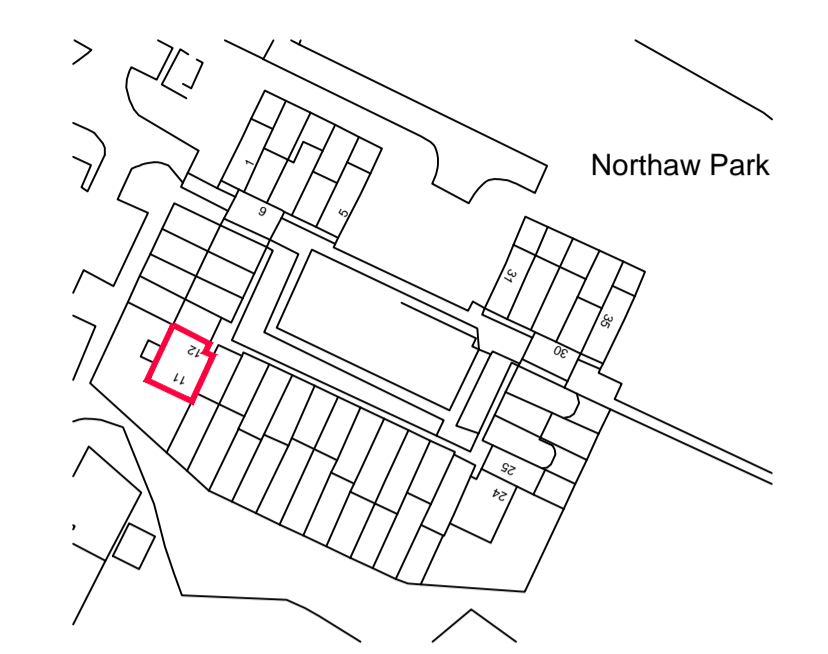
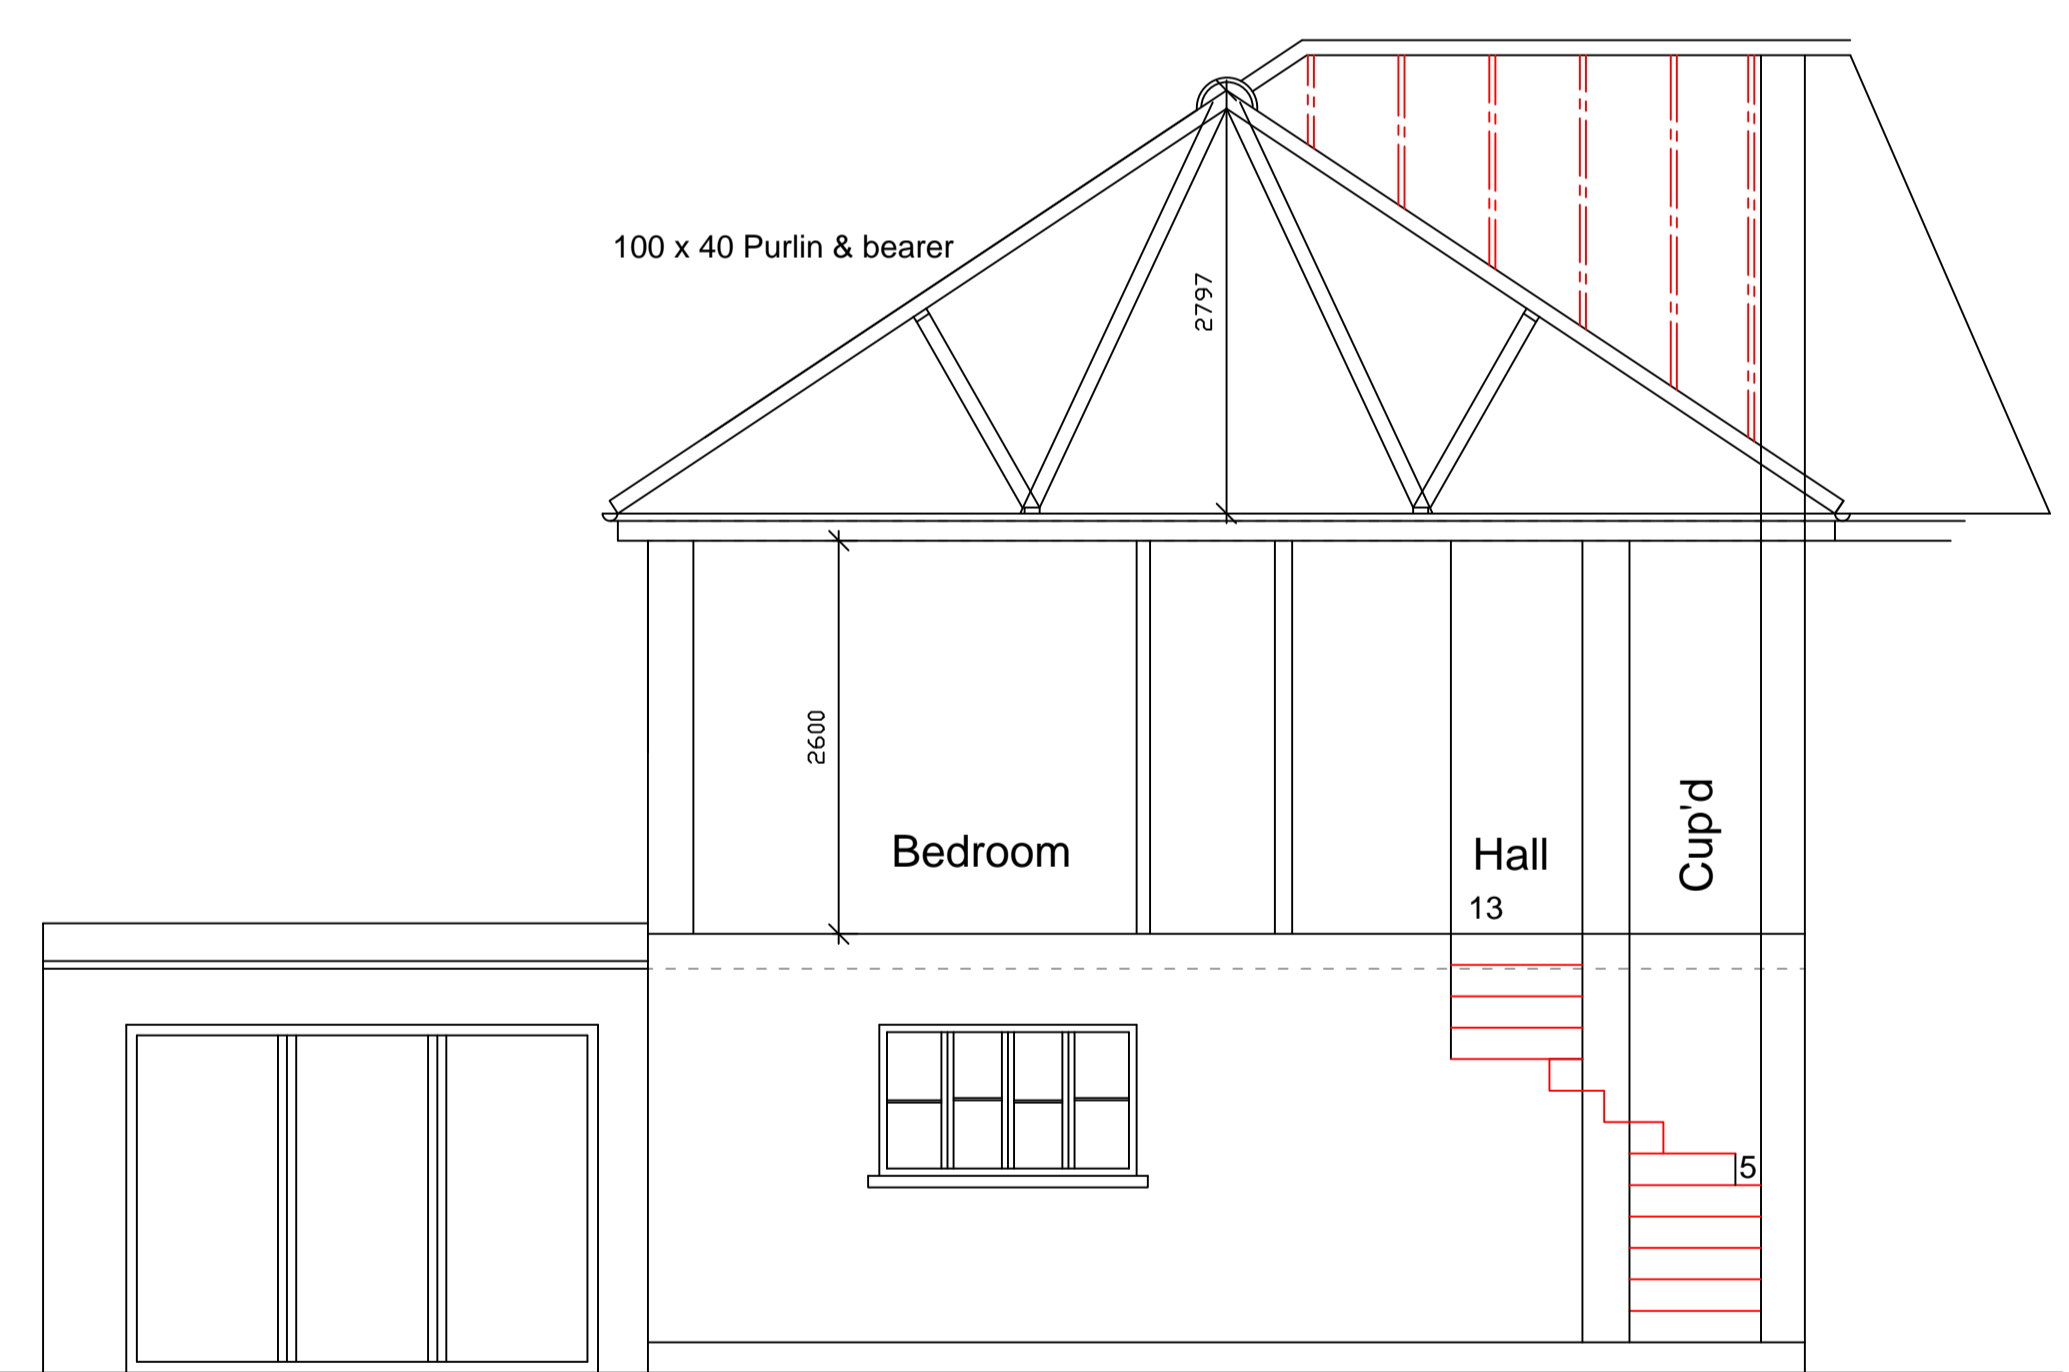



REVISION No.	REVISION NOTES	DATE
A	ROOF SCALE 1:100	01-11-19

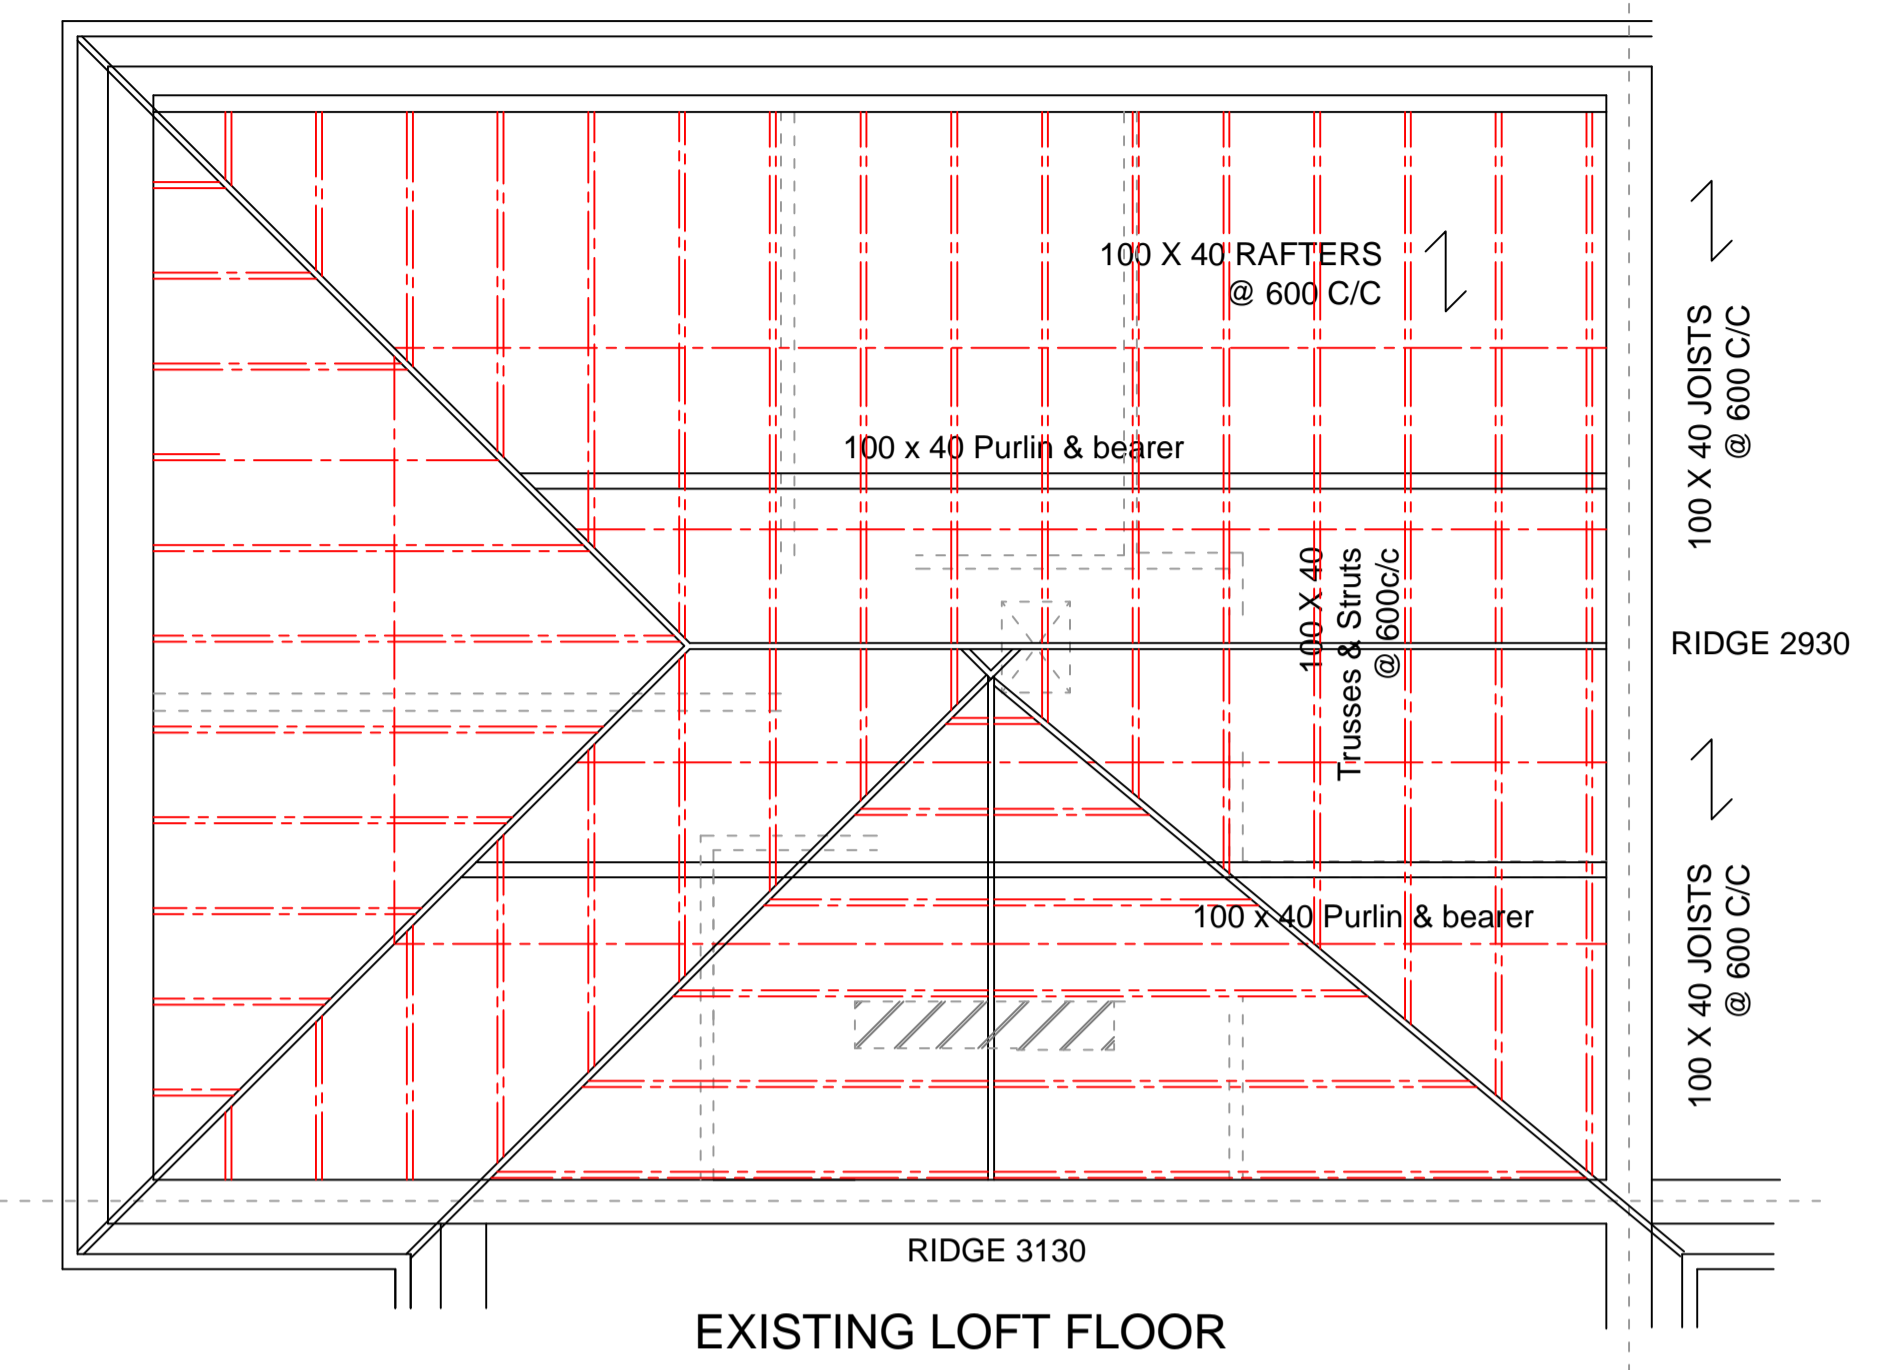


LOCATION PLAN
SCALE 1 : 1250

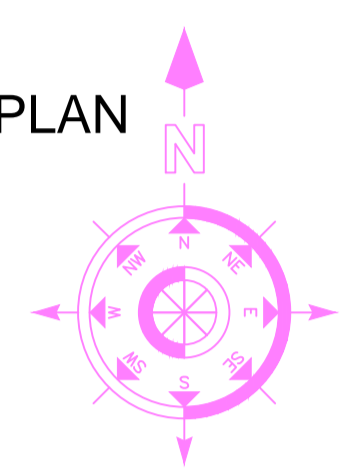

EXISTING SHORT SECTION

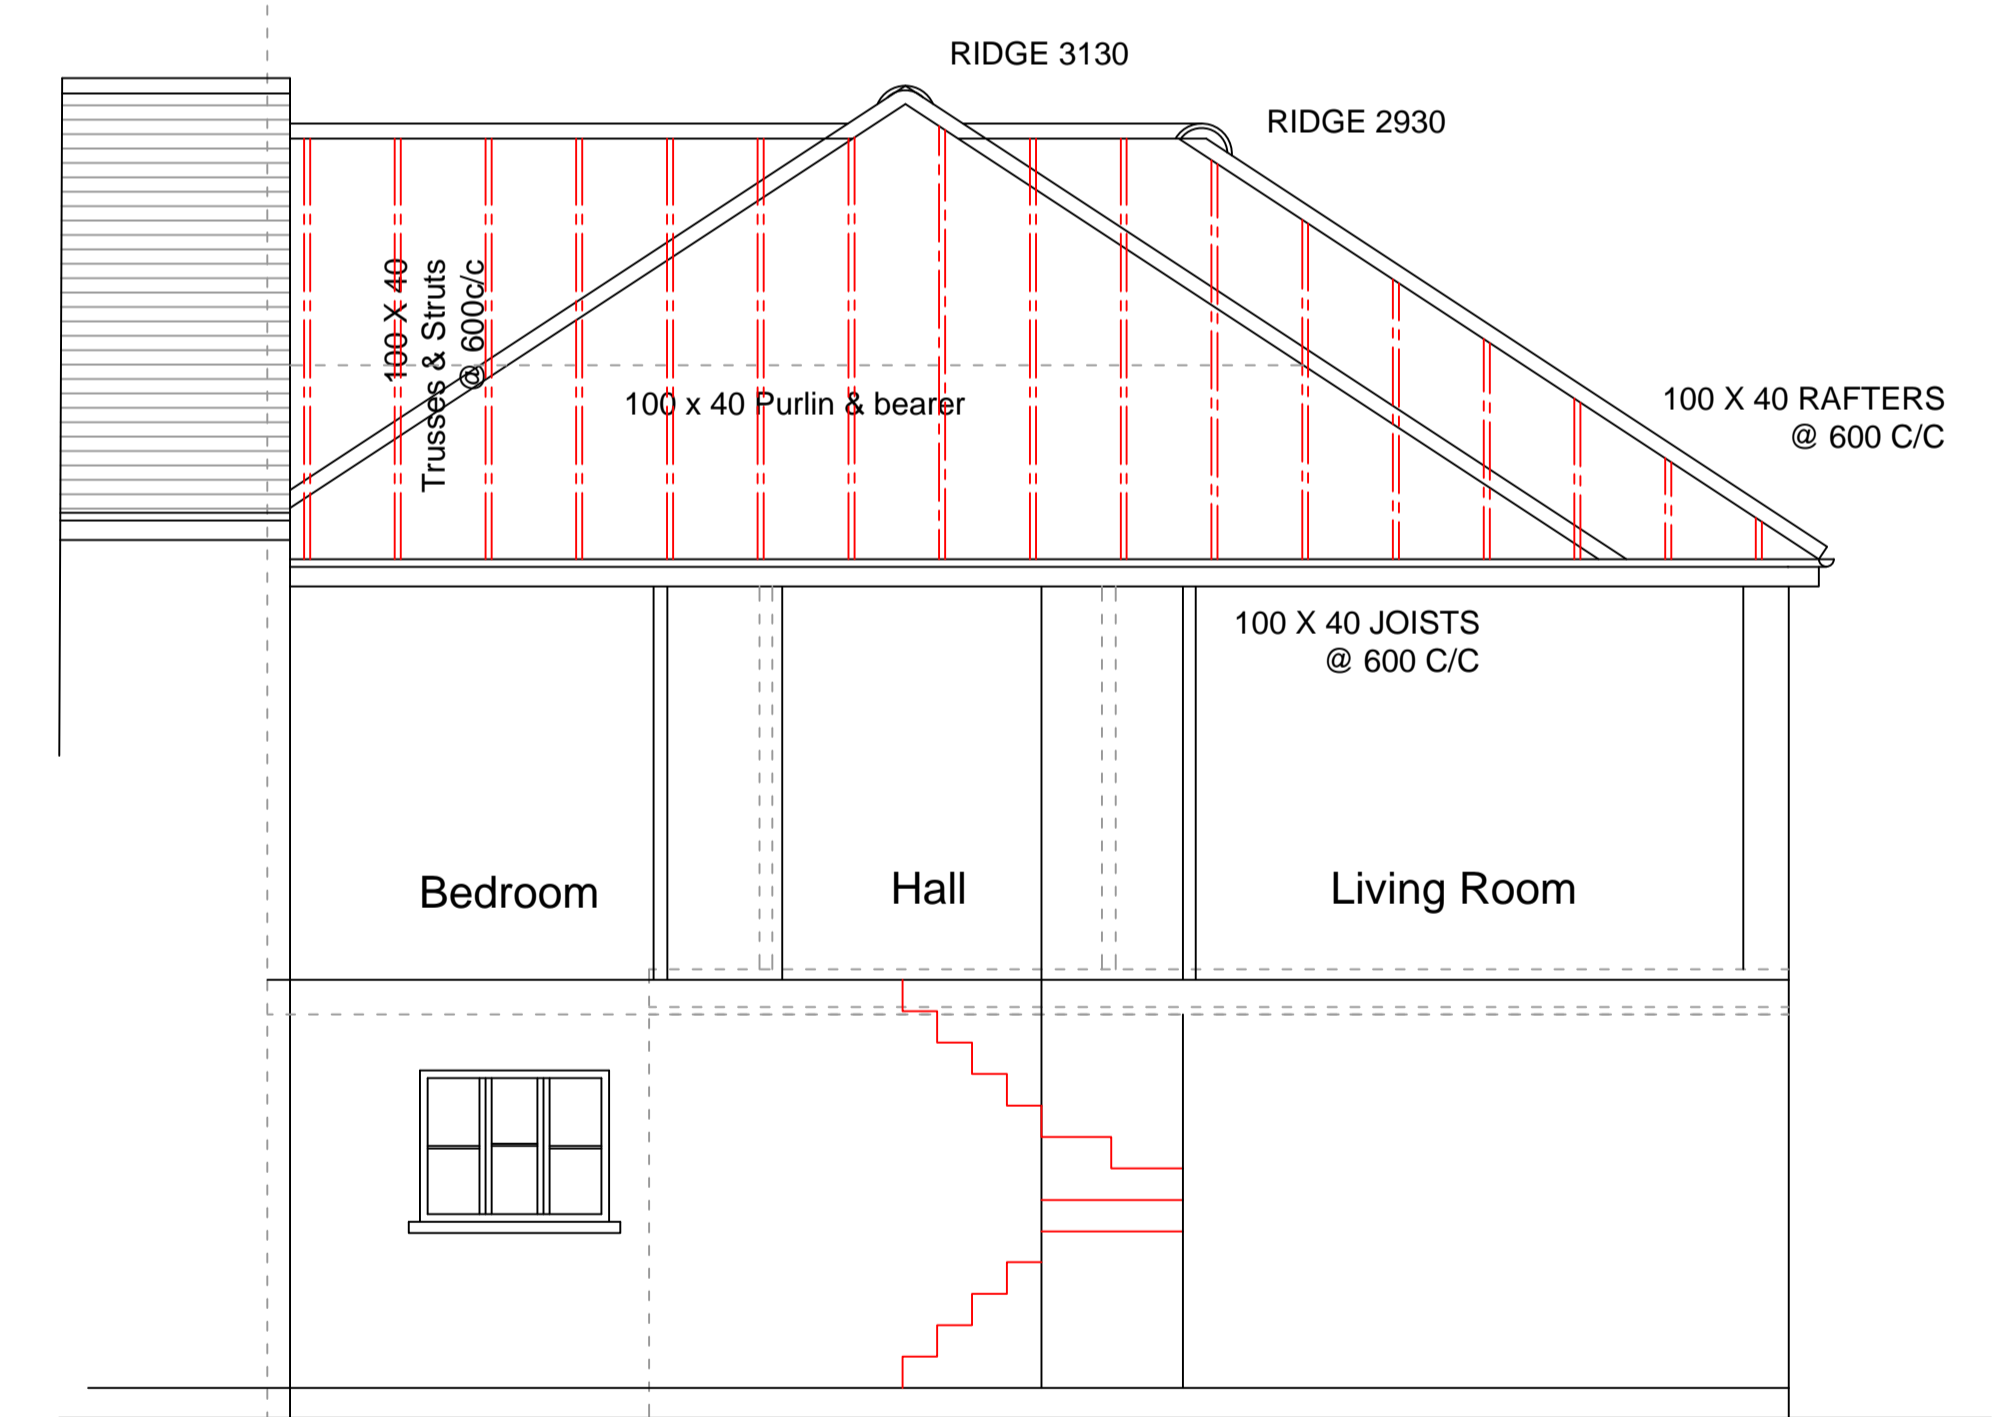

EXISTING LONG SECTION

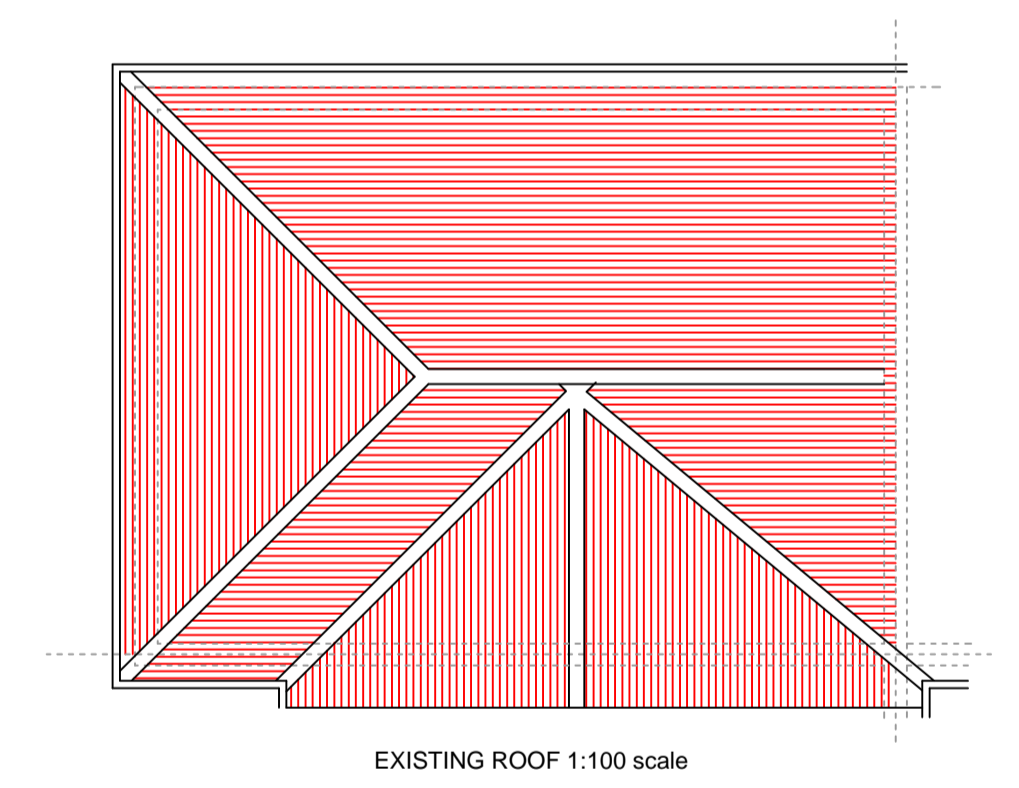

PLANNING ISSUE - 01/11/19

BCA
LIMITED
BRYAN CONNOR ASSOCIATES LIMITED
DESIGN & PLANNING CONSULTANTS
2 TREGARON AVENUE LONDON N8 9EY Tel: 020 8340 9294 Mob: 07958738247
Email: bryan.connor@outlook.com
THIS DRAWING IS THE PROPERTY OF BRYAN CONNOR ASSOCIATES LTD AND MAY NOT BE REPRODUCED WITHOUT WRITTEN CONSENT

PROJECT: 12 FIRS WOOD CLOSE NORTHAW HERTS EN6 4BY
CLIENT: MR B. JONES
DESCRIPTION: EXISTING PLANS & SECTIONS
DRAWING No. 1937 - 02 SCALE. 1:50 & 1:100 @ A1
REVISION. A DATE. 16/10/19