
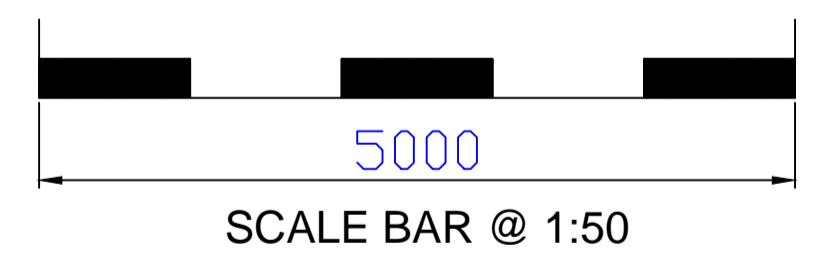
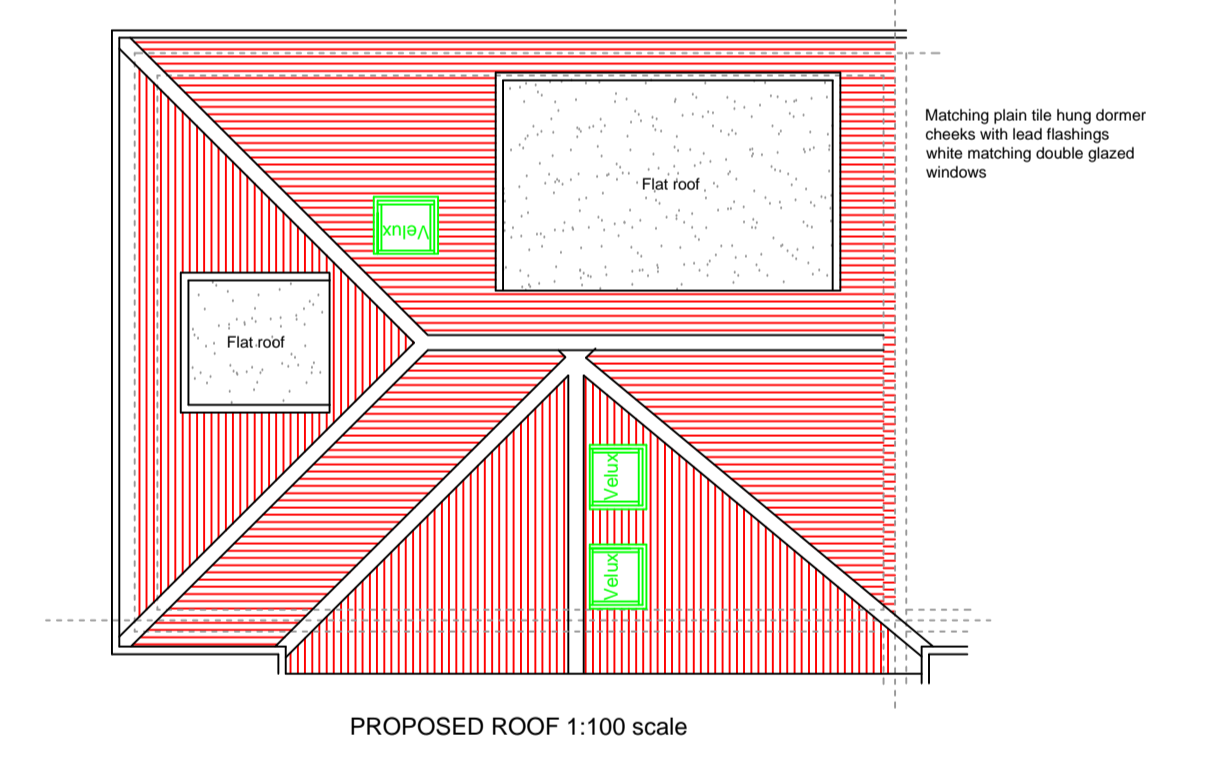
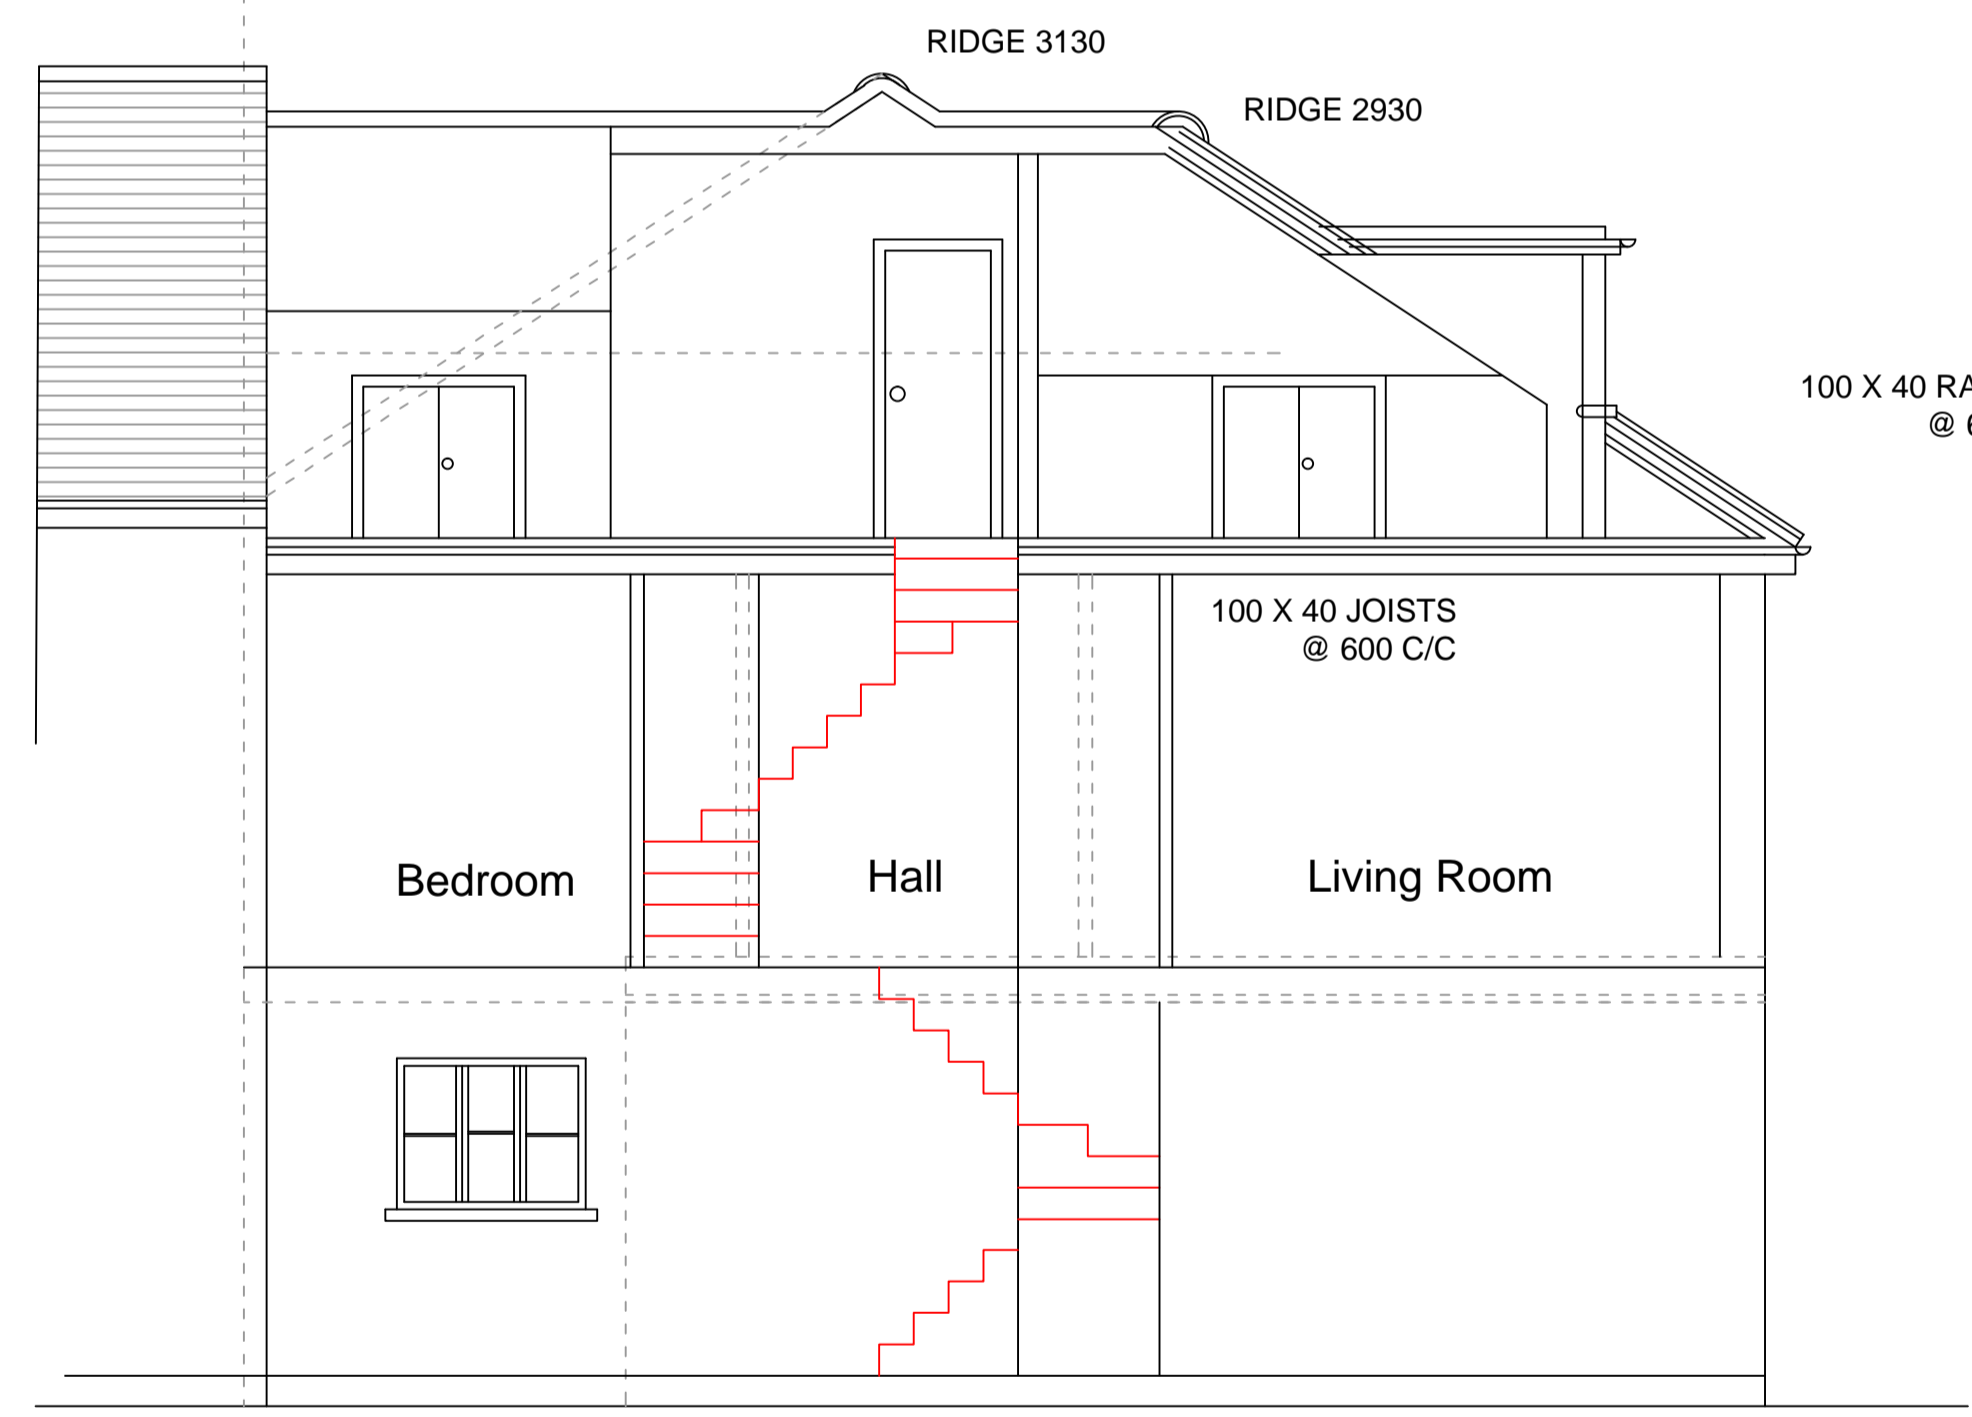
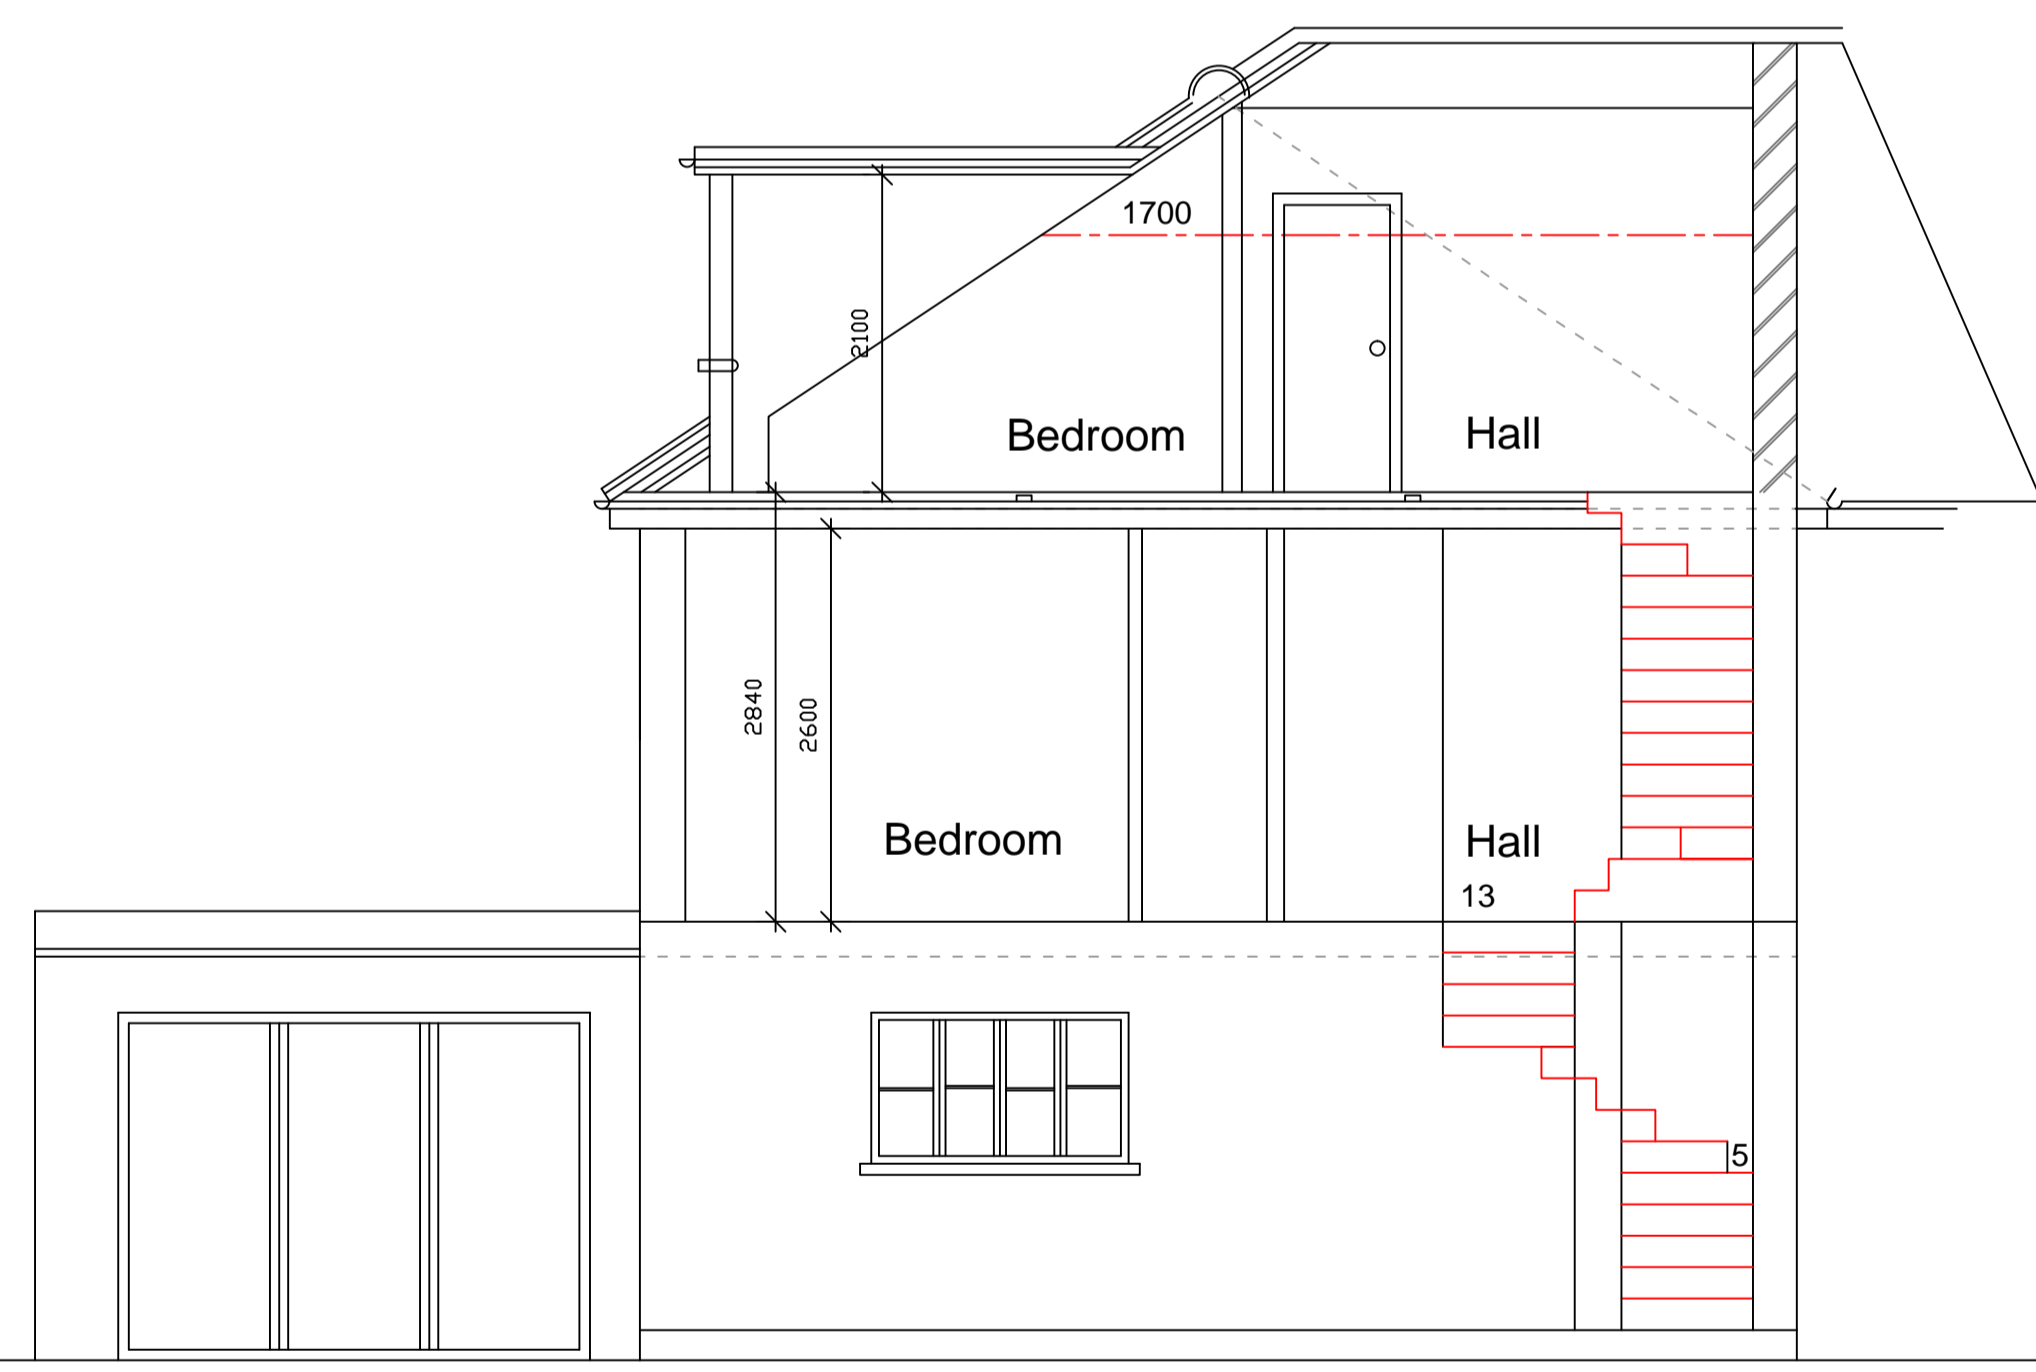
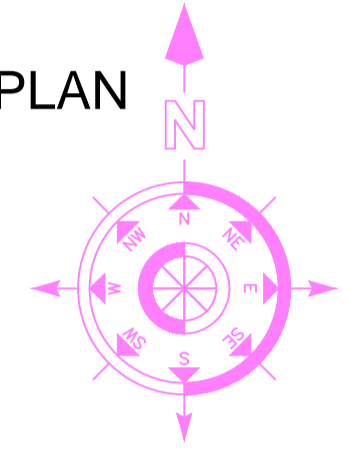
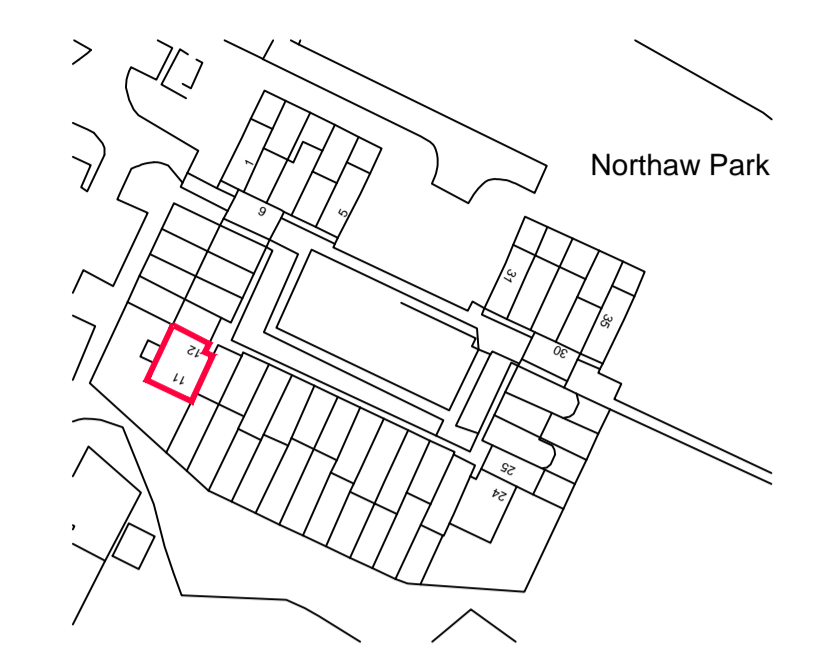


| REVISION No. | REVISION NOTES | DATE |
|--------------|------------------|----------|
| A | ROOF SCALE 1:100 | 01-11-19 |

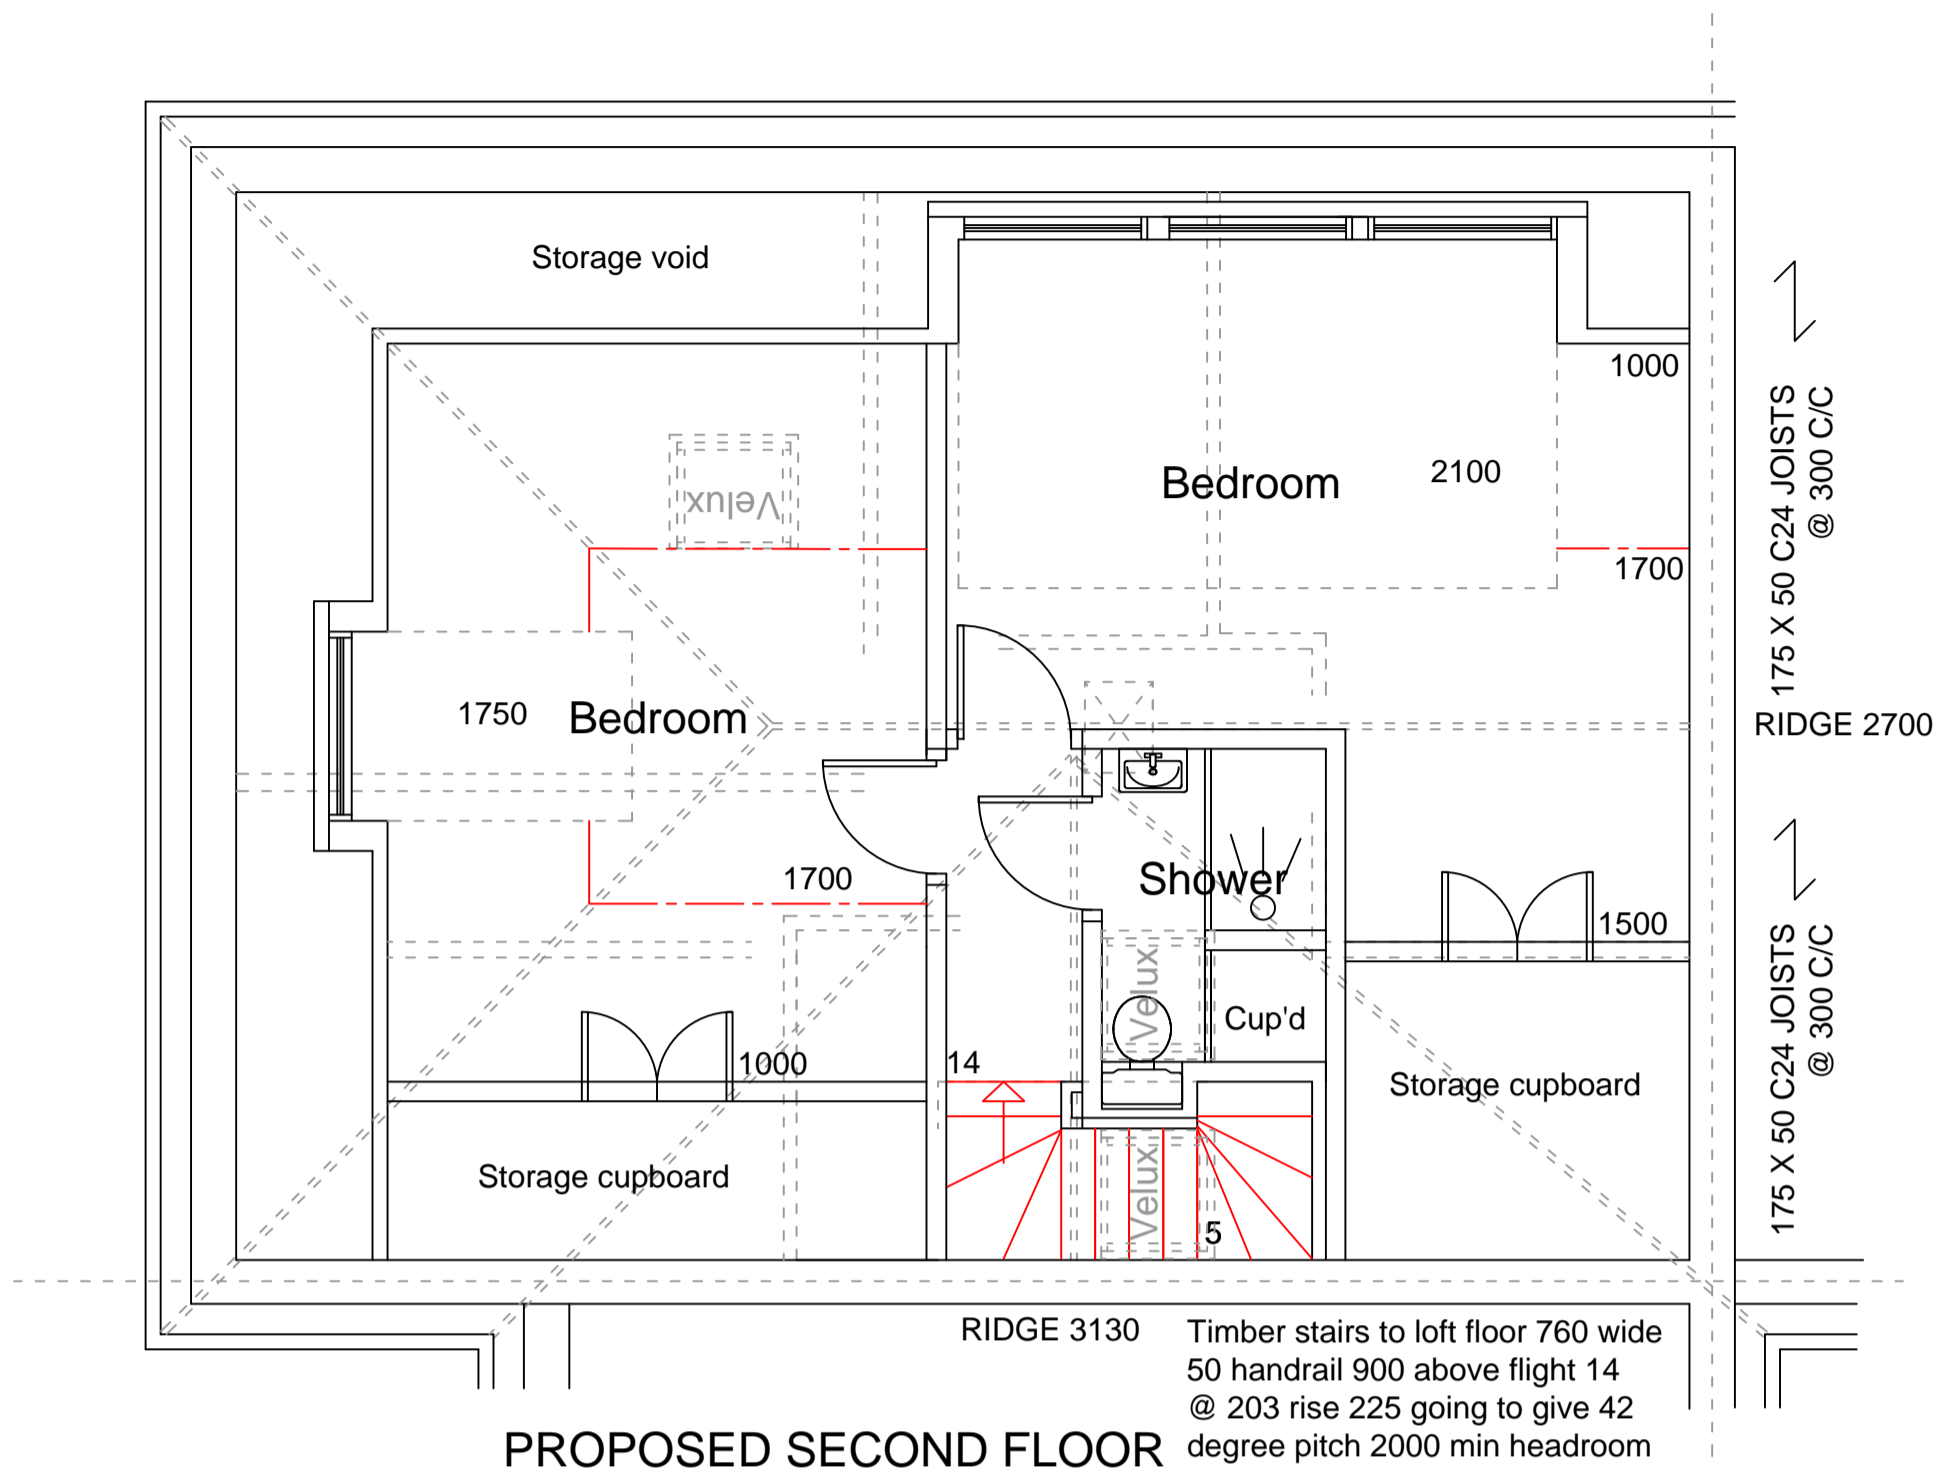

PLANNING ISSUE - 01/11/19

BCA
LIMITED
BRYAN CONNOR ASSOCIATES LIMITED
DESIGN & PLANNING CONSULTANTS
2 TREGARON AVENUE LONDON N8 9EY Tel: 020 8340 9294 Mob: 07958738247
Email: bryan.connor@outlook.com
THIS DRAWING IS THE PROPERTY OF BRYAN CONNOR ASSOCIATES LTD AND MAY NOT BE REPRODUCED WITHOUT WRITTEN CONSENT

PROJECT: 12 FIRS WOOD CLOSE NORTHAW HERTS EN6 4BY
CLIENT: MR B. JONES
DESCRIPTION: PROPOSED PLANS & SECTIONS
DRAWING No. 1937 - 04 **SCALE.** 1:50 @ A1
REVISION. A **DATE.** 16/10/19