



Legend

Retained office use

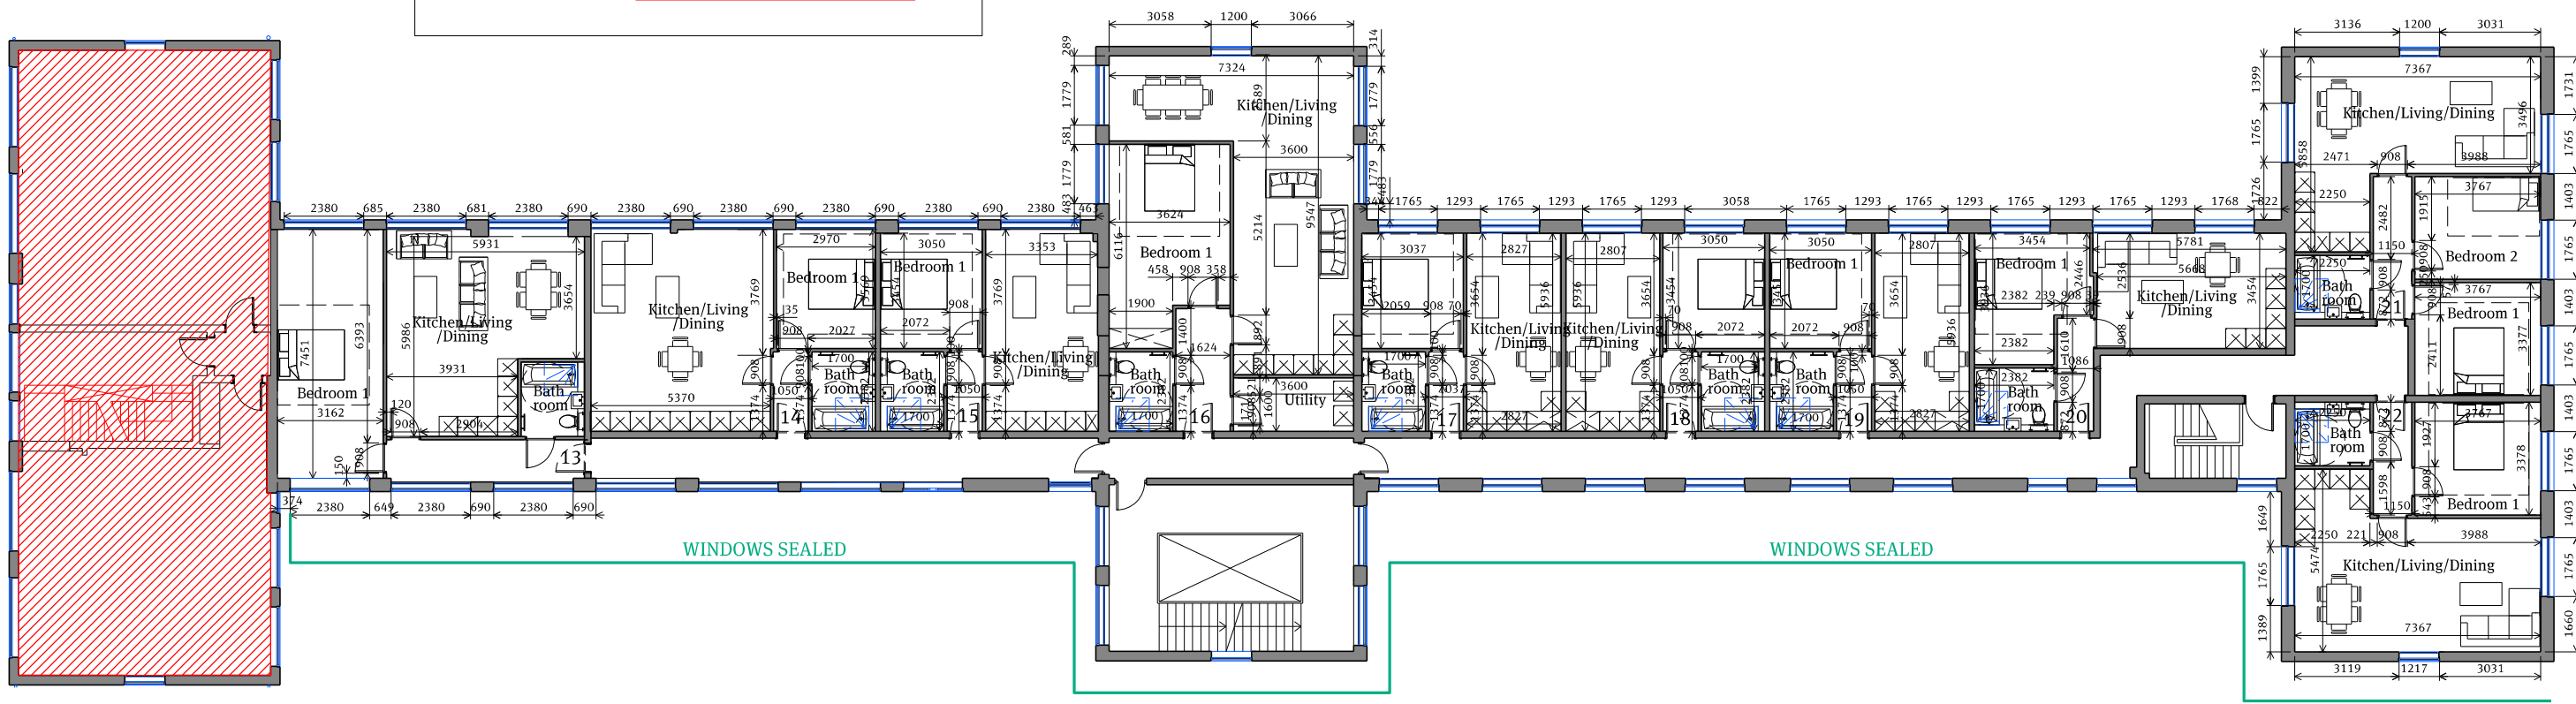

03 Proposed First Floor Plan
1:200 @A3

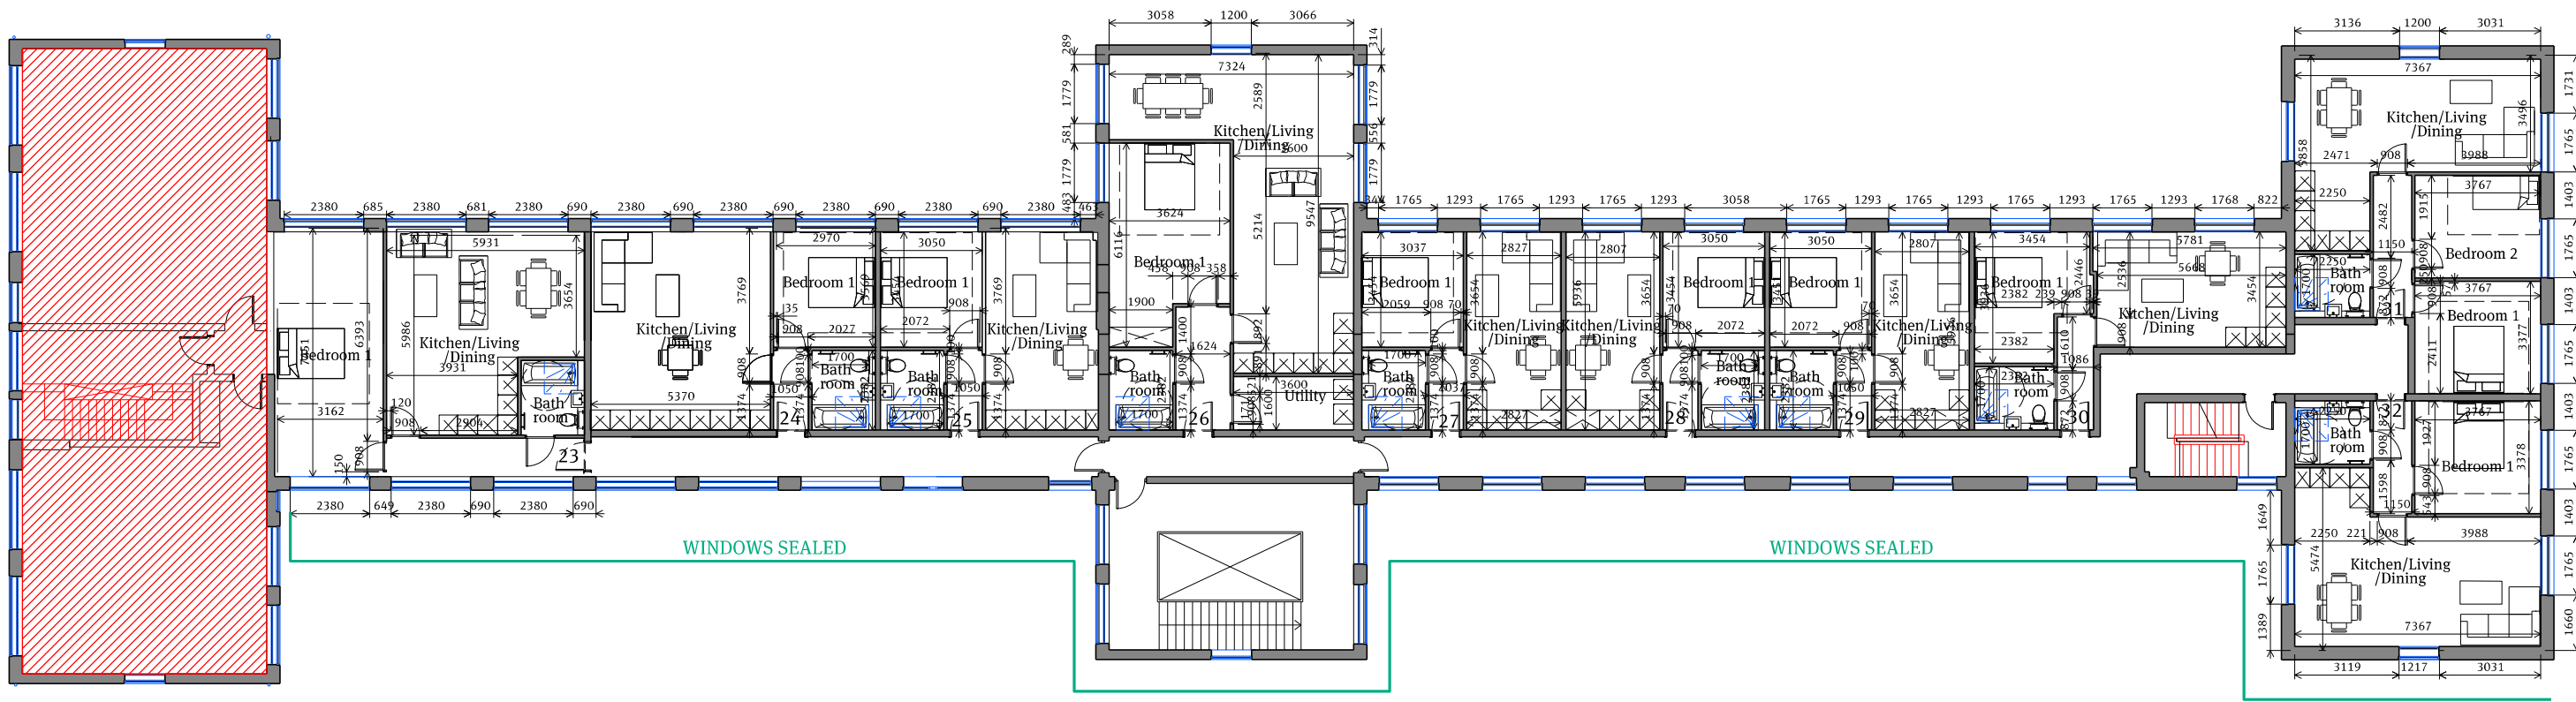

04 Proposed Second Floor Plan
1:200 @A3