



Drawing 1A

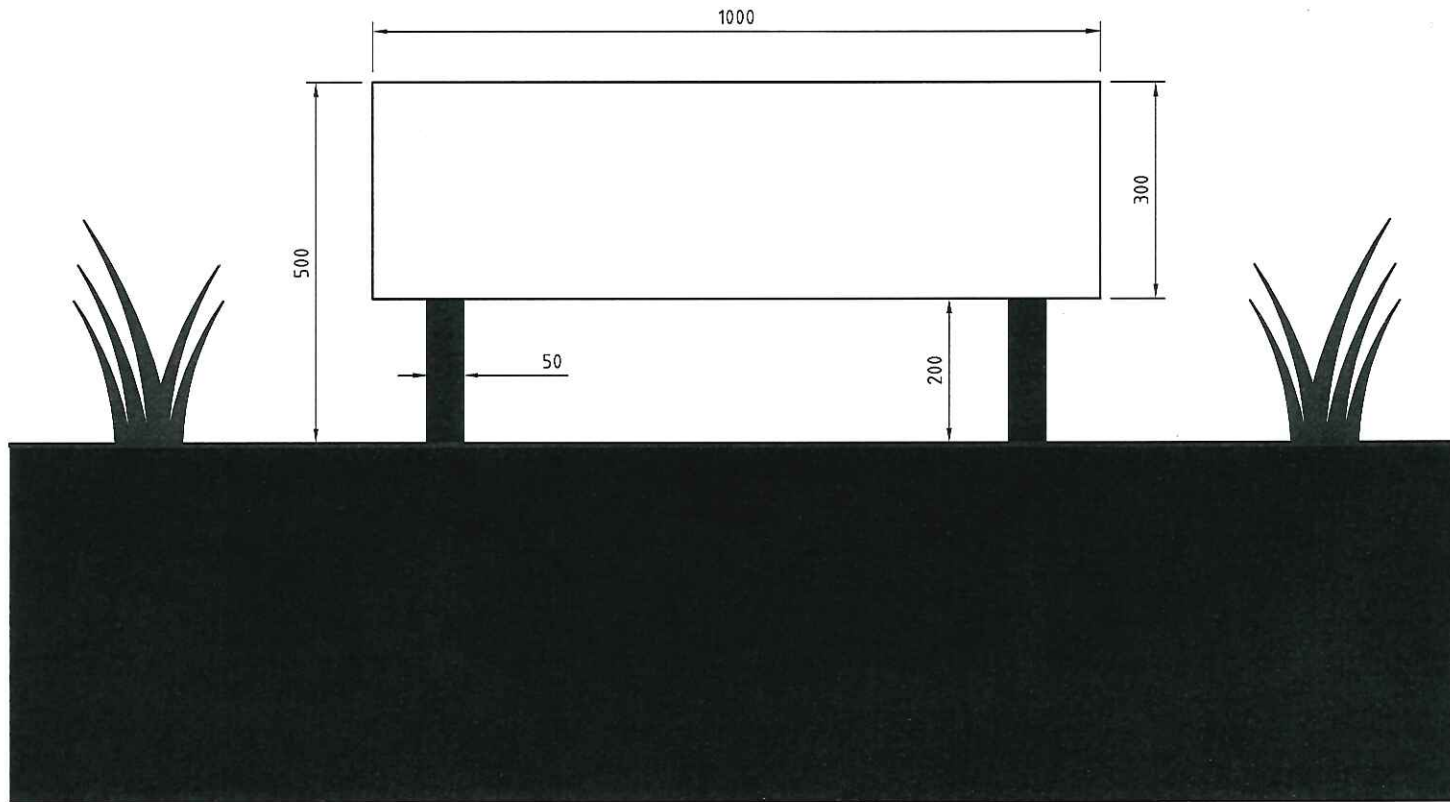

ELEVATION ON SIGN (1:10)

 

Aluminium
Channel
Rivets
Black
White
Yellow
Red
Blue
Green
Brown
Grey
P.O.F.
Plate Material
Reverse Colour
Approved By
Date
Drawn Date

Please ensure that all sign details, including dimensions, are checked thoroughly before approving these designs as we may have intentionally altered your requested signface layouts and/or dimensions to be more compliant with the guidelines laid out in the TSRGD 2002 and Chapter 7 of the Traffic Signs Manual 2003.