




Drawing 1A

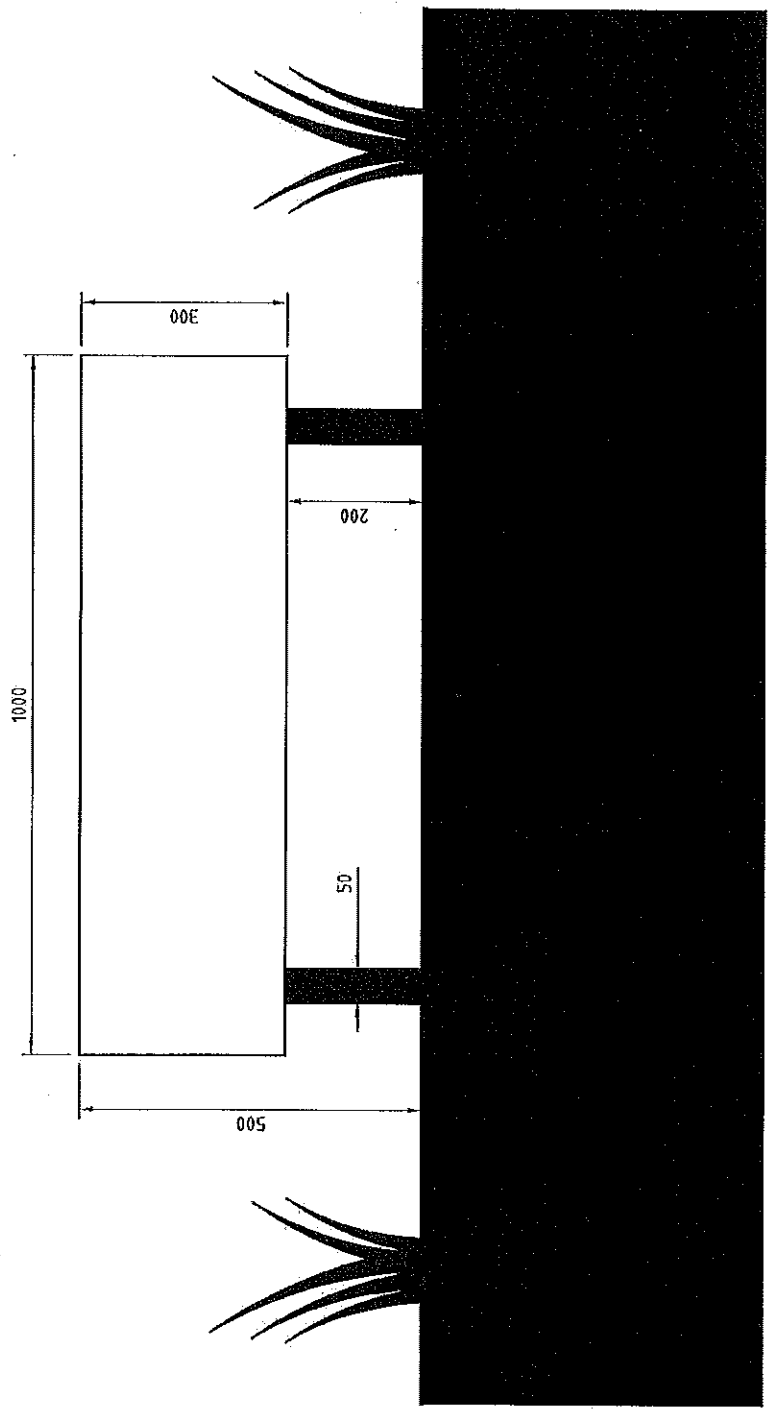

ELEVATION ON SIGN (1:10)

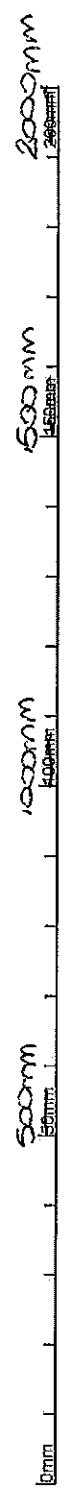

Please ensure that all sign details, including dimensions, are checked thoroughly before approving these designs as we may have intentionally altered your requested signface layouts and/or dimensions to be more compliant with the guidelines laid out in the TSRGD 2002 and Chapter 7 of the Traffic Signs Manual 2003.


Aluminium
Channel
Rivets
Black
White
Yellow
Red
Blue
Green
Brown
Grey
P.O.F.
Plate Material
Reverse Colour
Approved By
Date
Drawn Date