



1 P - Side Elevation
1 : 50

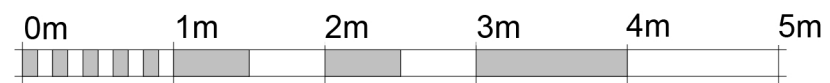

VISUAL SCALE 1:50 @ A3

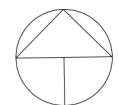

| | | | | | | | | | |
|----------|------|------------|------------|----------------|---------------------|------------|-------------------------|--------|----|
| Scale | 1:50 | Date | 12/08/2022 | Project name | 2 King James Avenue | Sheet name | Proposed Side Elevation | | |
| Drawn by | BD | Checked by | IO | Project number | BD-01120018 | Rev | A | Metric | A3 |