





2 King James Avenue

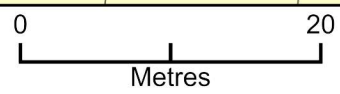

Plan Produced for: EN6 4LR
 Date Produced: 24 Feb 2022
 Plan Reference Number: TQRQM22055134853677
 Scale: 1:500 @ A4

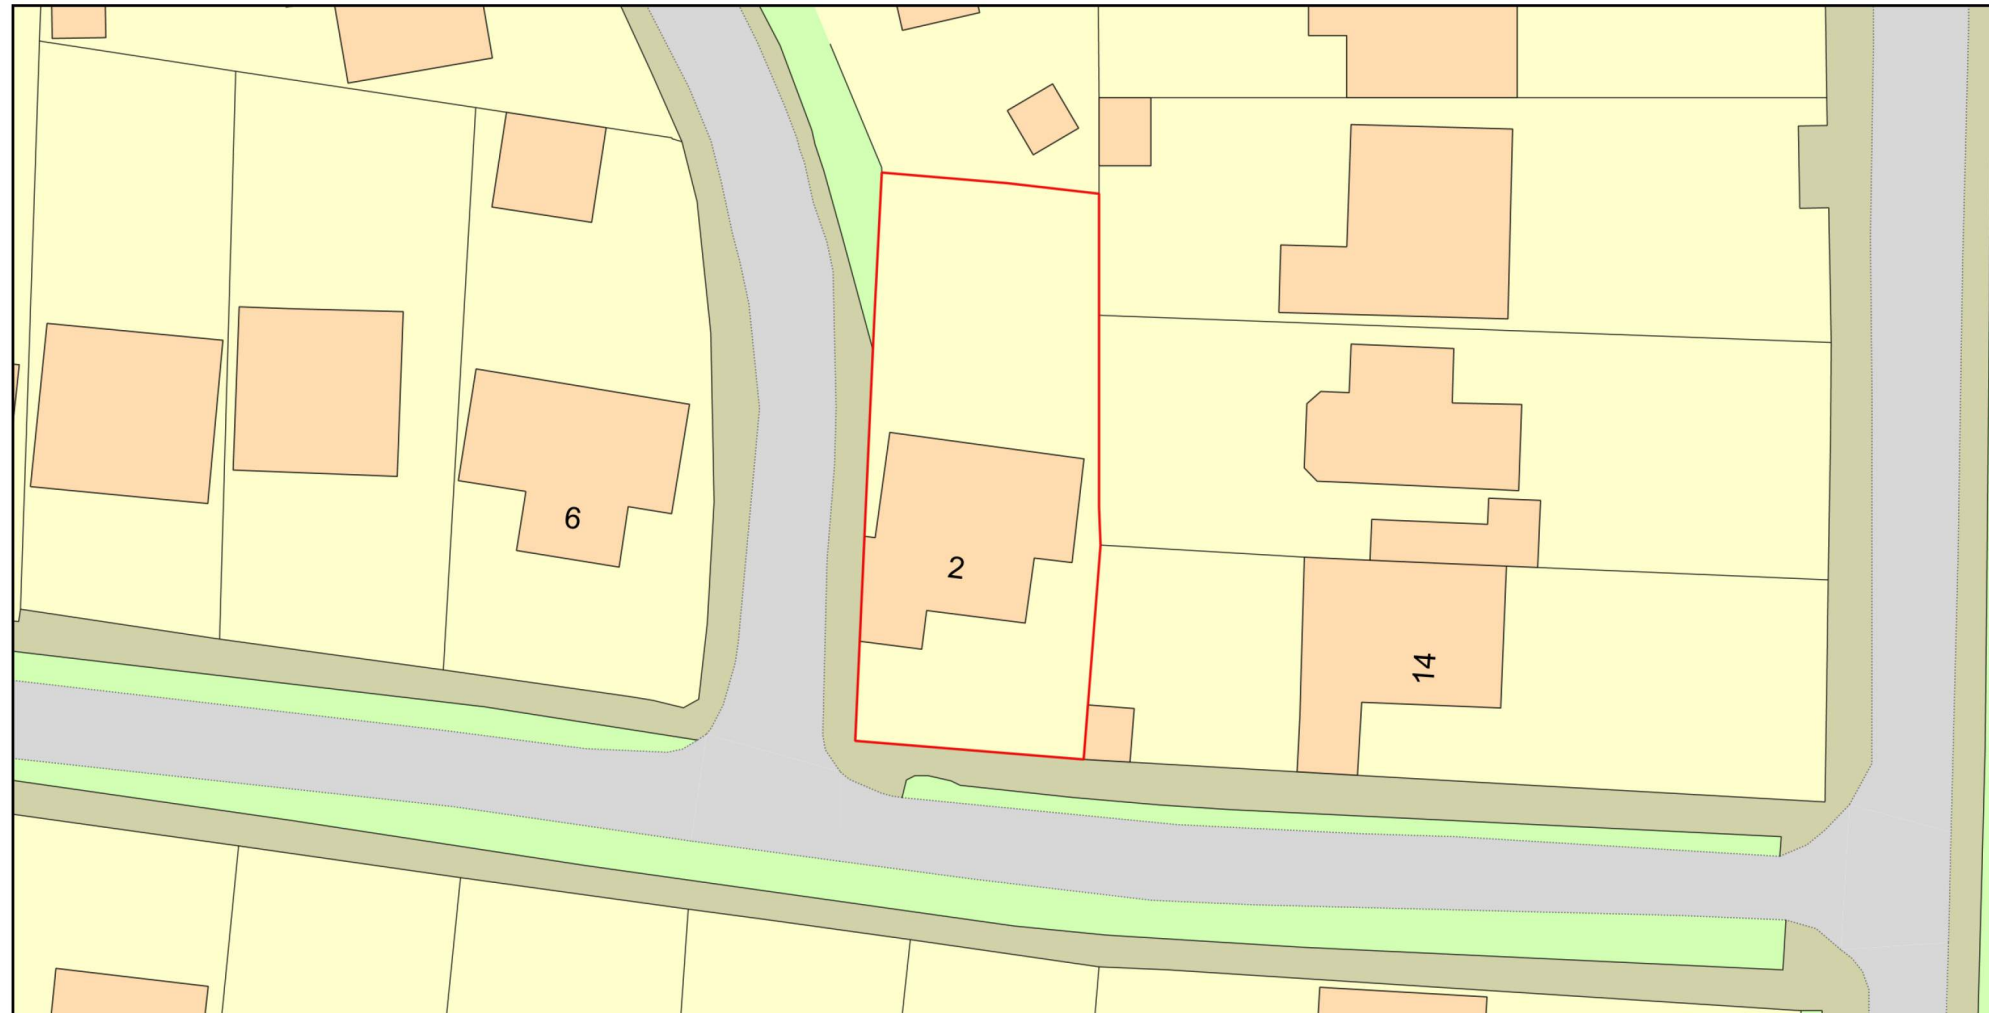

© Crown copyright and database rights 2021 OS 100042766

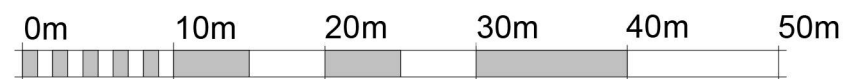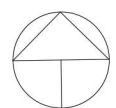

VISUAL SCALE 1:500 @ A3



Scale	1:500	Date	20/12/2021	Project name	2 King James Avenue	Sheet name	Site Location Plan		
Drawn by	BD	Checked by	IO	Project number	BD-011203	Rev	A	Metric	A3