



1 P - Loft level plan
1 : 100

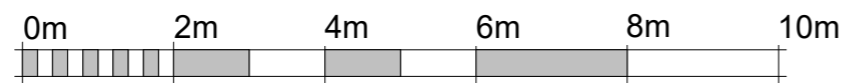

VISUAL SCALE 1:100 @ A3

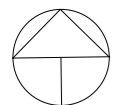

Scale	1:100	Date	12/08/2022	Project name	2 King James Avenue	Sheet name	Proposed Loft Plan		
Drawn by	BD	Checked by	IO	Project number	BD-01120025	Rev	A	Metric	A3