



1

P- Roof Ridge

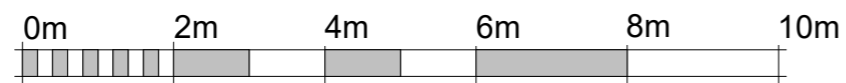

VISUAL SCALE 1:100 @ A3

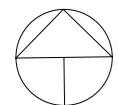

Scale	1:100	Date	10/08/2022	Project name	2 King James Avenue	Sheet name		Proposed Roof Ridge	
Drawn by	BD	Checked by	IO	Project number	BD-01120336	Rev	A	Metric	A3