



Do not scale from this drawing.  
Contractors must confirm site dimensions before starting work on shop drawings.

Rev.	Description	Date	Aut.
P01	For Planning	July 22	RS

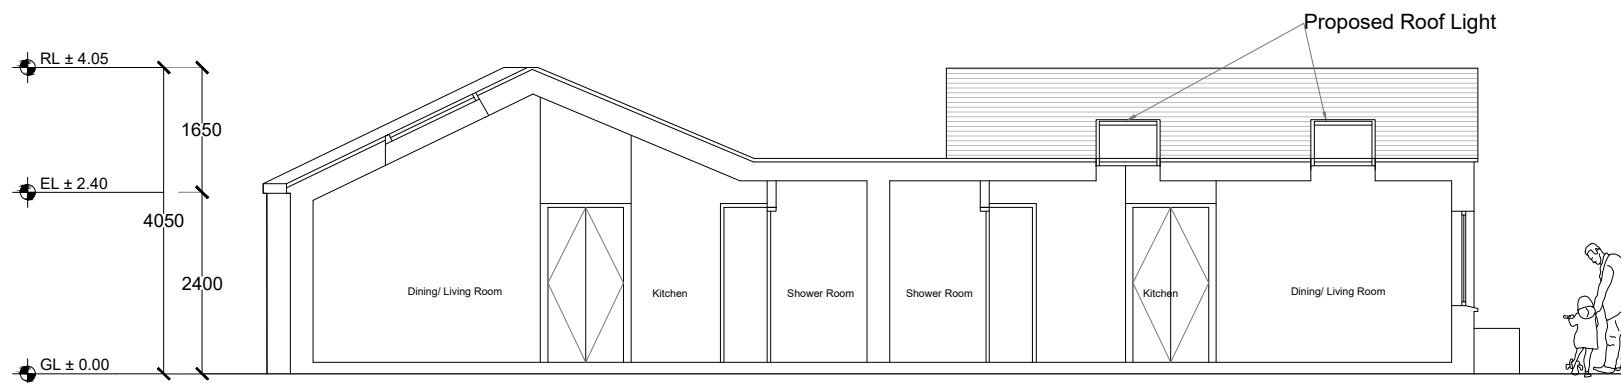


## Proposed Section A-A

Scale 1/100

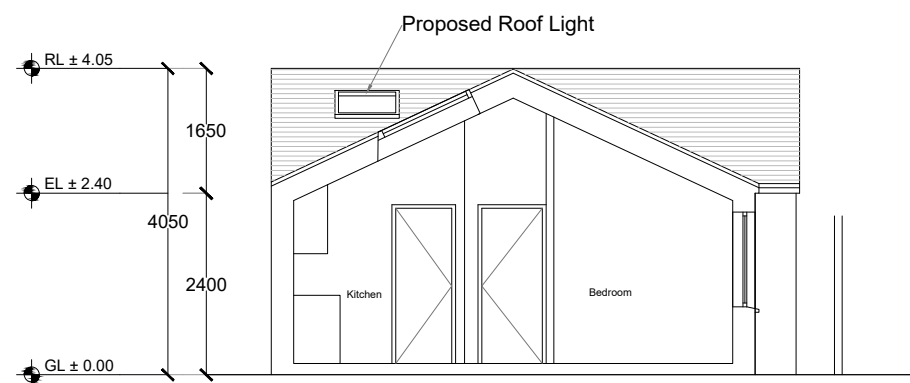

## Proposed Section B-B

Scale 1/100

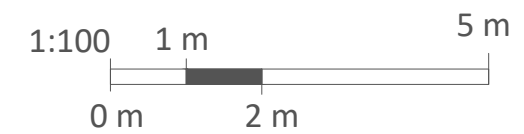


Purpose of Issue:	<b>PLANNING</b>	Job No.	<b>2011</b>
-------------------	-----------------	---------	-------------

MRS GLORIA ROWLAND  
Home Extension  
391 St Albans Road West, Hatfield, AL10 9RU  
Garden Apartments  
Proposed Sections

Drawing Number:	2011-CKD-ZZ - XX -DR -A -1400	Suit.		Rev.	P1
Drawn:	RS	Approved:		Scale:	1:100
				Date:	Aug 2022

**CKRAFT**  
DESIGN & BUILD  
E: info@ckraftdesigns.com  
W: ckraftdesign.com



© ALL RIGHTS RESERVED