


Fencing (Planning application)

Ameship

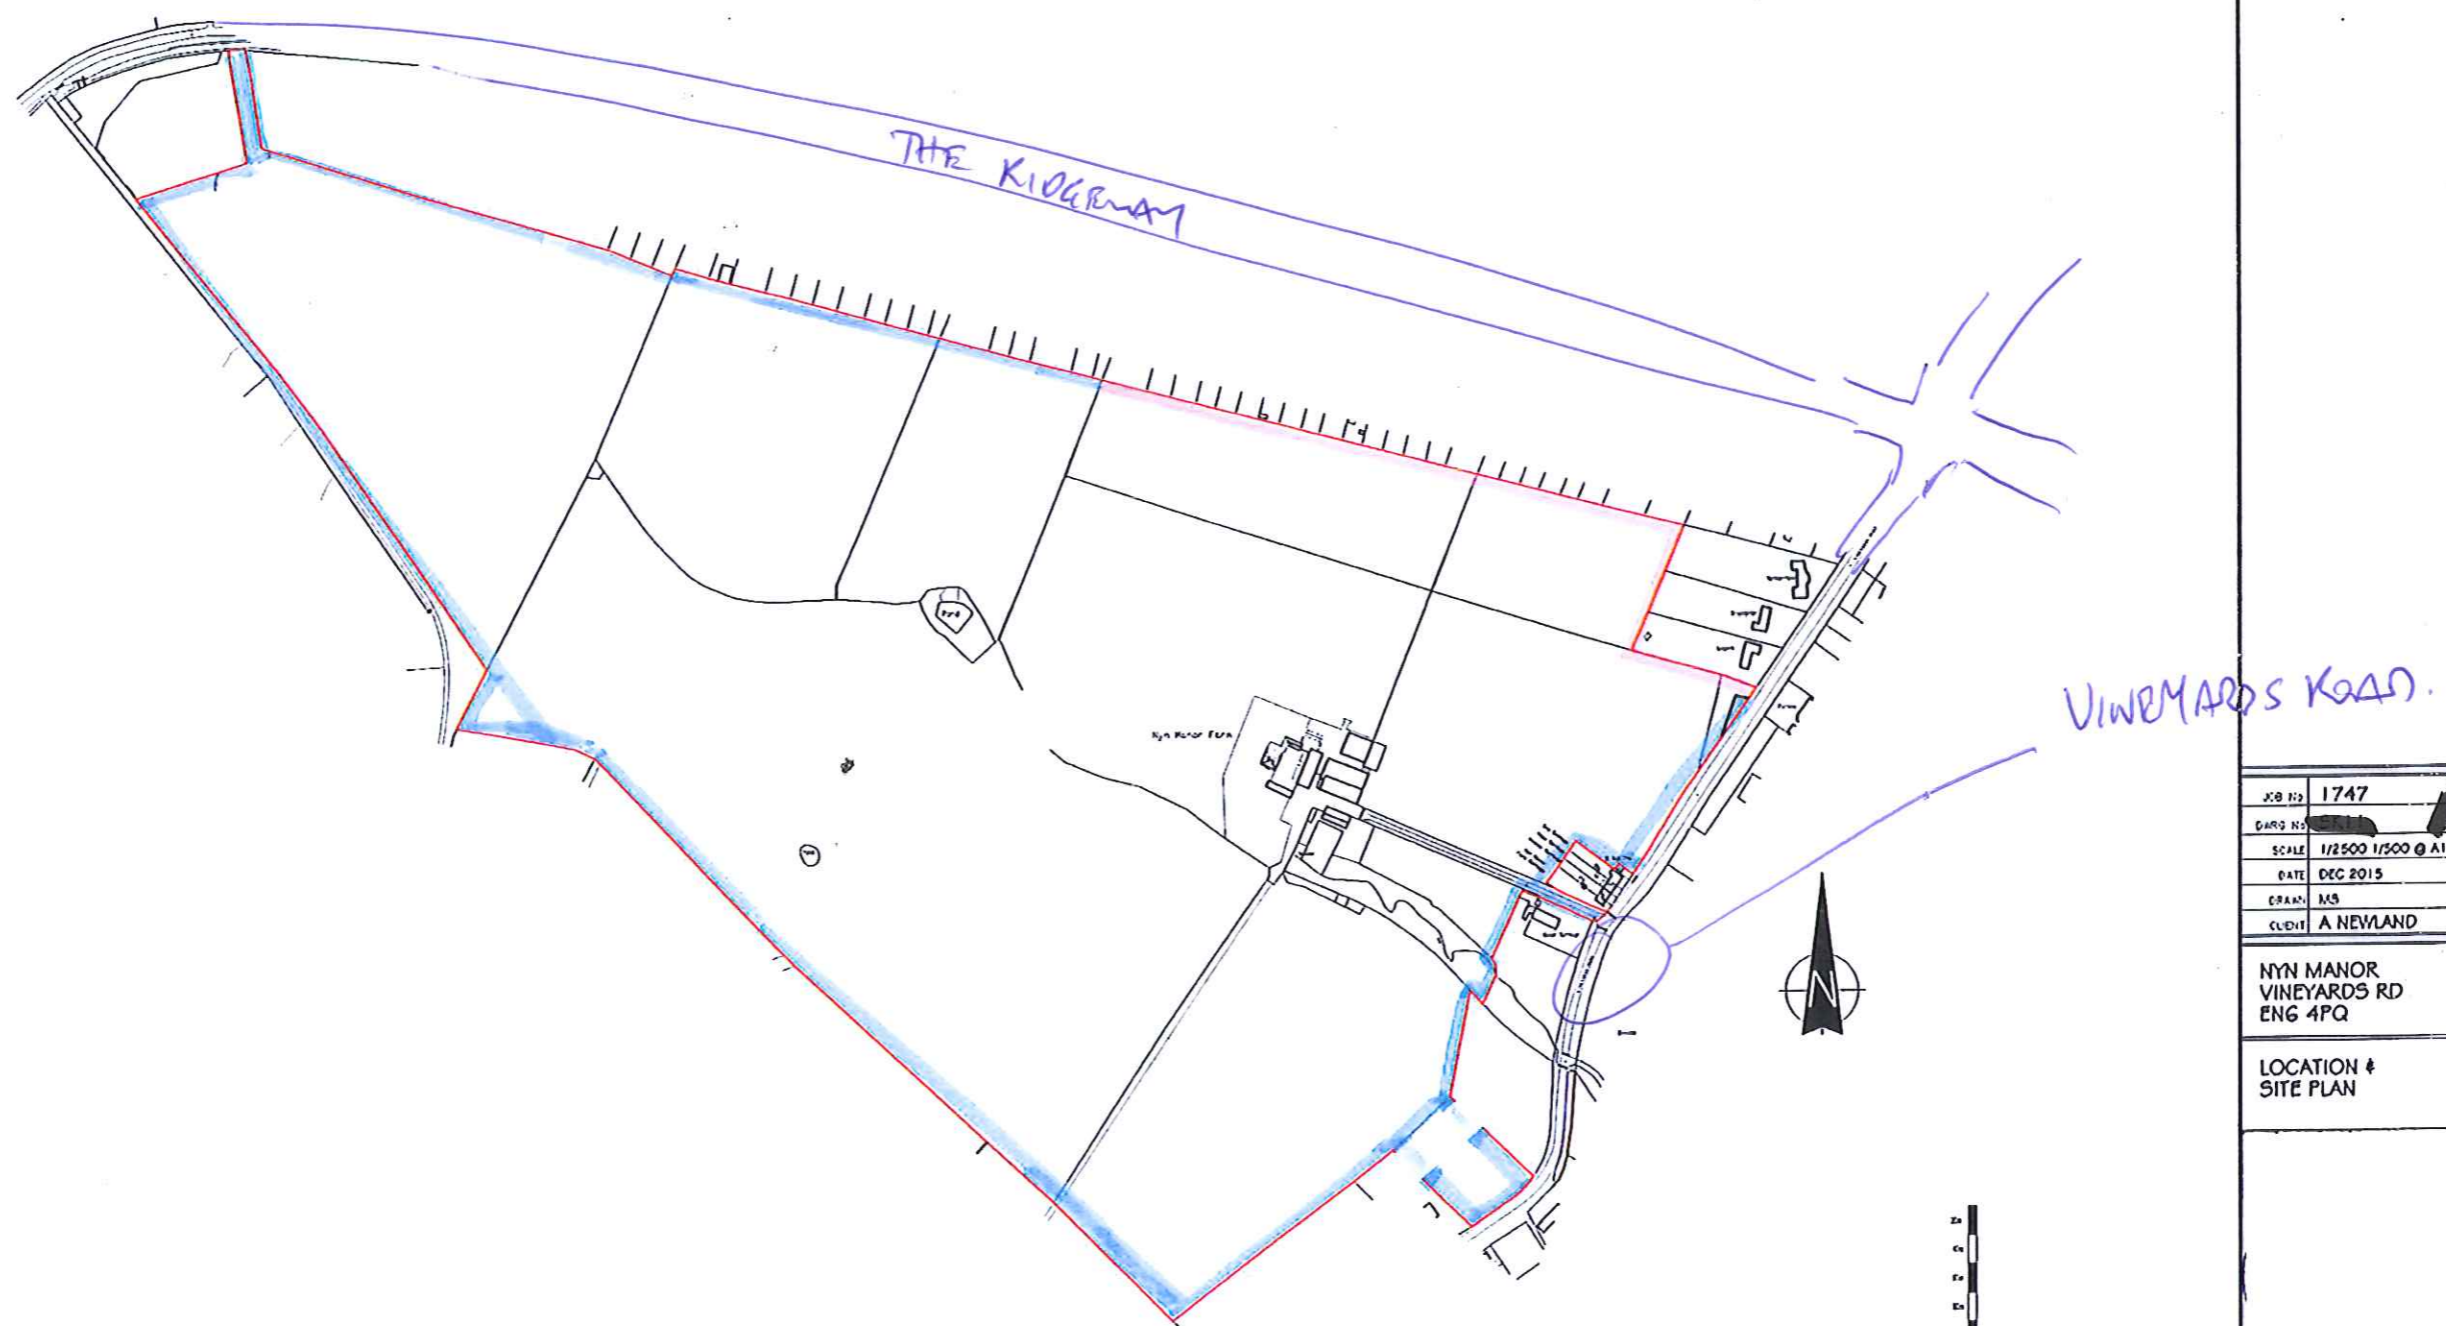

JOB NO	1747
DRAW NO	
SCALE	1/2500 1/500 @ A1
DATE	DEC 2015
CRAN	MS
CREDIT	A NEWLAND

NYN MANOR
VINEYARDS RD
ENG 4PQ

LOCATION &
SITE PLAN

AJN02

Ordnance Survey (c) Crown Copyright 2015. All rights reserved. Licence number 100022432

ALL DIMENSIONS TO BE VERIFIED ON SITE • THIS DRAWING IS NOT TO BE SCALED FOR CONSTRUCTION PURPOSES • THIS DRAWING AND DESIGN REMAINS THE COPYRIGHT OF THE ARCHITECT AND MAY NOT BE REPRODUCED WITHOUT PERMISSION •