


© THIS DRAWING IS THE PROPERTY OF BJB CONSULTING AND MUST NOT BE COPIED OR OTHERWISE REPRODUCED WITHOUT THE EXPRESS WRITTEN PERMISSION OF THE COMPANY.

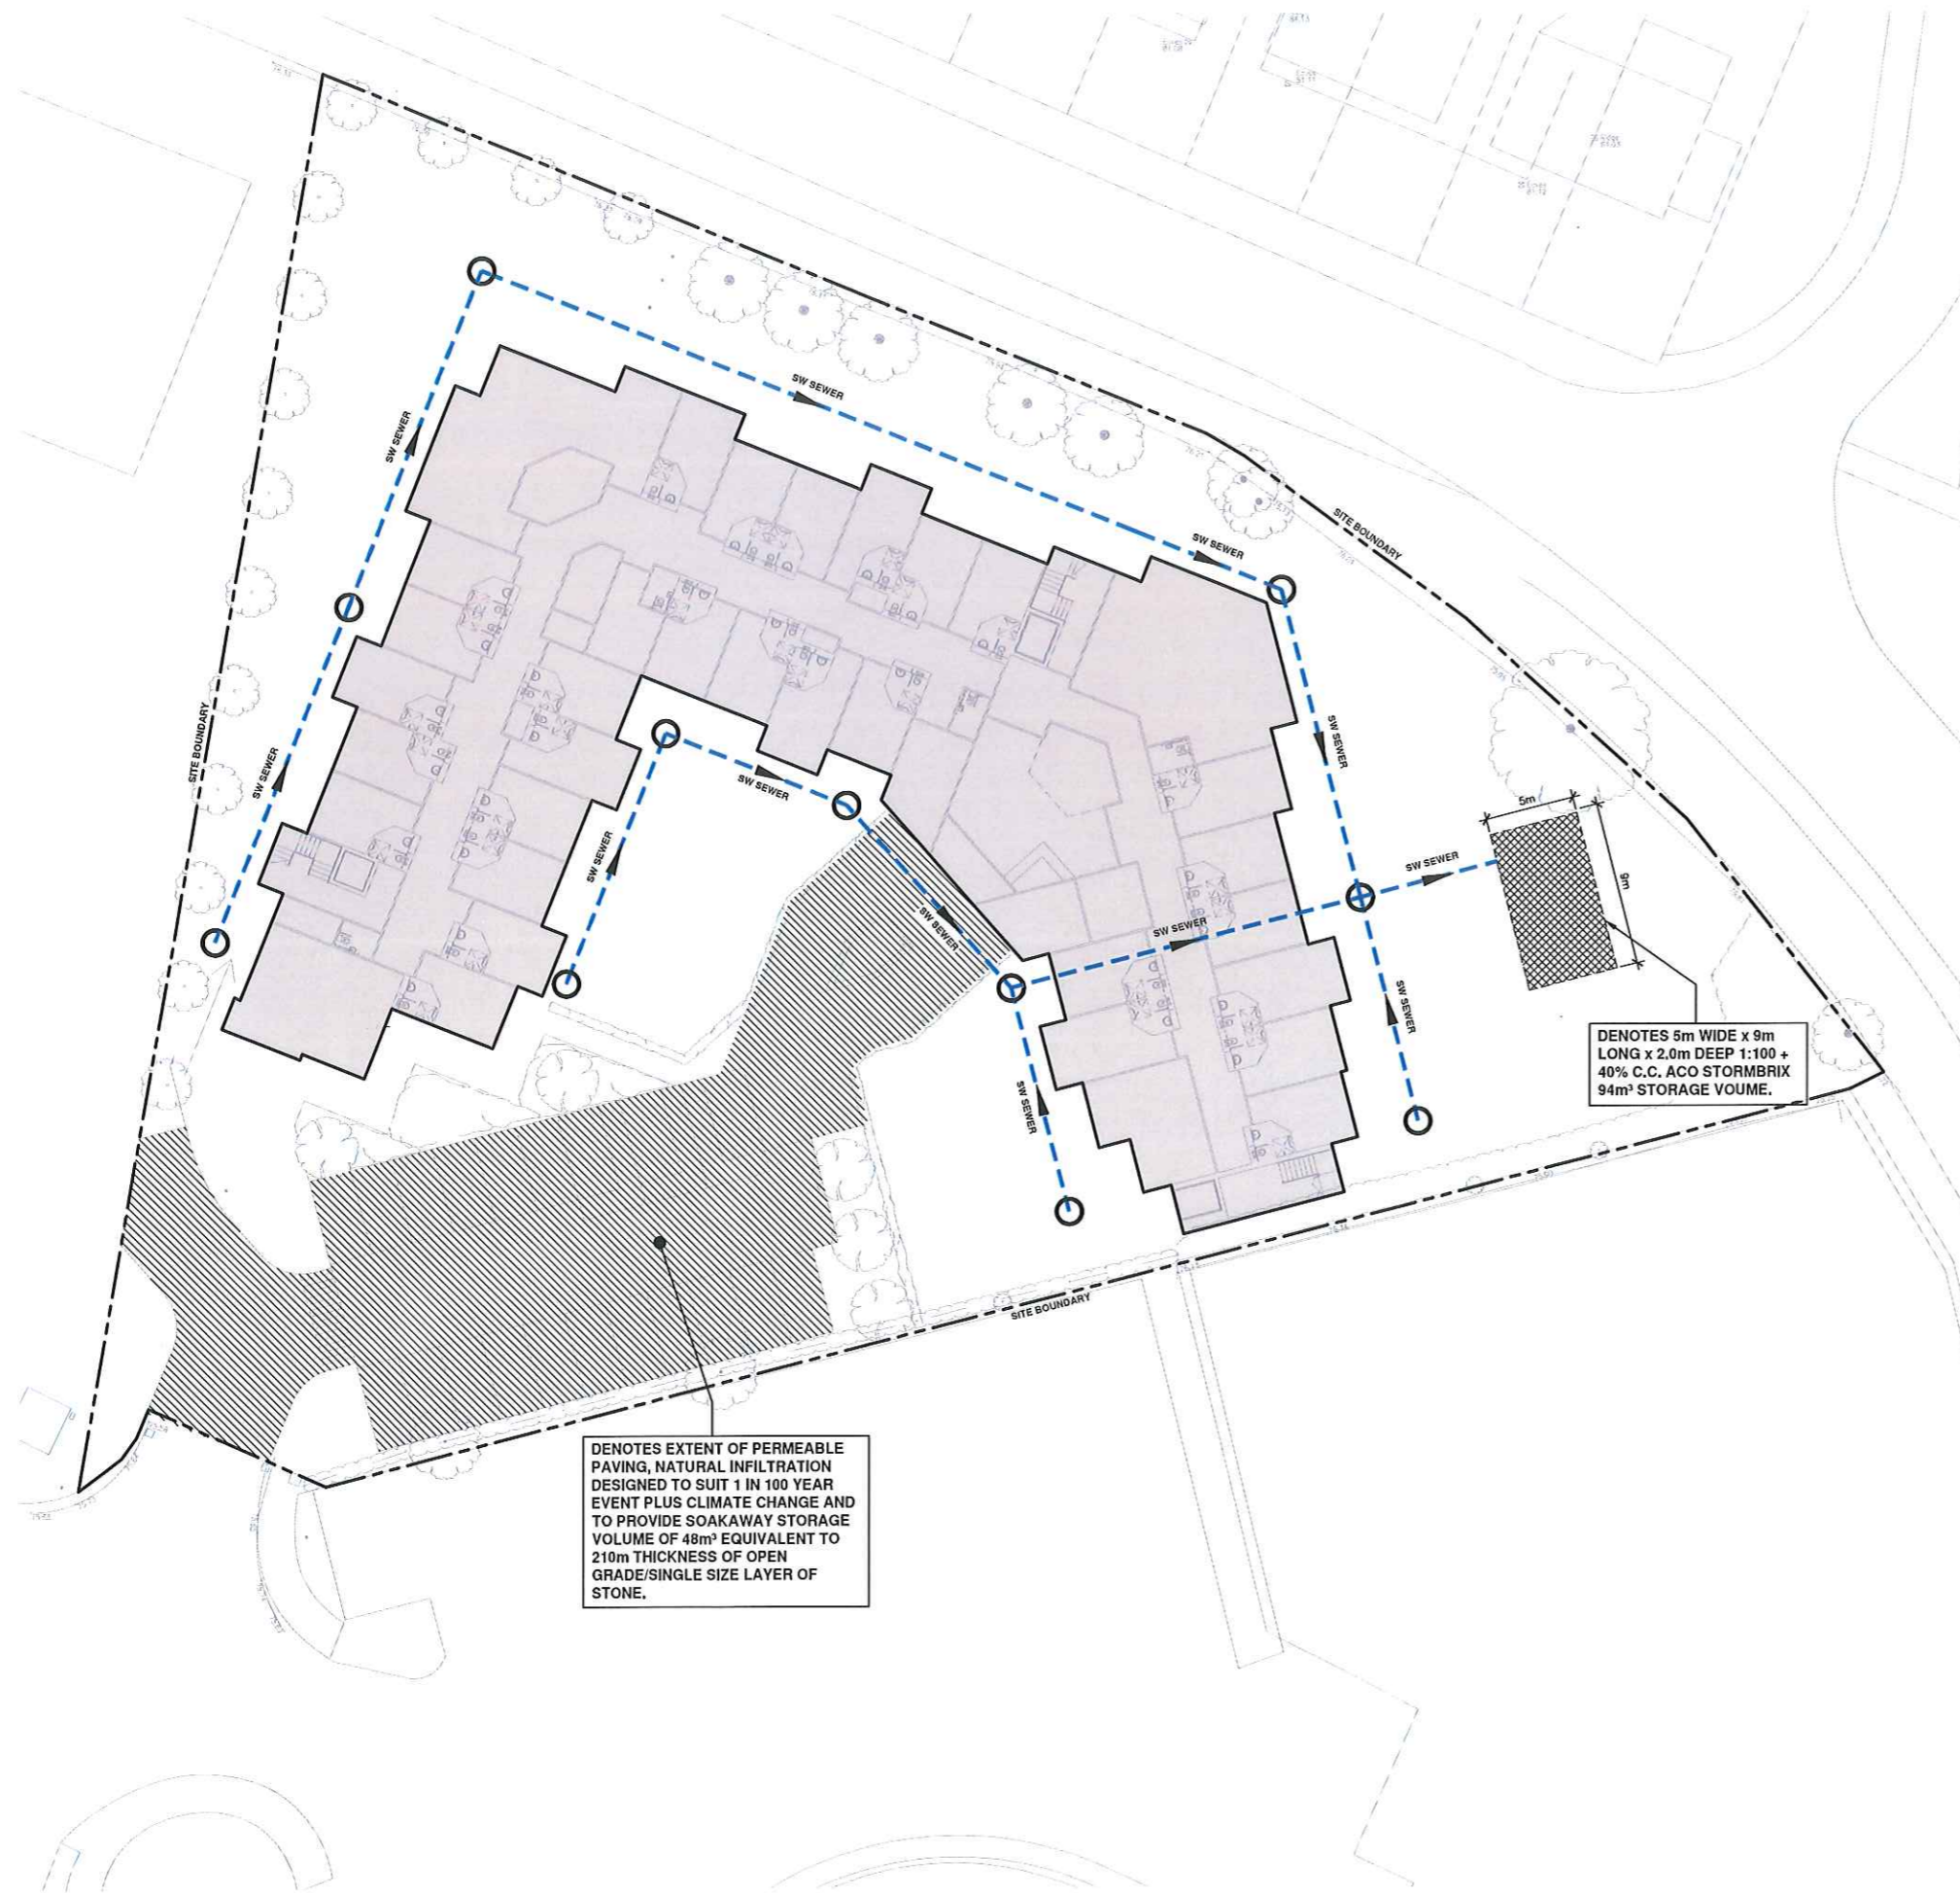

WELWYN HATFIELD
22 NOV 2018
PLANNING

| REV | DATE | AMENDMENT | BY |
|-----|------|-----------|----|
| | | | |

CLIENT:
ATKAR CORPORATION



BJB Consulting
Civil Structural Engineers, Development Consultants, Project Managers.
Head Office: 111 E. Coker Close, Coker Park, Watlington, West Yorkshire, WF4 3SA. Tel: 01454 5235 223. E-mail: info@bjbconsulting.co.uk - www.bjbconsult.co.uk
Birmingham Office: One Victoria Square, Birmingham, B1 1HQ. Tel: 0121 223 224
London Office: 140 City Road, 227 Regent Street, London, W1B 5TB. Tel: 020 7463 0202

PROJECT:
**MANOR ROAD
HATFIELD**

TITLE:
SURFACE WATER STRATEGY

| | | |
|---------------------|--------------------|-----------------|
| DATE: JULY 2017 | SCALE: 1:X @ A1 | DRAWN: MKJW |
| PROJECT No. 2277 | DRG. No. SK601 | CHECKED: BJB |
| REVISION: | | |

