
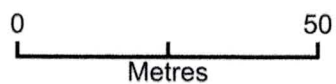


# LOCATION PLAN- 6 COMET ROAD, HATFIELD AL10 0SX

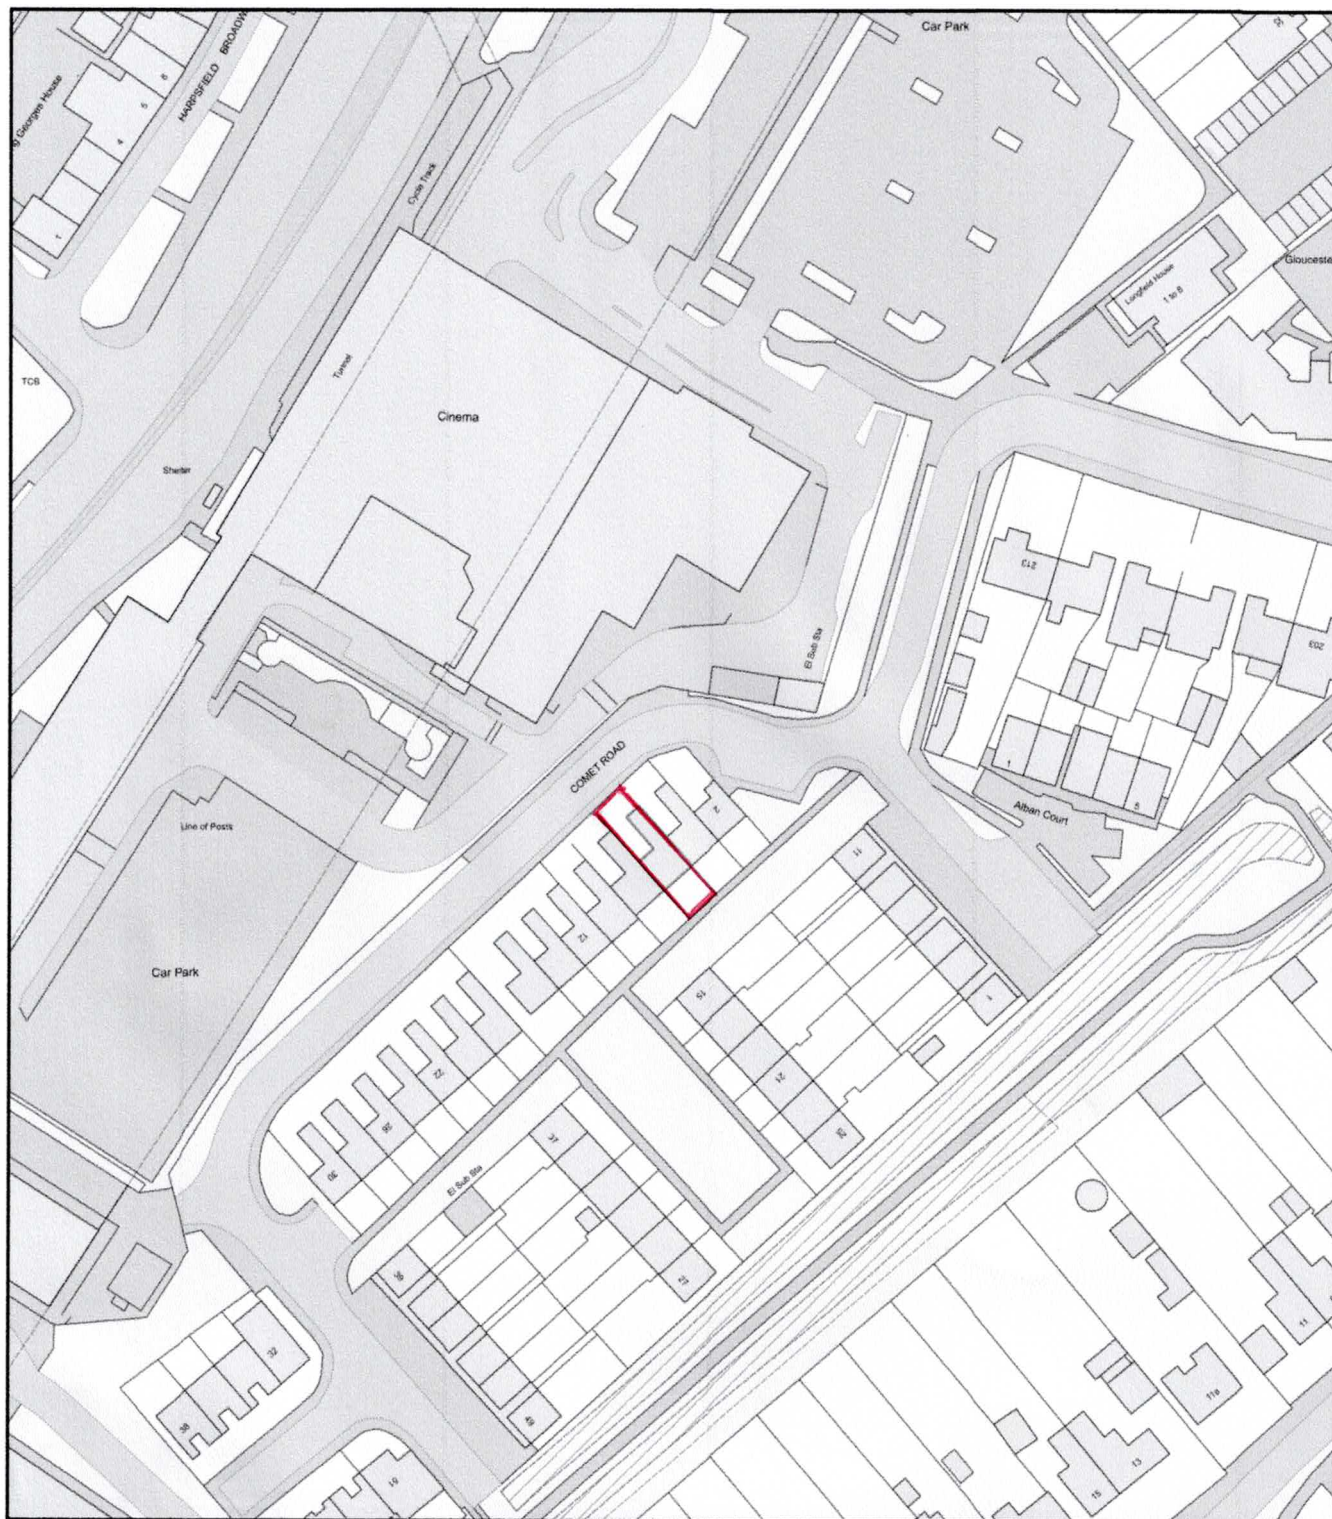

Plan Produced for: UPUL AKARAWITA  
Date Produced: 15 Jun 2023  
Plan Reference Number: TQRQM23166212246415  
Scale: 1:1250 @ A4