
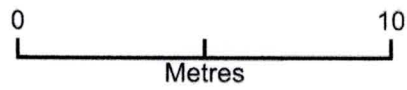


Block plan - 6 comet road

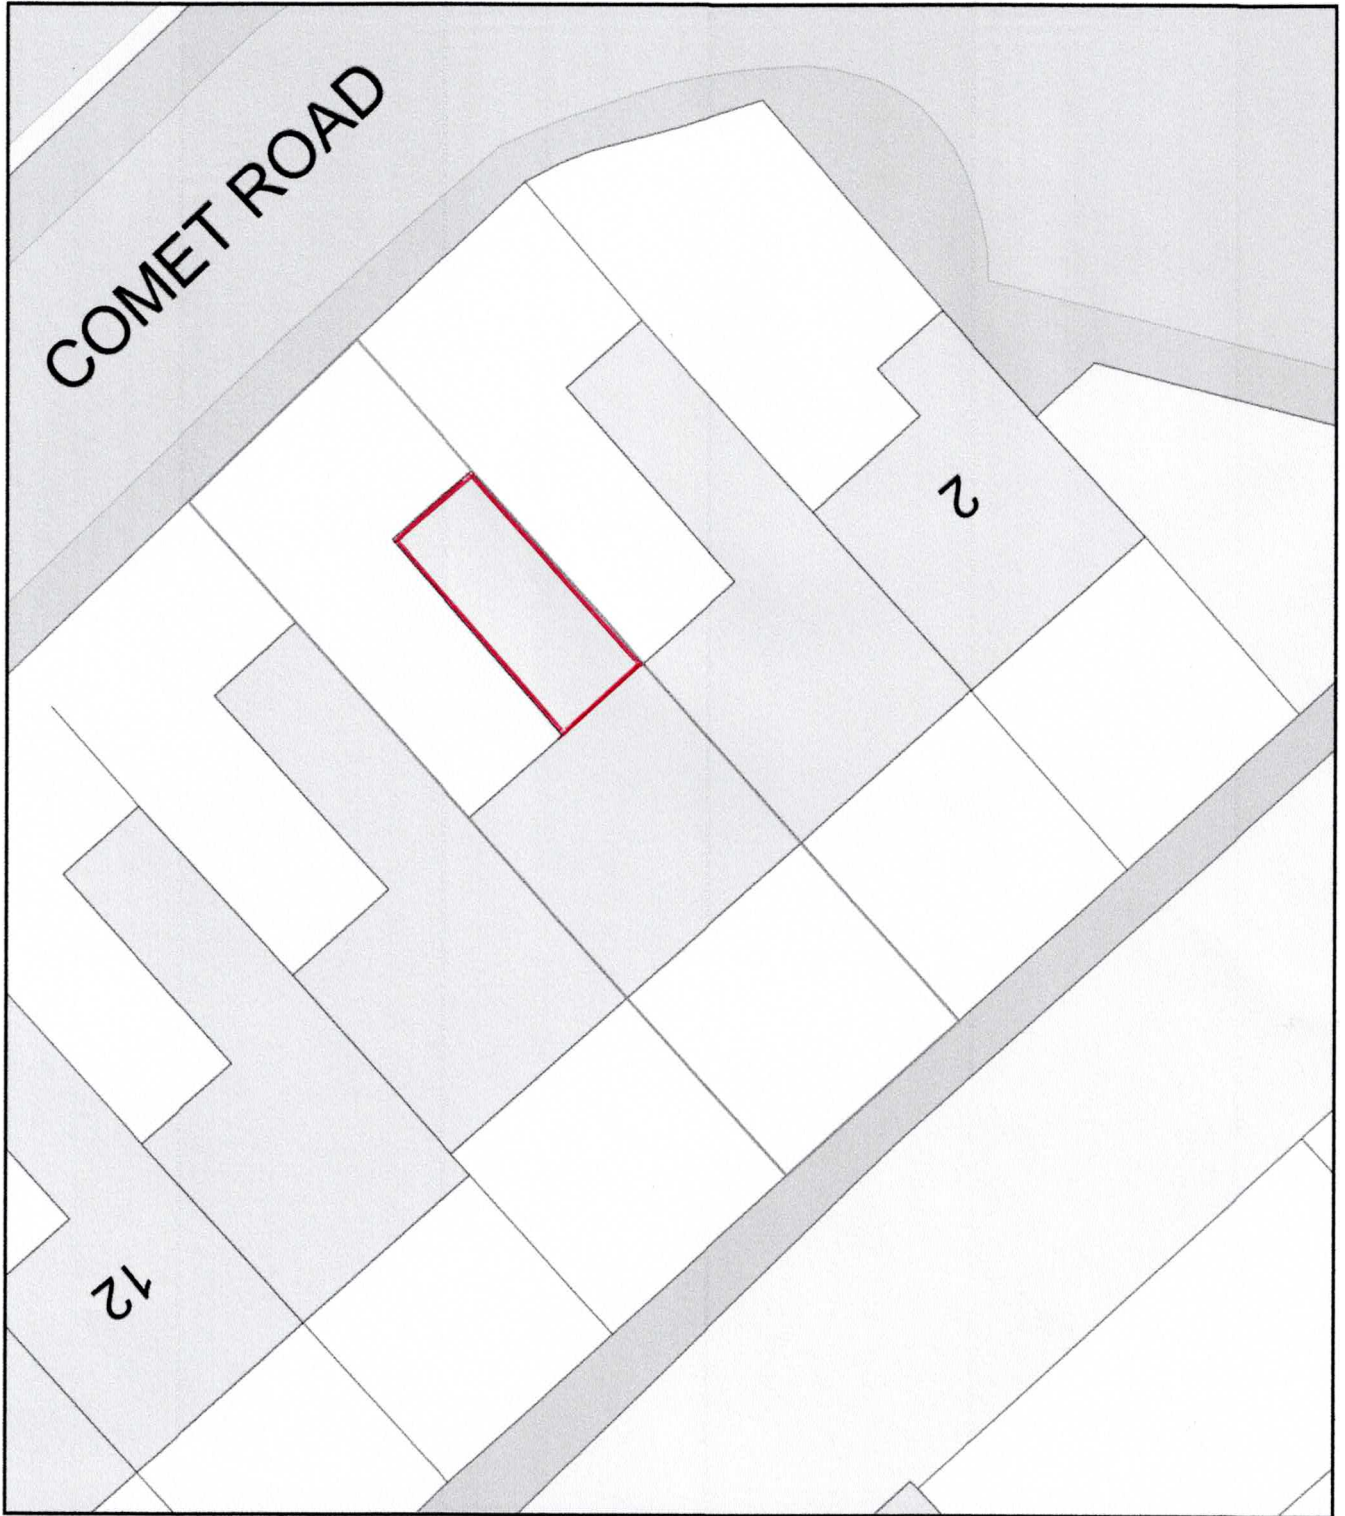

Plan Produced for: Upul akarawita

Date Produced: 15 Jun 2023

Plan Reference Number: TQRQM23166214820180

Scale: 1:200 @ A4