
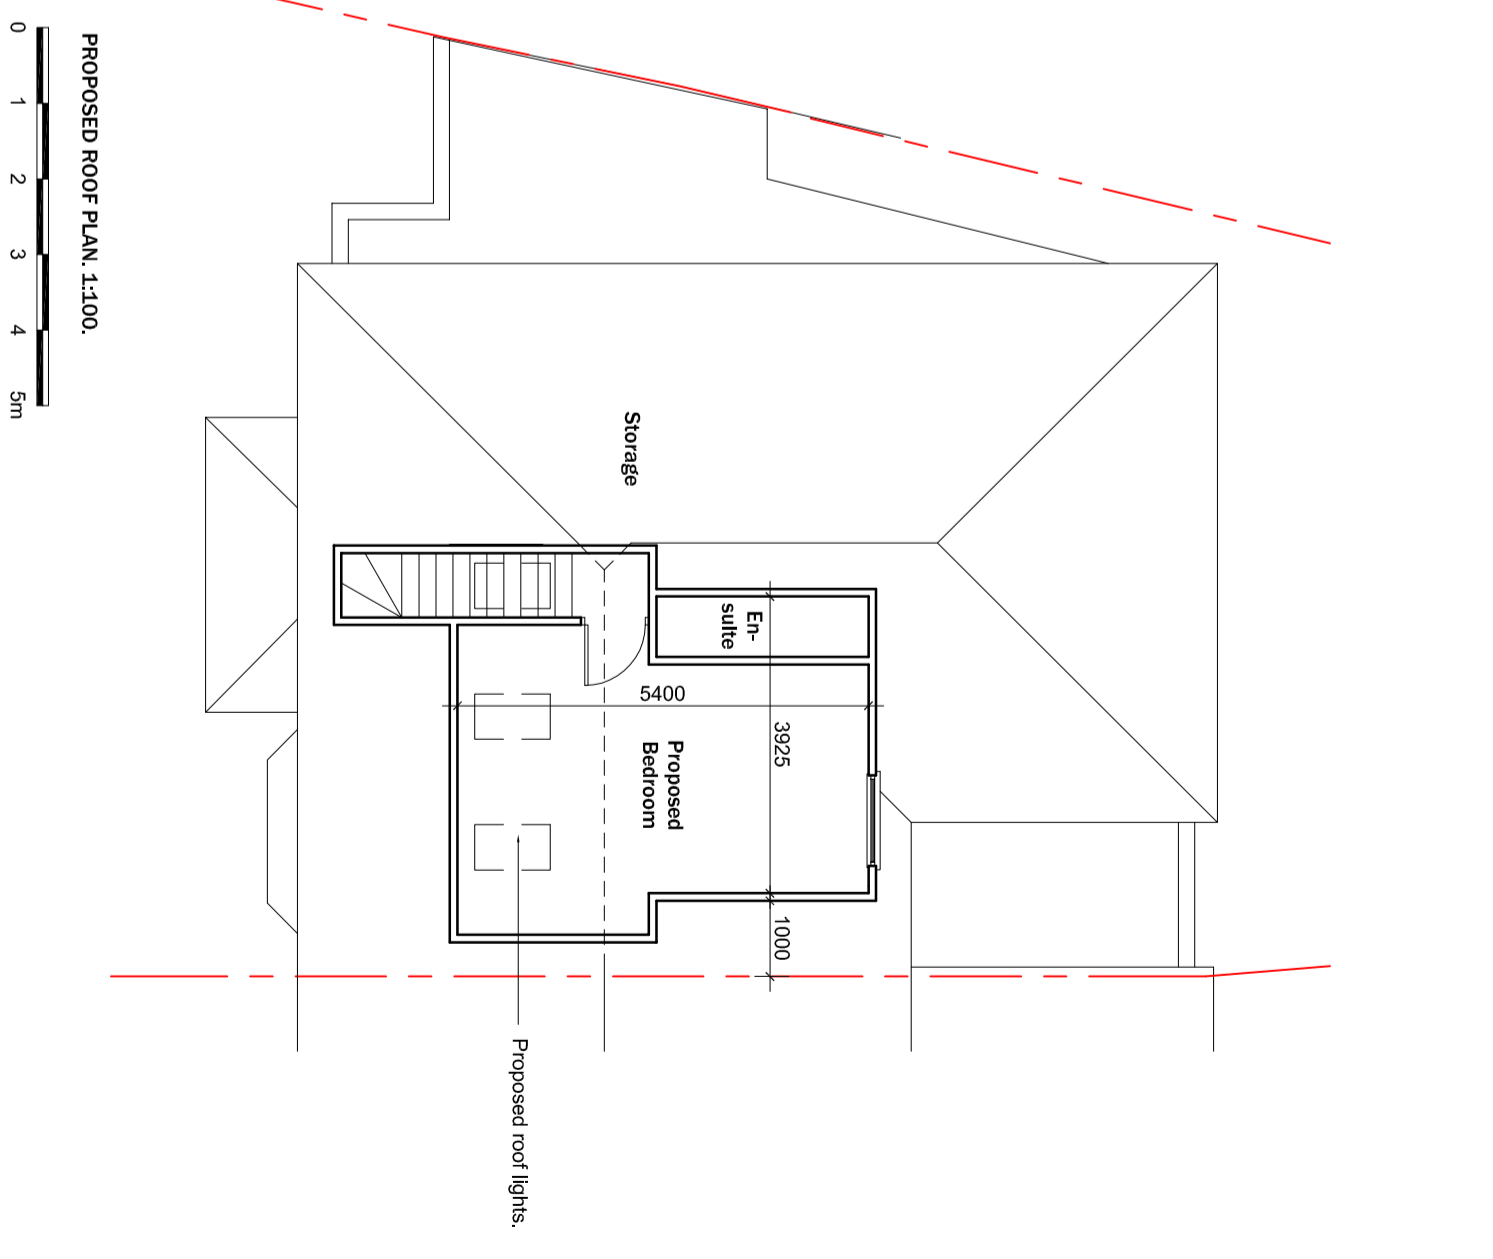
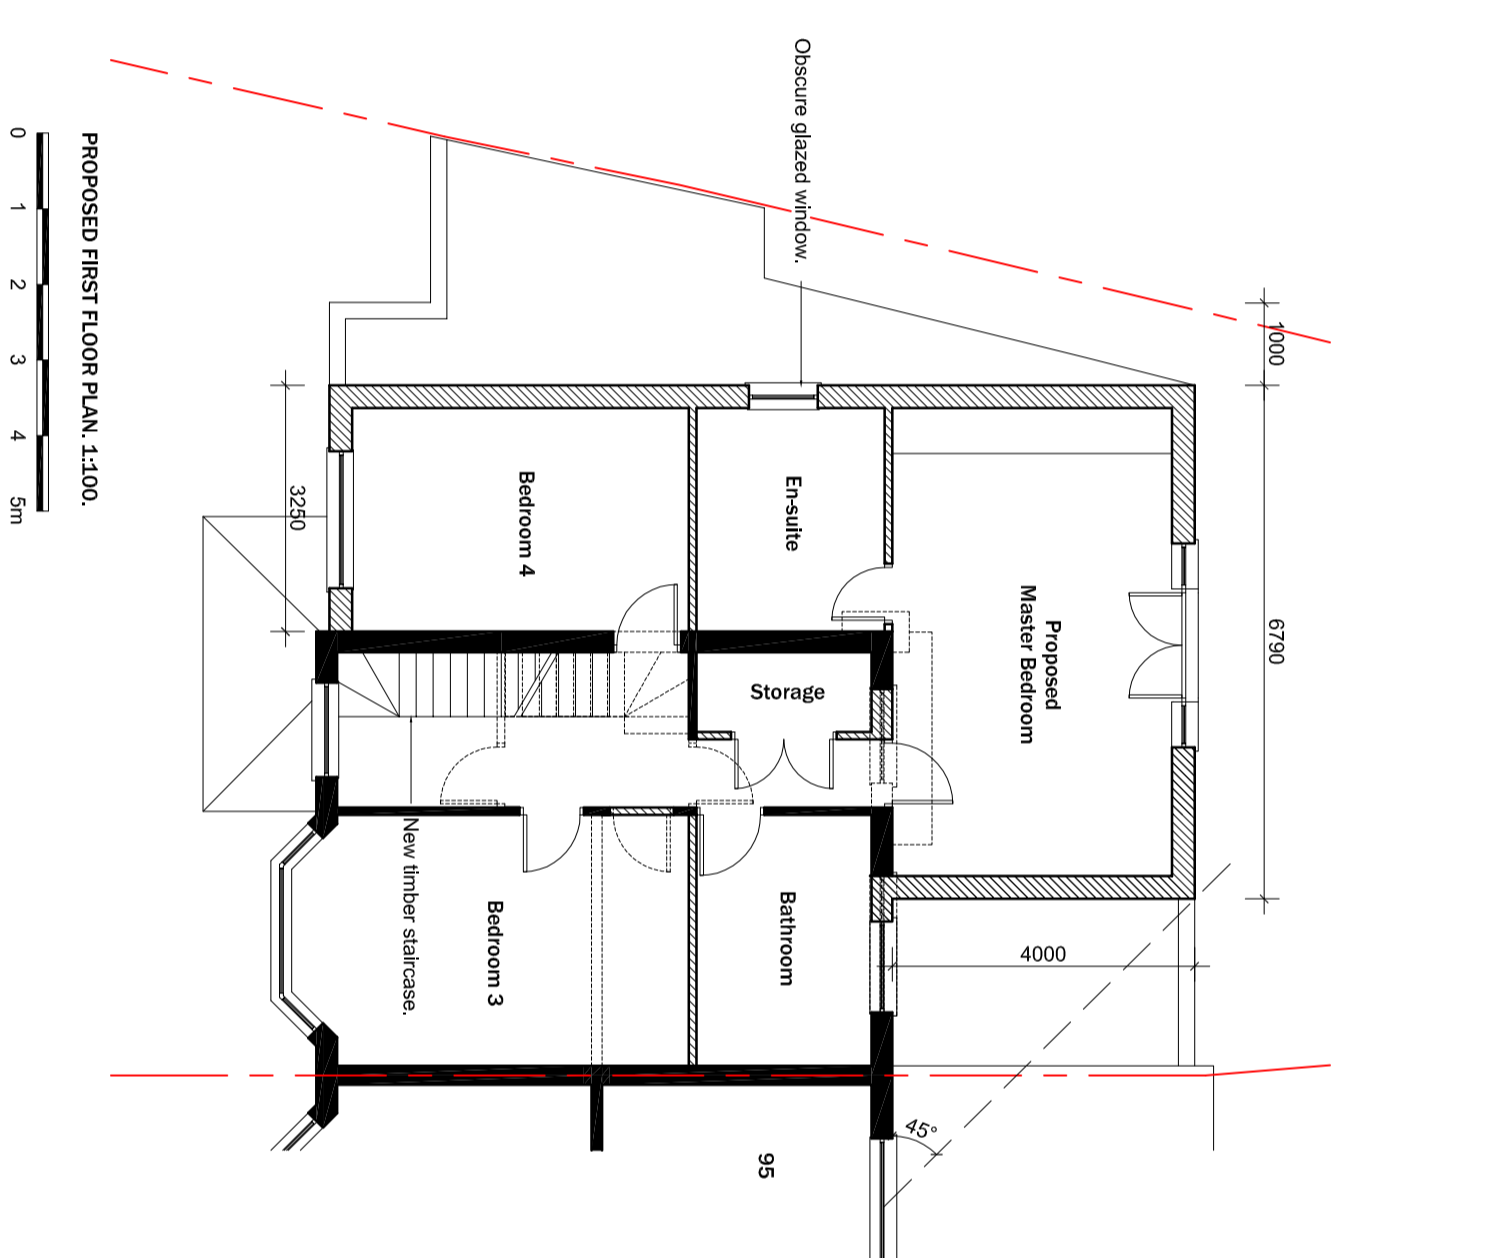


1. This drawing is not to be scaled.
2. All discrepancies, errors or omissions to be reported prior to work commencing.
3. All dimensions to be checked on site prior to work commencing.
4. All materials, components and workmanship to comply with relevant British Standards, Codes of Practice and recommendations applicable at the time. For specialist works see relevant consultants/suppliers drawings.

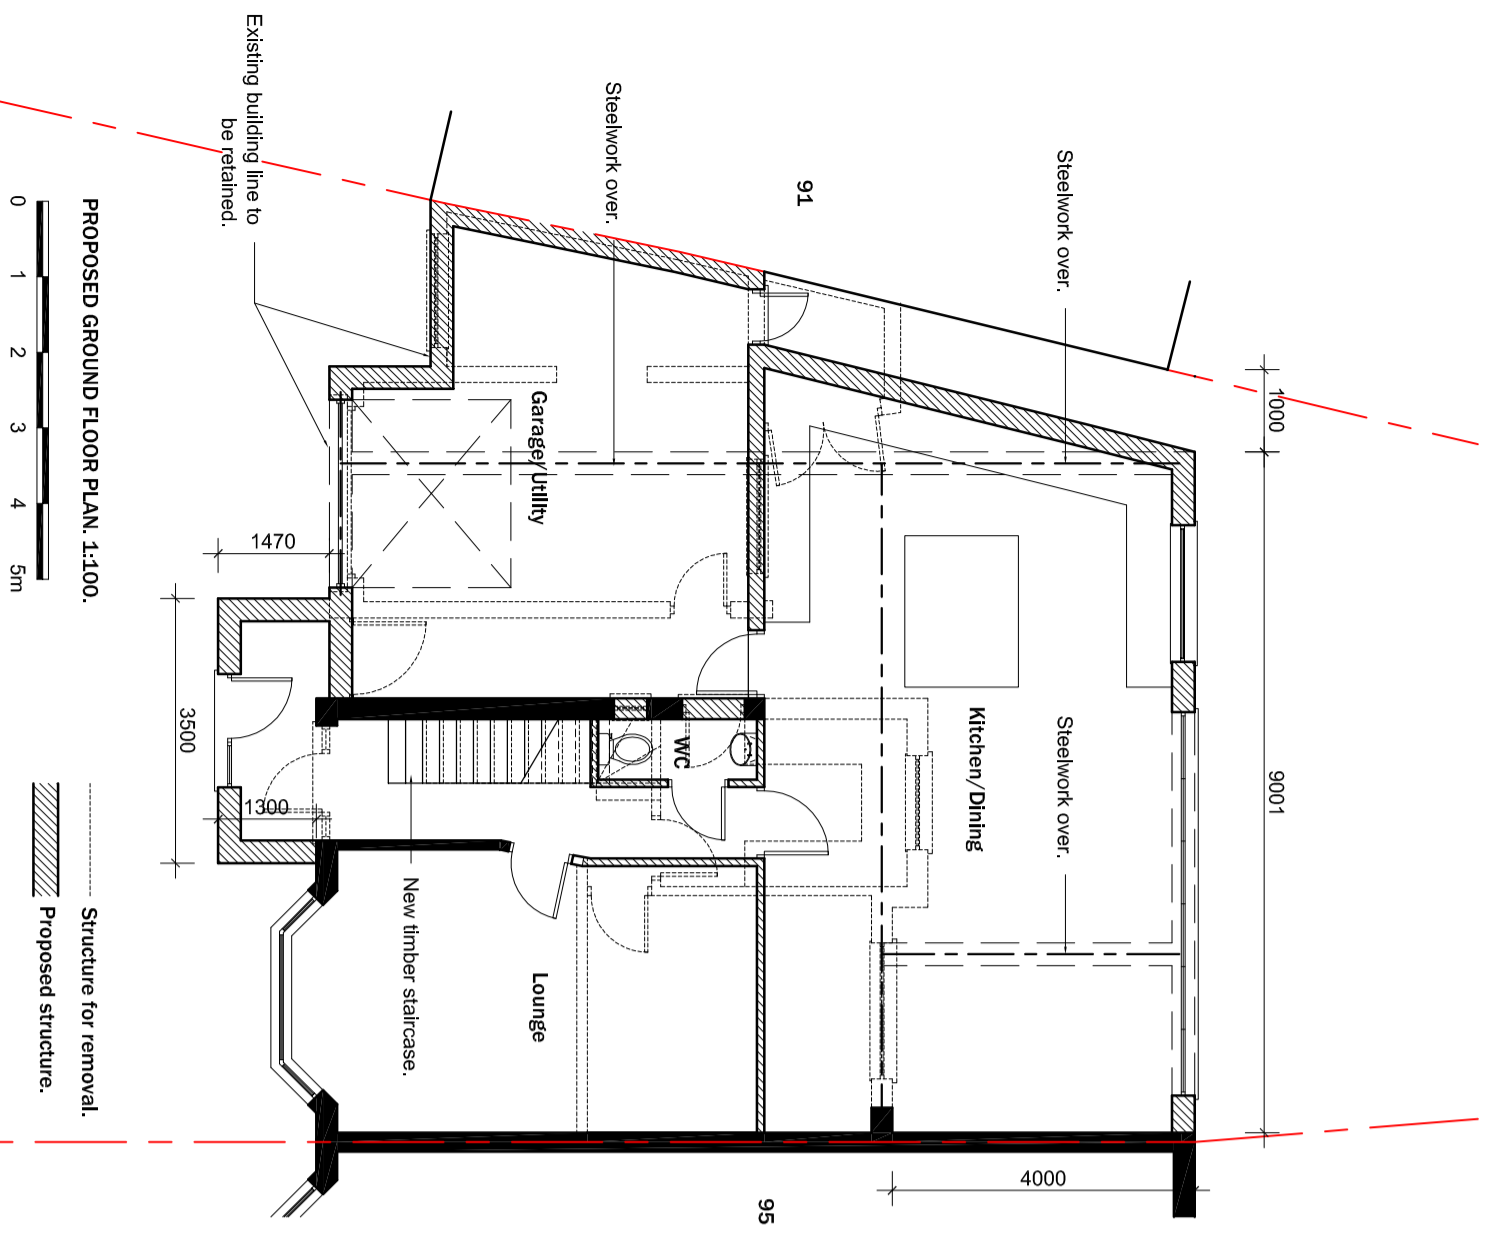

# Planning Issue

**db Design Services**  
 8 Coningsby Bank  
 24, 1900s, Hens  
 T: 07802 687837  
 F: 01777 882649  
 E: bandur@dbd.com

client: Mr. M. Preston.

project: Extensions & Alterations  
 90 Burnside Road, Huddersfield, Herts, AL10 9SB

drawing title: Proposed Plans & Elevations.

date	scale	drawn
April 2020.	1:100@A2	db
drawing number	sheet no.	rev.
203/PA/003.		A