


1. This drawing is not to be scaled.
2. All discrepancies, errors or omissions to be reported prior to work commencing.
3. All dimensions to be checked on site prior to work commencing.
4. All measurements, dimensions and workmanship to comply with relevant British Standards, Codes of Practice and recommendations applicable at the time.
5. For specialist works see relevant consultants suppliers drawings.

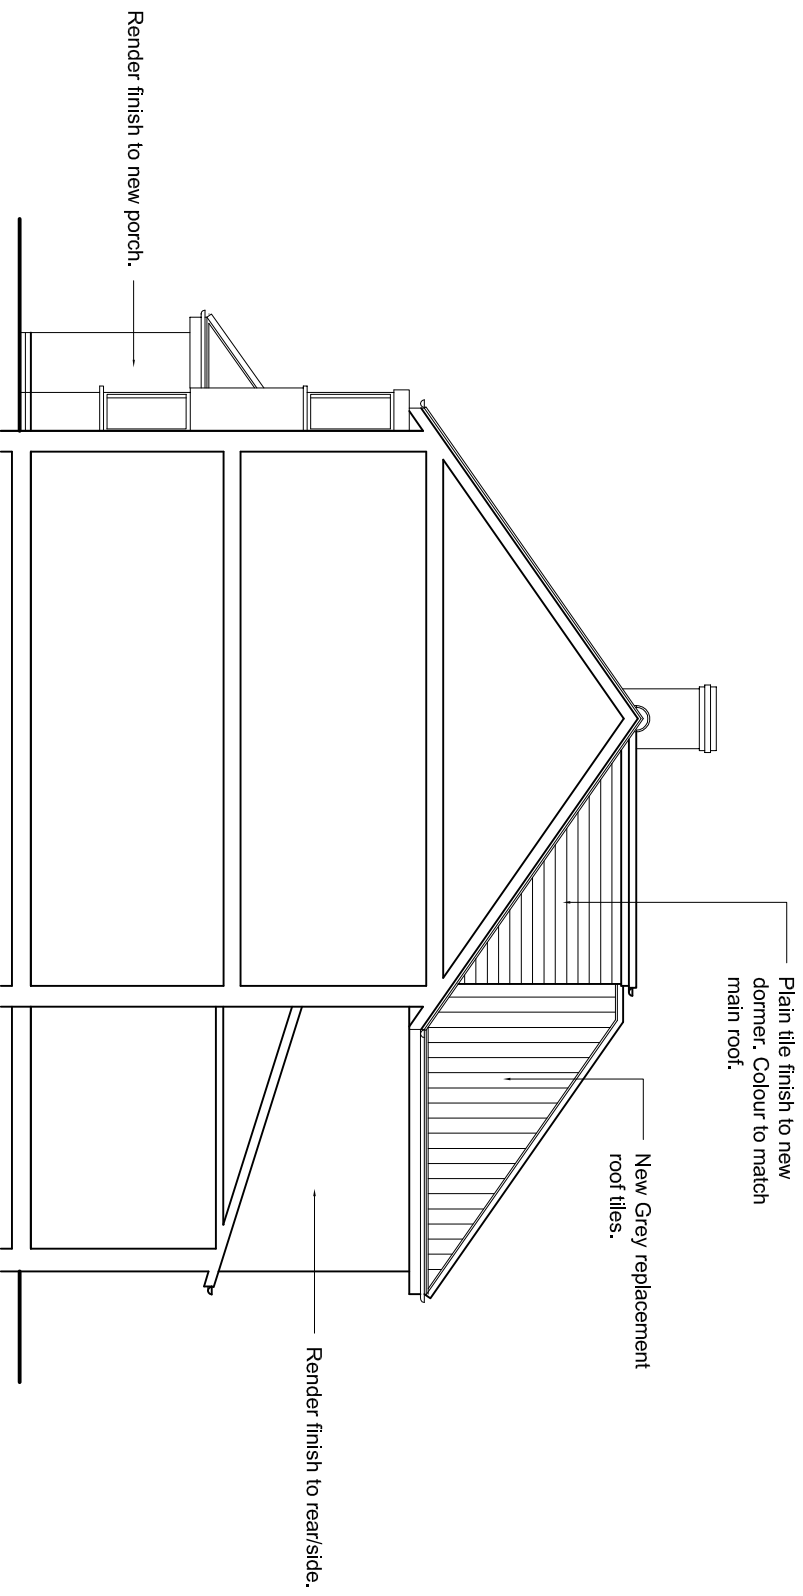

db Design Services

8 Cottinghamly Bank
 St. Albans, Herts
 AL3 2BN
 T: 01763 683937
 F: 01777 862619
 E: bandr@dbd.com

Client
 M/F: M. Priesion

Project
Extensions & Alterations
 93 Burnhale Road, Hatfield, Herts, AL11 0JH

Drawing title
PROPOSED SIDE ELEVATION.

date	scale	sheet
June 2020	1:100@A4	03
drawing number	sheet no.	rev
203/PA/005.	1 of 1	B

Planning Issue

Rev B - Amendments following planning comments. 07/2020
 Rev A - Amendments following planning comments. 07/2020