


1. This drawing is not to be scaled.
2. All discrepancies, errors or omissions to be reported prior to work commencing.
3. All dimensions to be checked on site prior to work commencing.
4. All work to be carried out in accordance with the relevant workmanship to comply with relevant British Standards, Codes of Practice and appropriate manufacturers recommendations applicable at the time.
5. For specialist works see relevant consultants suppliers drawings.

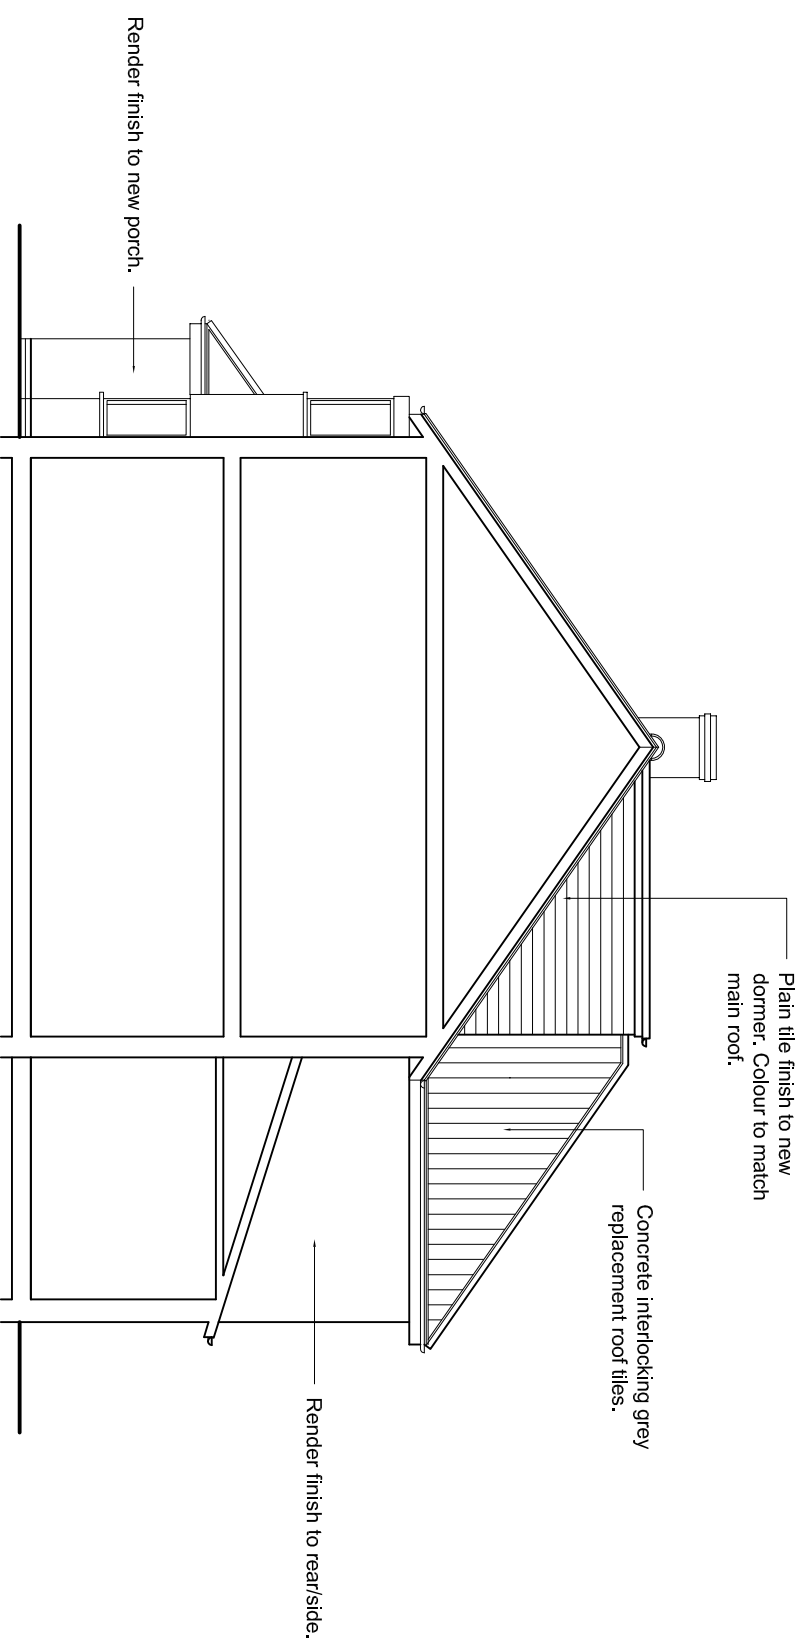

PROPOSED SIDE ELEVATION. 1:100.



Planning Issue

Rev A - Amendments following planning comments. 07/2020

db Design Services
 8 Coningsby Bank
 St. Albans, Herts
 AL1 2JN
 T: 01763 693937
 F: 01777 892619
 E: bandr@dbd.com

client
M.F. Prieson
 project
Extensions & Alterations
 93 Burnhale Road, Hatfield, Herts, AL11 0SB

| | | | |
|----------------|--------------------------|--------|------|
| drawing title | PROPOSED SIDE ELEVATION. | | |
| date | scale | sheet | part |
| June 2020 | 1:100@A4 | 1 of 1 | A |
| drawing number | sheet no. | rev | |
| 203/PA/005 | 1 of 1 | A | |