


1. This drawing is not to be scaled.
2. All discrepancies, errors or omissions to be reported prior to work commencing.
3. All dimensions to be checked on site prior to work commencing.
4. Workmanship to comply with relevant British Standards, Codes of Practice and appropriate manufacturers recommendations applicable at the time. For specialist works see relevant consultants suppliers drawings.

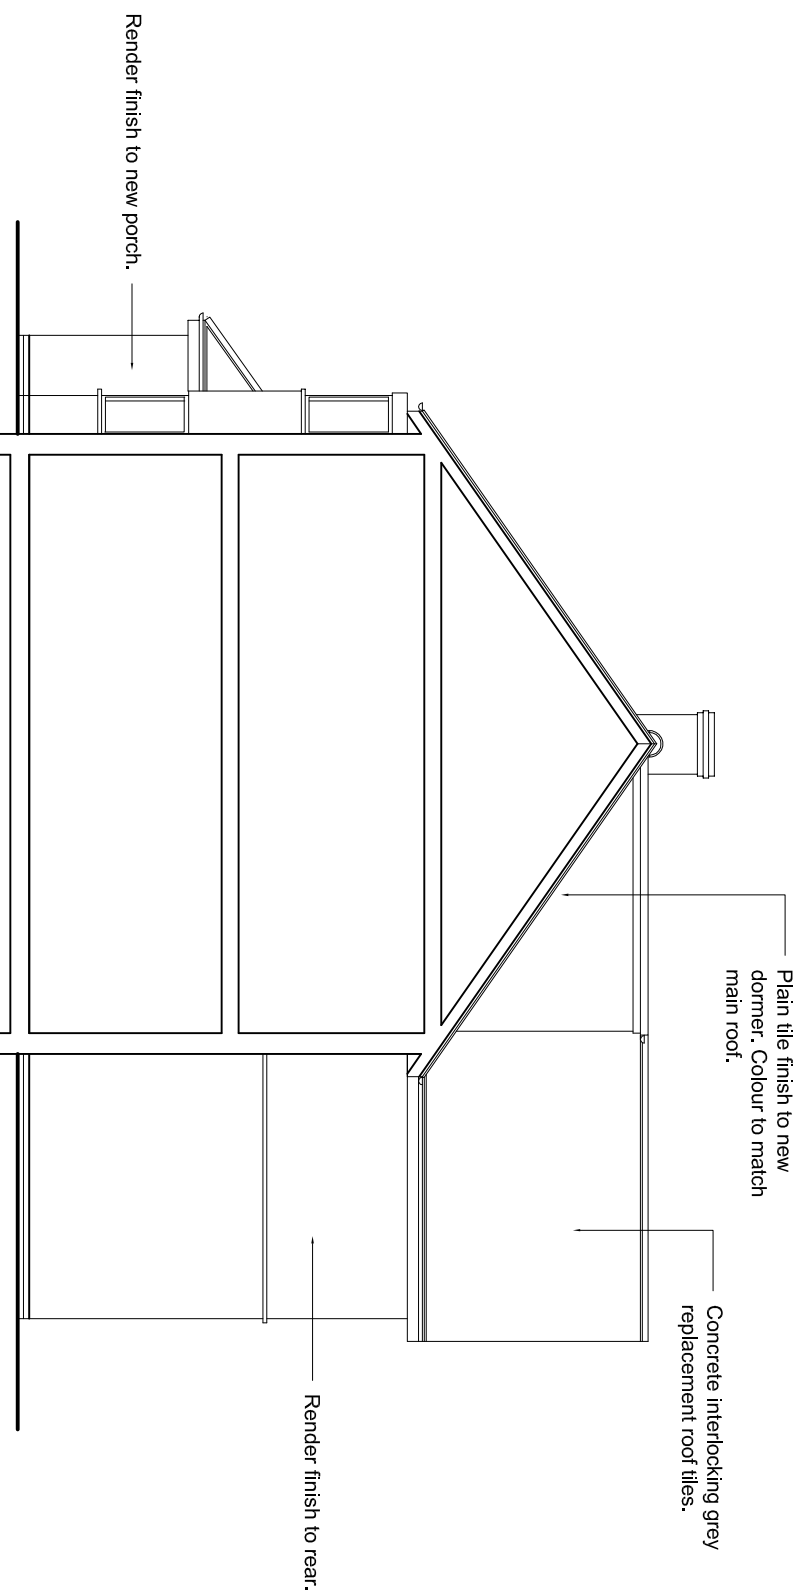

PROPOSED SIDE ELEVATION. 1:100.
0 1 2 3 4 5m

db Design Services

8 Cottingham Bank
St. Albans, Herts
AL1 1JN
T: 07830 693937
F: 01277 812619
E: hannah@dbd.com

Client: MFM Precision

Project: Extensions & Alterations
93 Burnhale Road, Hatfield, Herts, AL11 0JG

Drawing title: PROPOSED SIDE ELEVATION.

date	scale	sheet no.	rev
June 2020	1:100@A4	1 of 1	-
drawing number	203/PA/005		