





South-East Elevation (front)

North-East Elevation


North-West Elevation

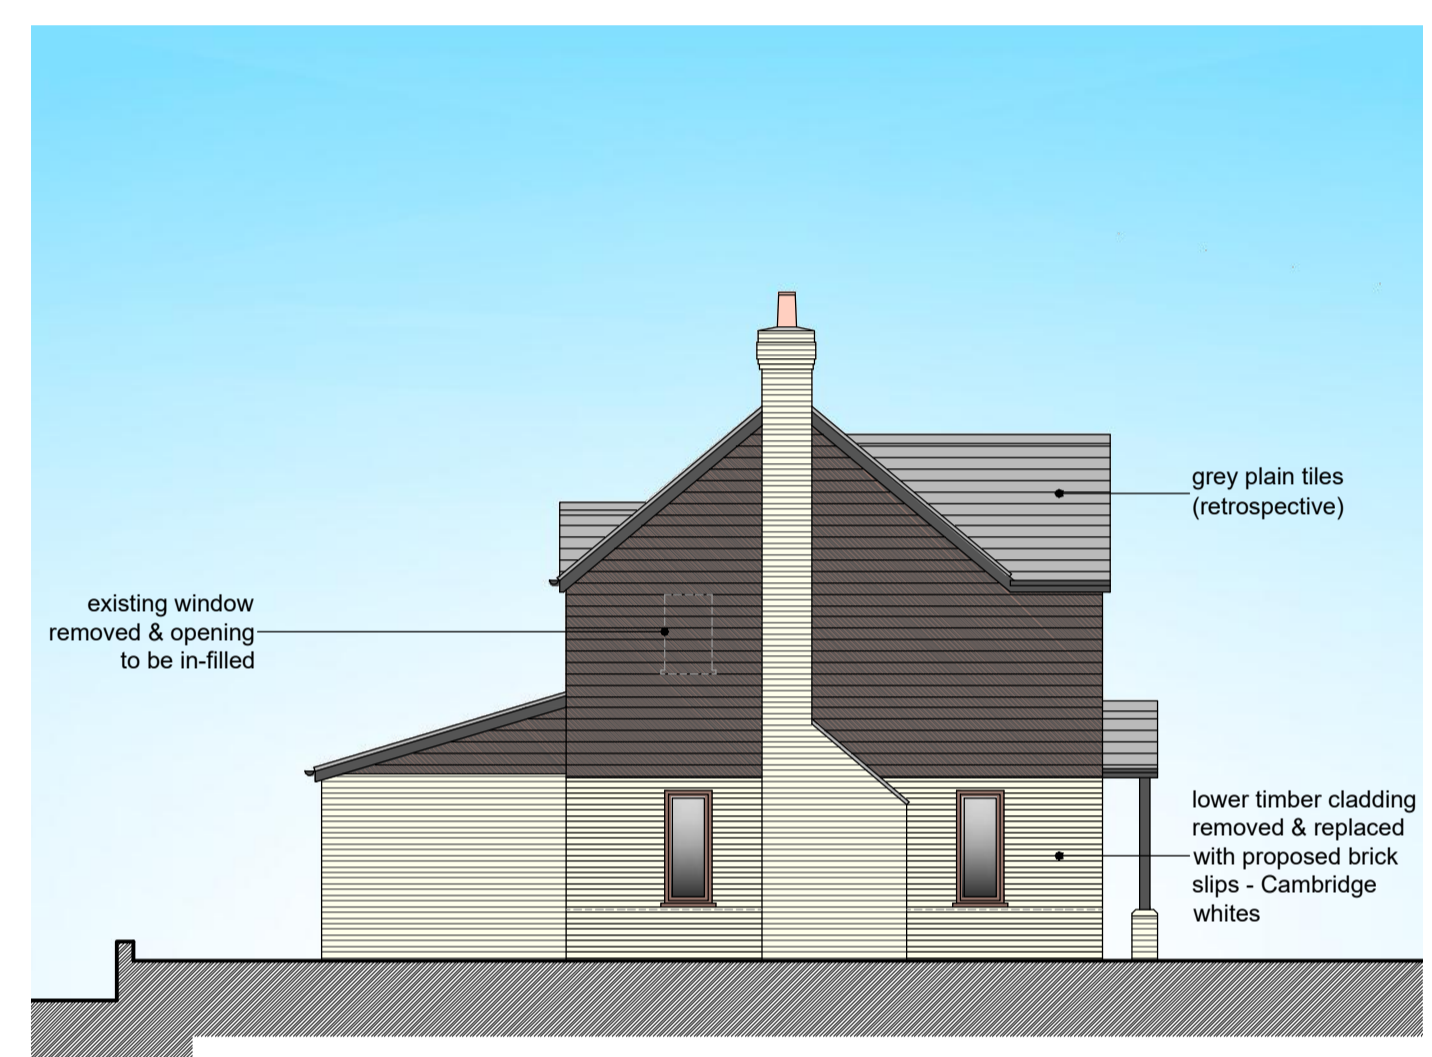


South-West Elevation

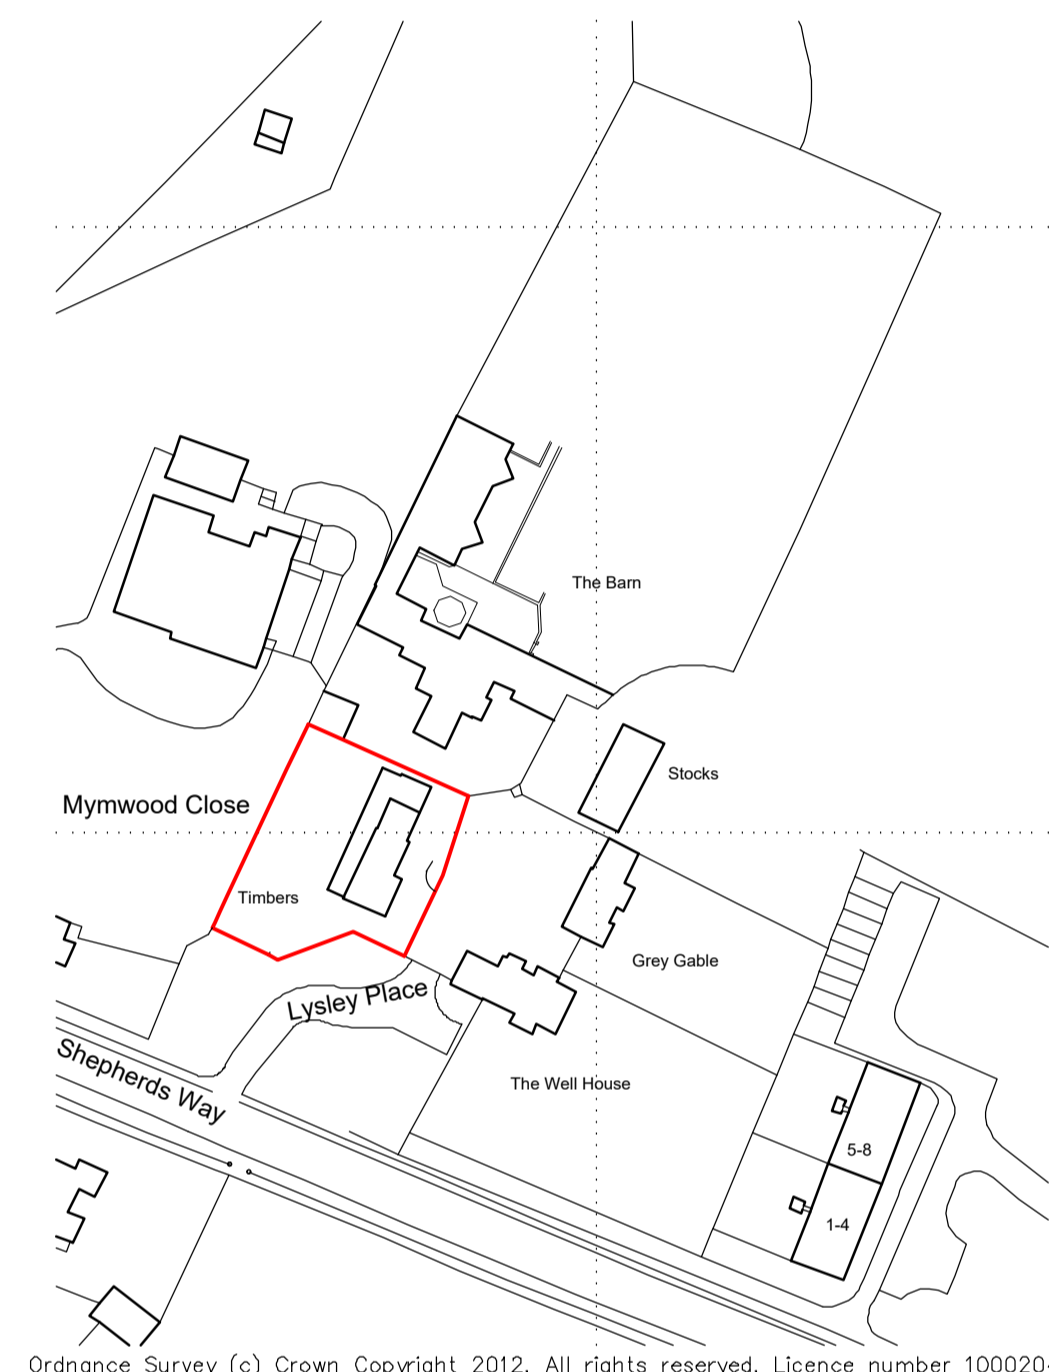


Location Plan 1:1250

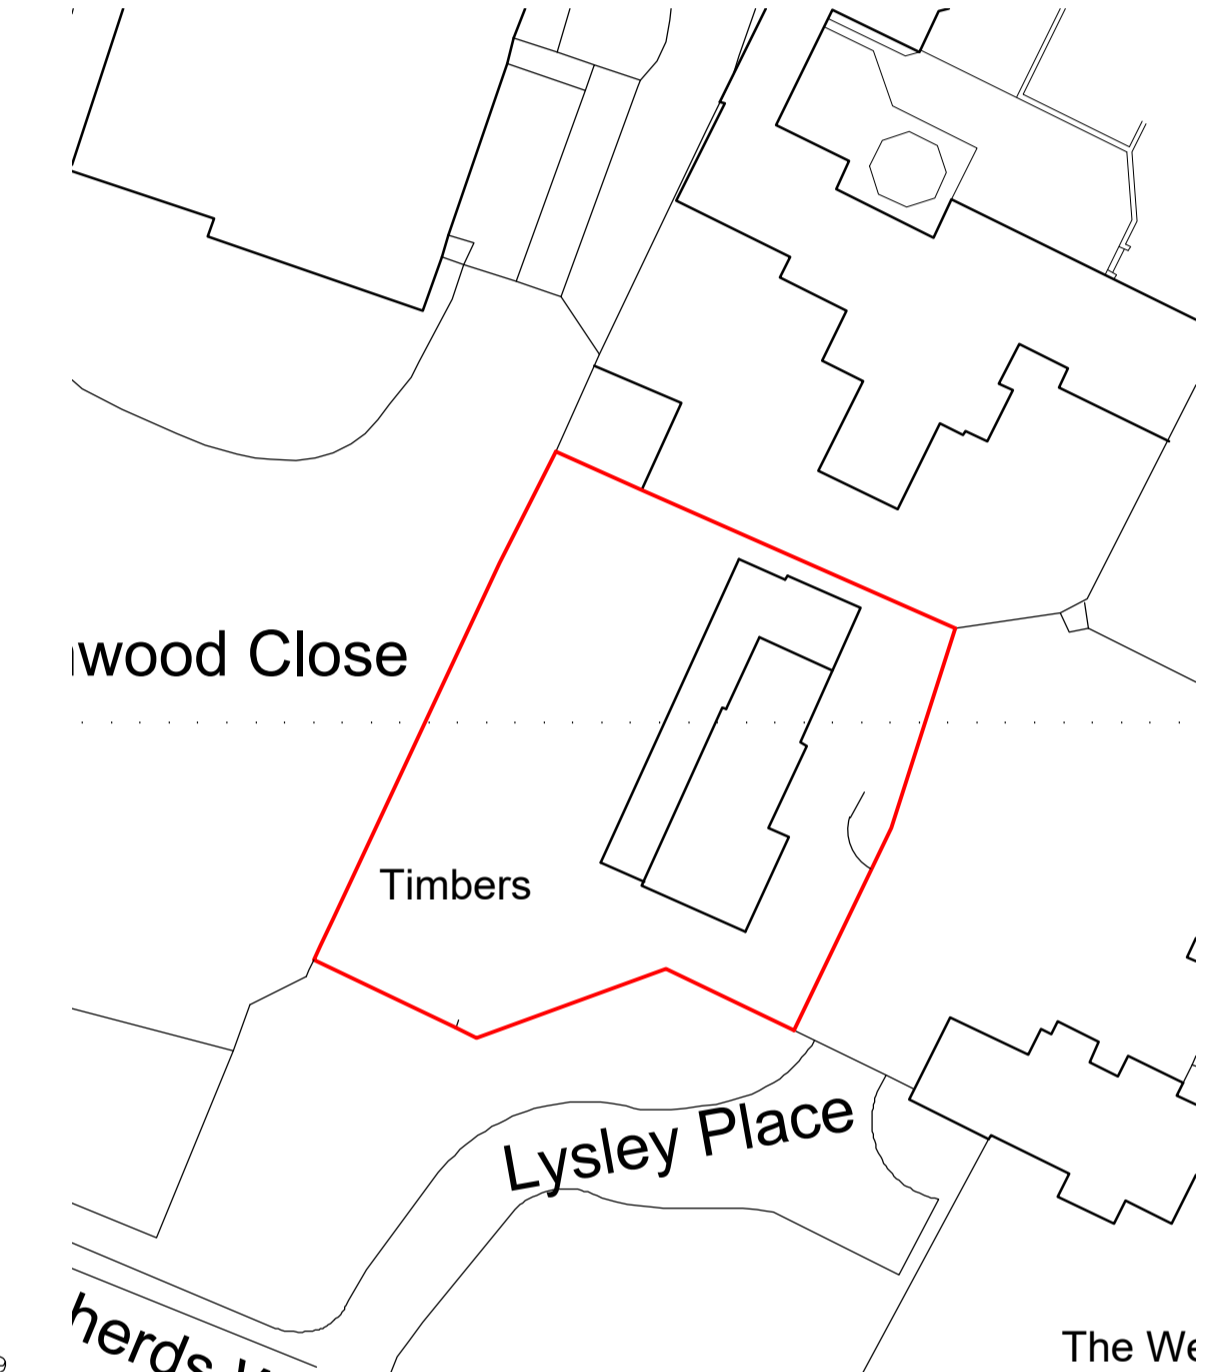


Block Plan 1:500

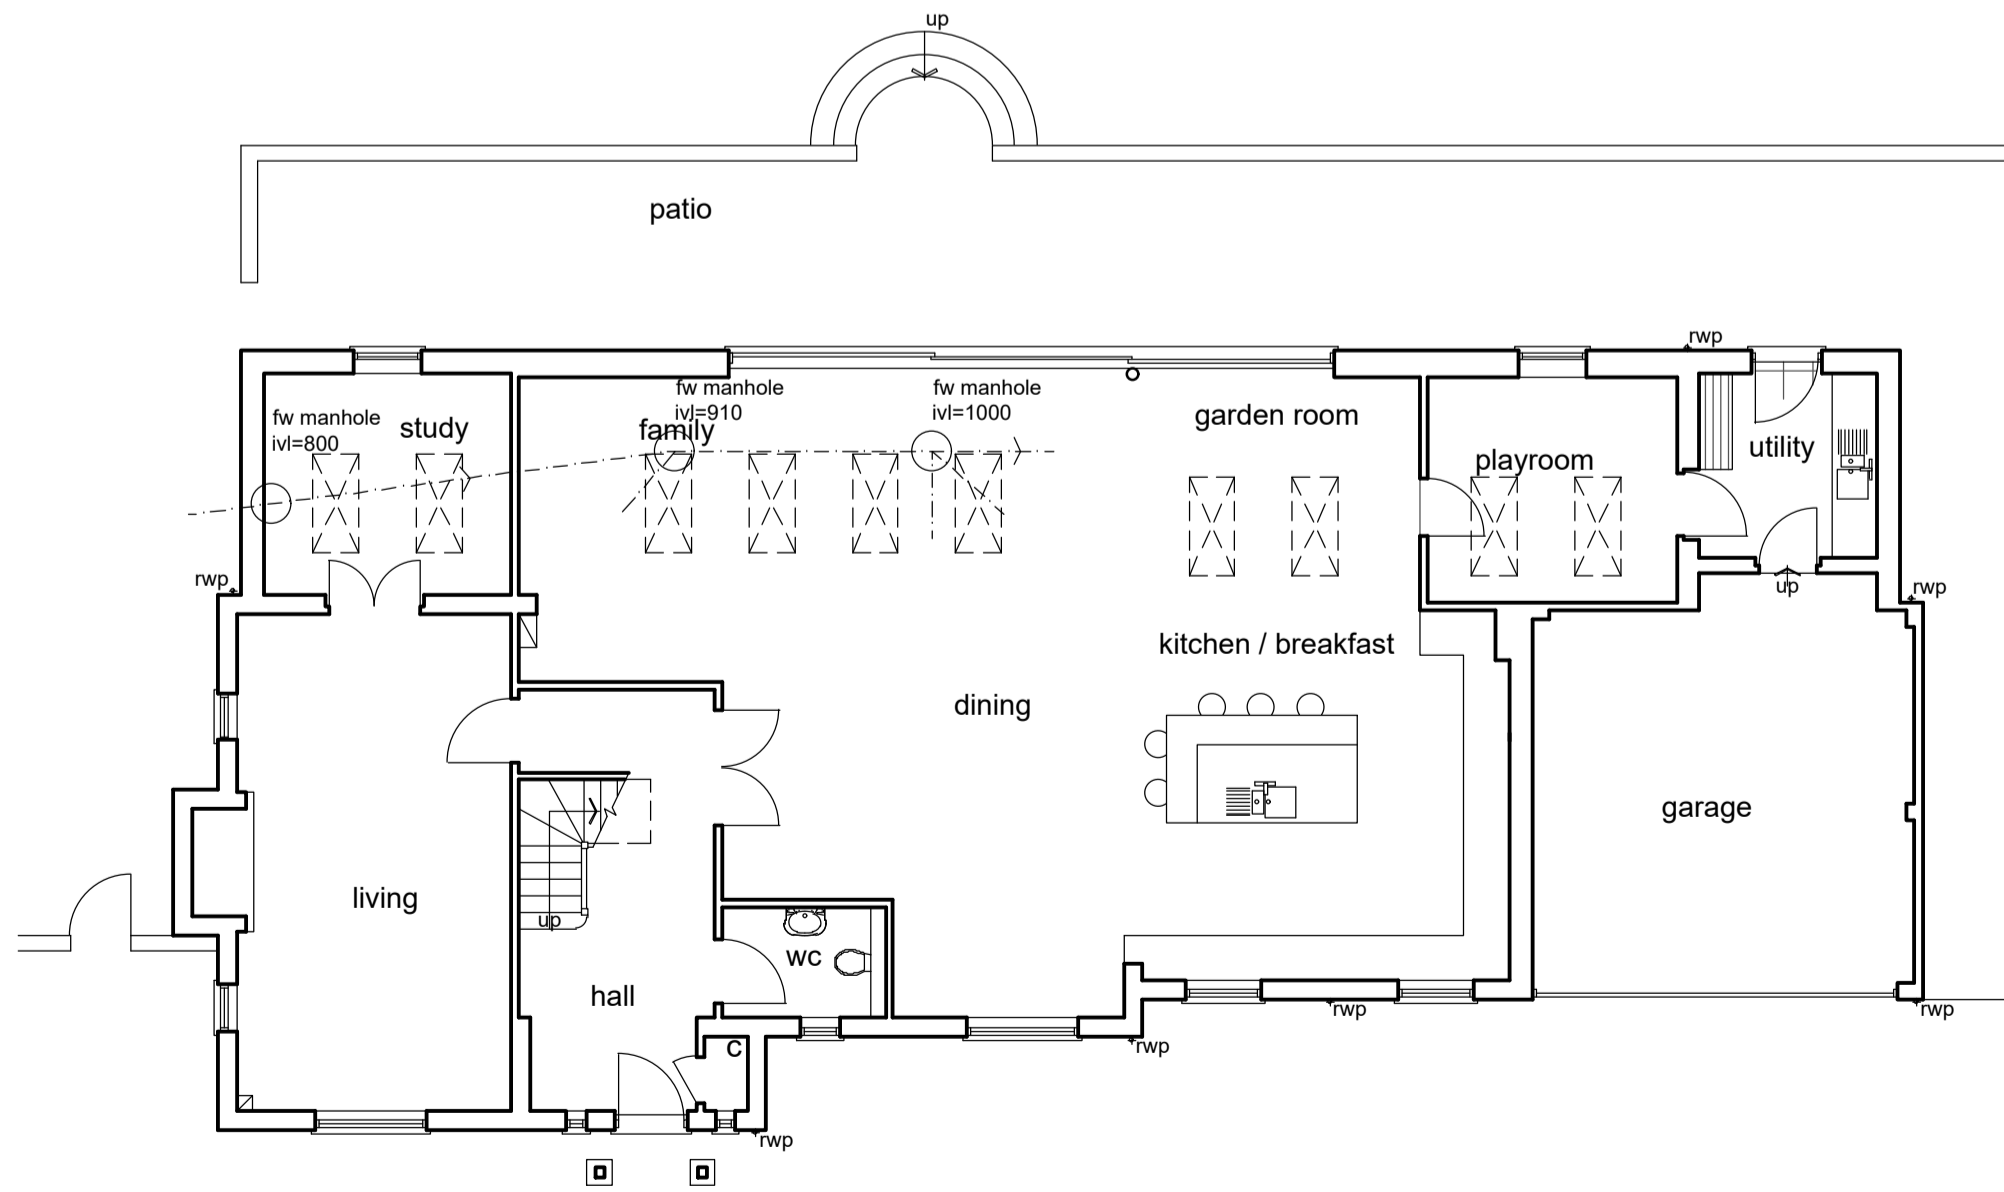

Ground Floor Plan

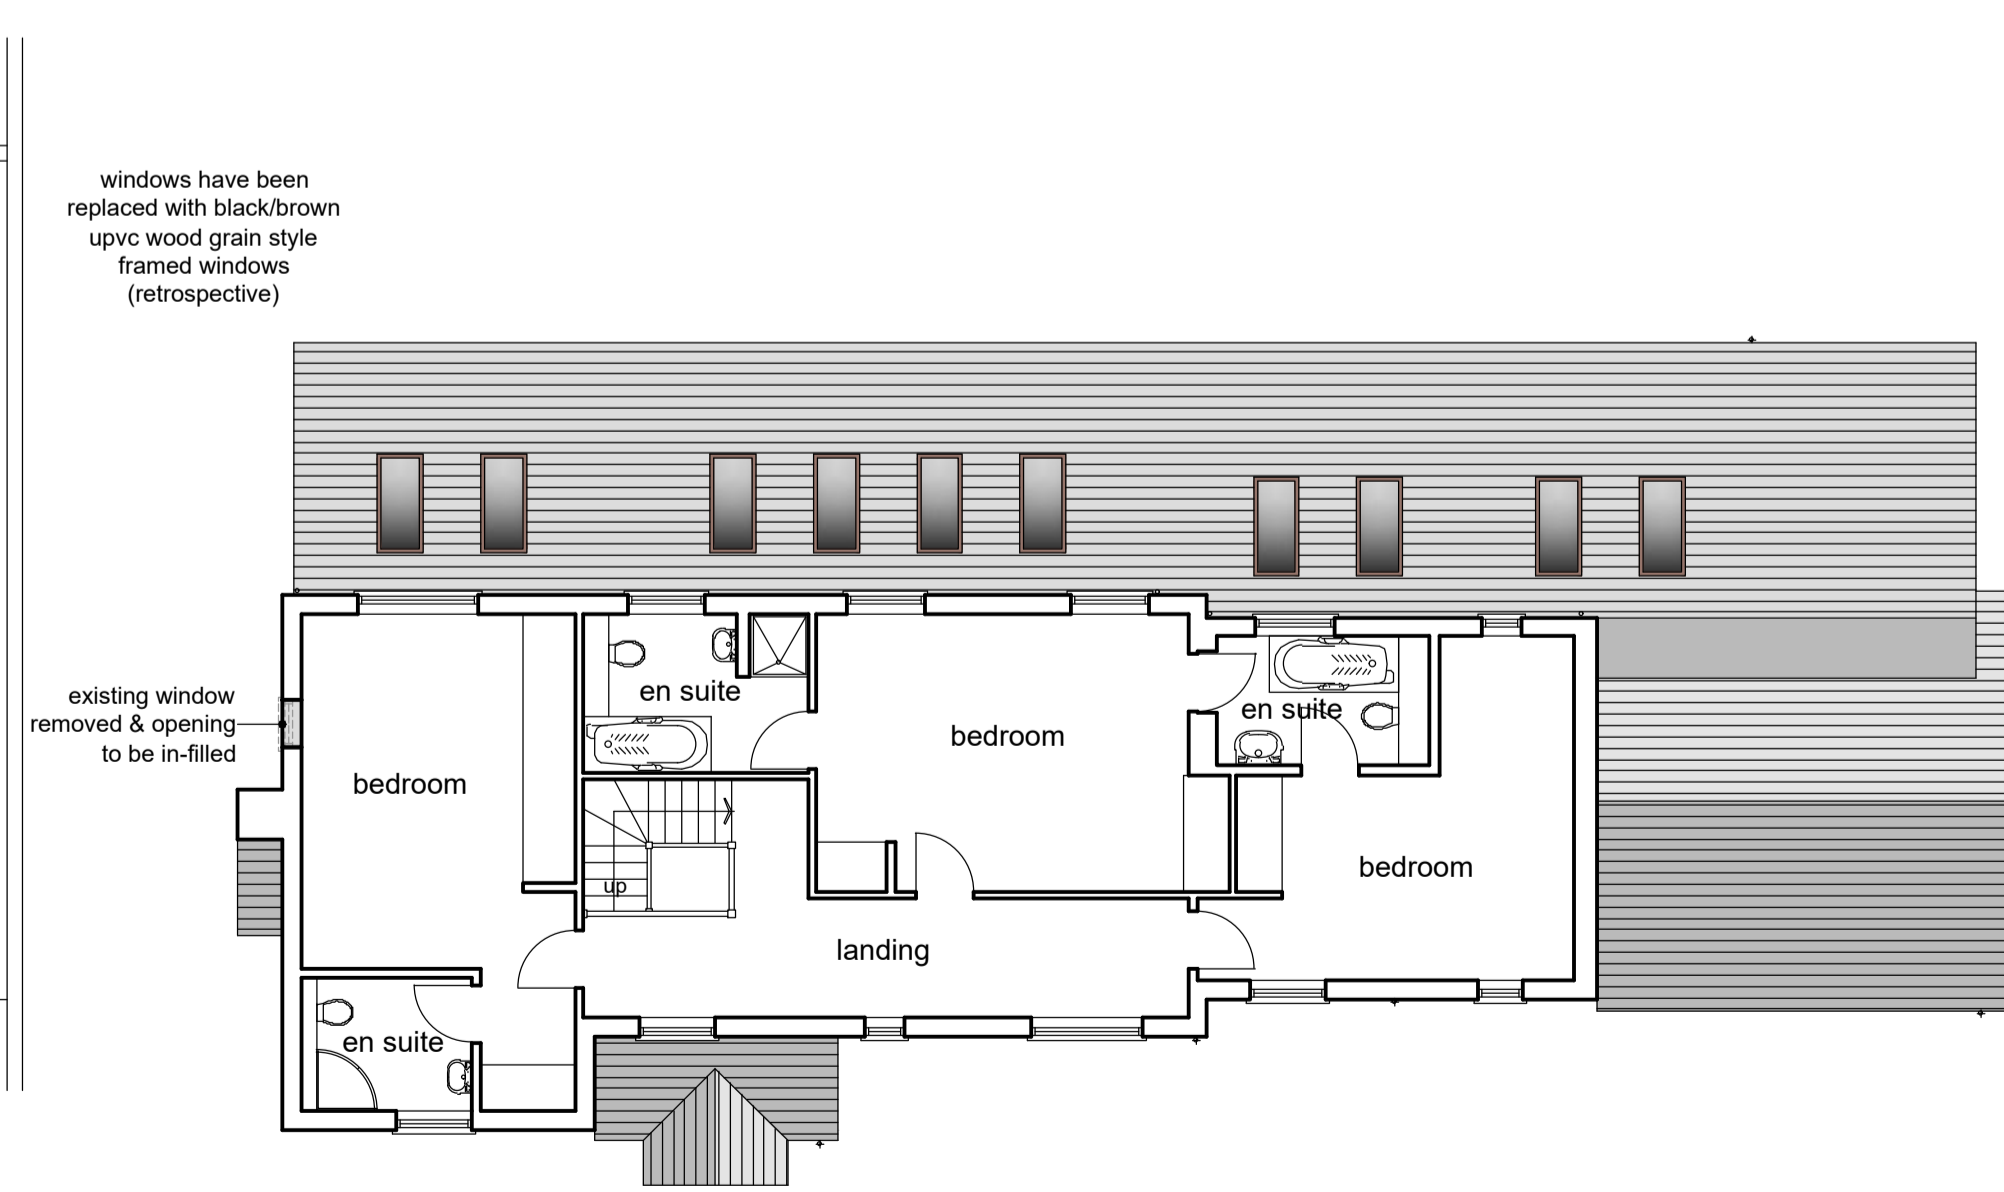

First Floor Plan

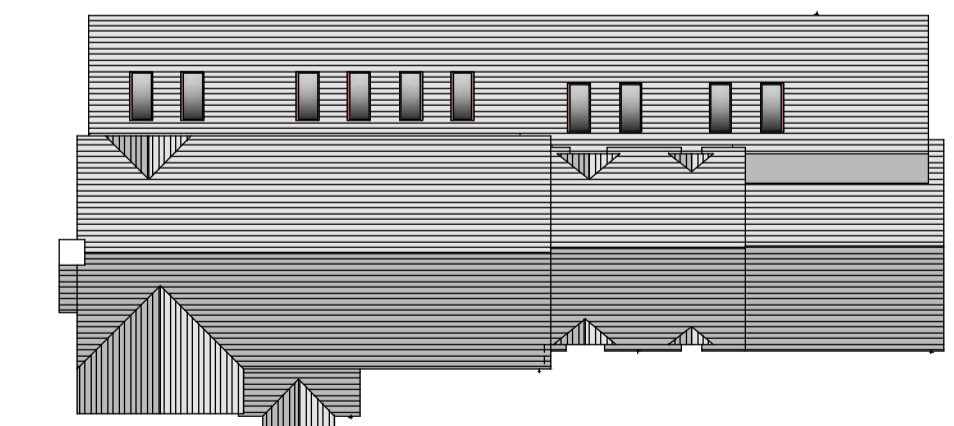

Roof Plan 1:200

notes:
 any discrepancies should be reported immediately
 all dimensions should be checked on site prior to commencement of work
 site/survey based on ordnance survey information provided by prodart systems plc, (www.promap.co.uk) prodart does not guarantee that all past or current uses or features will be identified in the product
 the product does not give details about the actual state or condition of the site nor should it be used or taken to indicate or exclude actual suitability or unsuitability of the site for any particular purpose, or relied upon for determining suitability or value, or used as a substitute for any physical investigation or inspection.
 © HERTFORD PLANNING SERVICE
 note
 when printing off pdfs,
 it is the responsibility of the user to verify that the resulting prints are to scale on the appropriate sized sheet.
 also that the scale bars on the plan measure correctly.

Date	Description	Rev
Westgate House, 37-41 Castle Street, Hertford, Herts SG14 1HH Tel: 01992 552173 Email: contact@hertfordplanning.co.uk www.hertfordplanning.co.uk		
Description	1 Lysley Place Brookmans Park AL9 6NZ	
Project	PROPOSED Plans & Elevations	
Drawing	GPS	
Date	19/12/2022	
Scale	1:100	
Sheet size	A1	
Drawn	GPS	
20478-P001-B		

1:2000	0	1	50m	100m	200m
1:1250	0	2	25m	50m	100m
1:500	0	5	10m	20m	40m
1:200	0	2	4m	8m	16m
1:100	0	1	2m	4m	8m
1:50	0	0.5	1m	2m	4m