



107m
 106m
 105m
 104m
 103m
 102m
 101m
 100m
 99m
 98m
 97m
 96m
 95m
 94m
 93m
 92m
 91m
 90m Datum

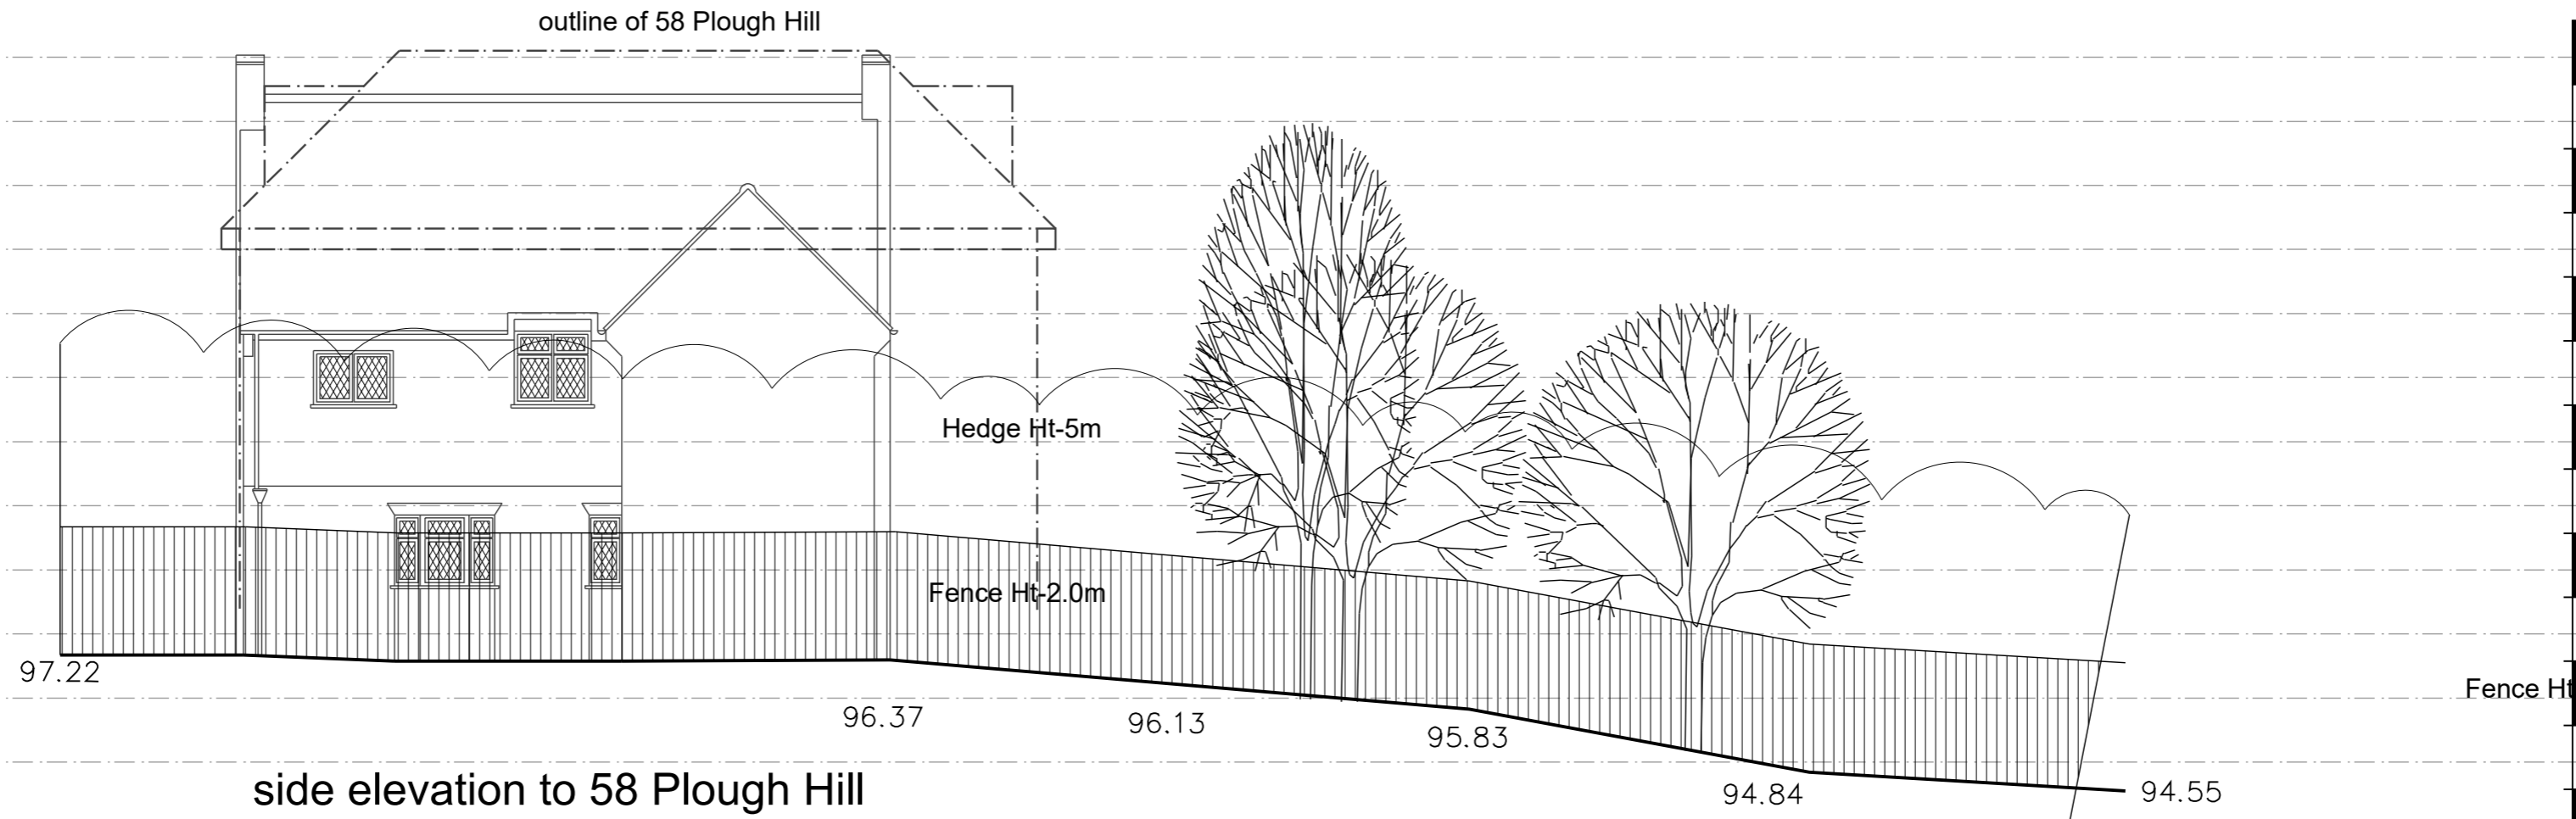

side elevation to 58 Plough Hill
 Existing
 Section C - C

107m
 106m
 105m
 104m
 103m
 102m
 101m
 100m
 99m
 98m
 97m
 96m
 95m
 94m
 93m
 92m
 91m
 90m Datum

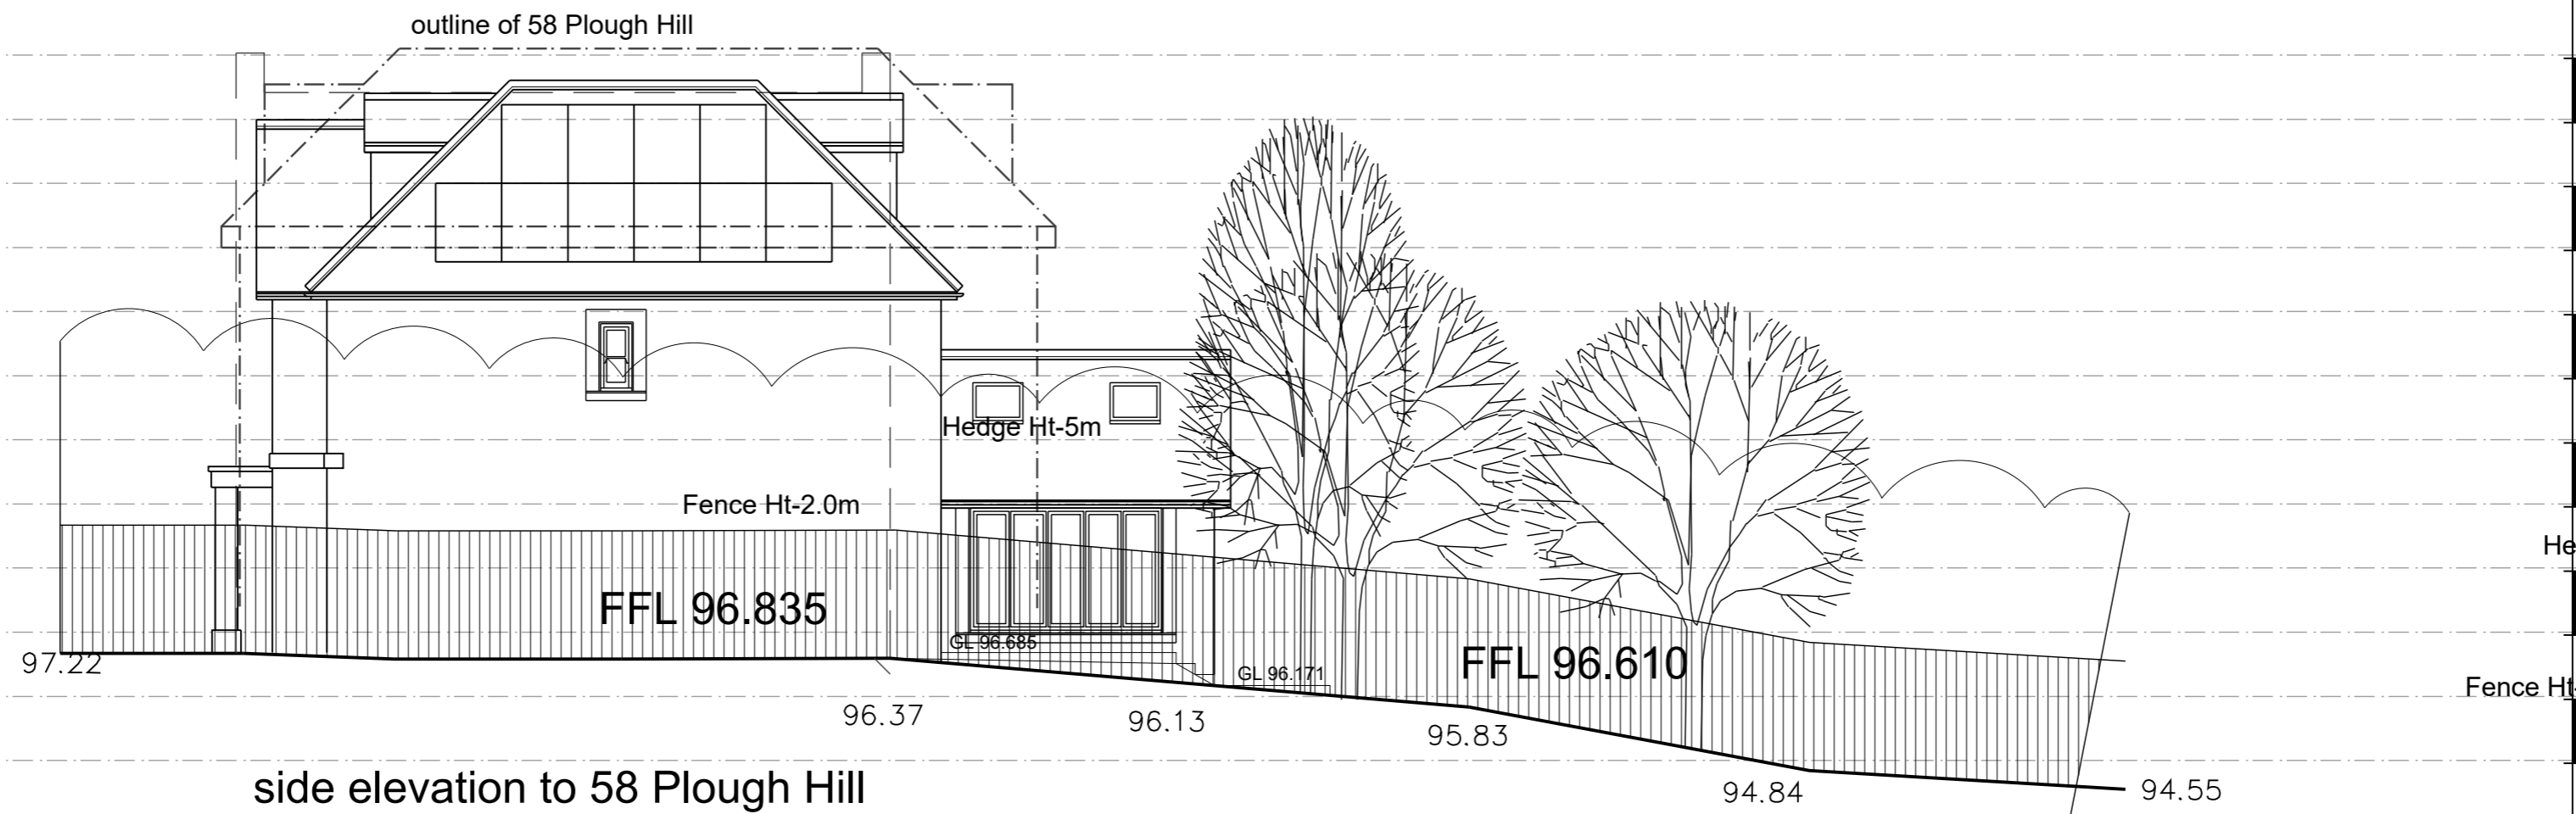

side elevation to 58 Plough Hill
 Proposed
 Section C' - C'

notes:
 any discrepancies should be reported immediately
 all dimensions should be checked on site prior to commencement of work
 site/survey based on ordnance survey information provided by prodact systems plc, (www.promap.co.uk) prodact does not guarantee that all past or current uses or features will be identified in the product
 the product does not give details about the actual state or condition of the site nor should it be used or taken to indicate or exclude actual suitability or unsuitability of the site for any particular purpose, or relied upon for determining salability or value, or used as a substitute for any physical investigation or inspection.
 drawings to be read in accordance with the dwelling emission rate (der/ter) calculation. the building must be built 'as designed' meeting the criteria set for air permeability.

© HERTFORD PLANNING SERVICE
 note when printing off pdf's. it is the responsibility of the user to verify that the resulting prints are to scale on the appropriate sized sheet. also that the scale bars on the plan measure correctly.

Date	notes added/levels Description	A/B Rev
Jan 24		



Westgate House, 37-41 Castle Street,
 Hertford, Herts SG14 1HH
 Tel: 01992 552173
 Email: contact@hertfordplanning.co.uk
 www.hertfordplanning.co.uk



Description	
Project	Hill Rise 2 Cuffley EN6 4EE
Drawing	Side Sections from 58 C- C
Date	19/01/2024
Scale	1:100
Sheet size	A2
Drawn	mRn

20536-P004-B

1:2500	0	50m	100m	200m
1:1250	0	25m	50m	100m
1:500	0	5m	10m	20m
1:200	0	2m	4m	8m
1:100	0	1m	2m	4m
1:50	0	0.5m	1m	2m