


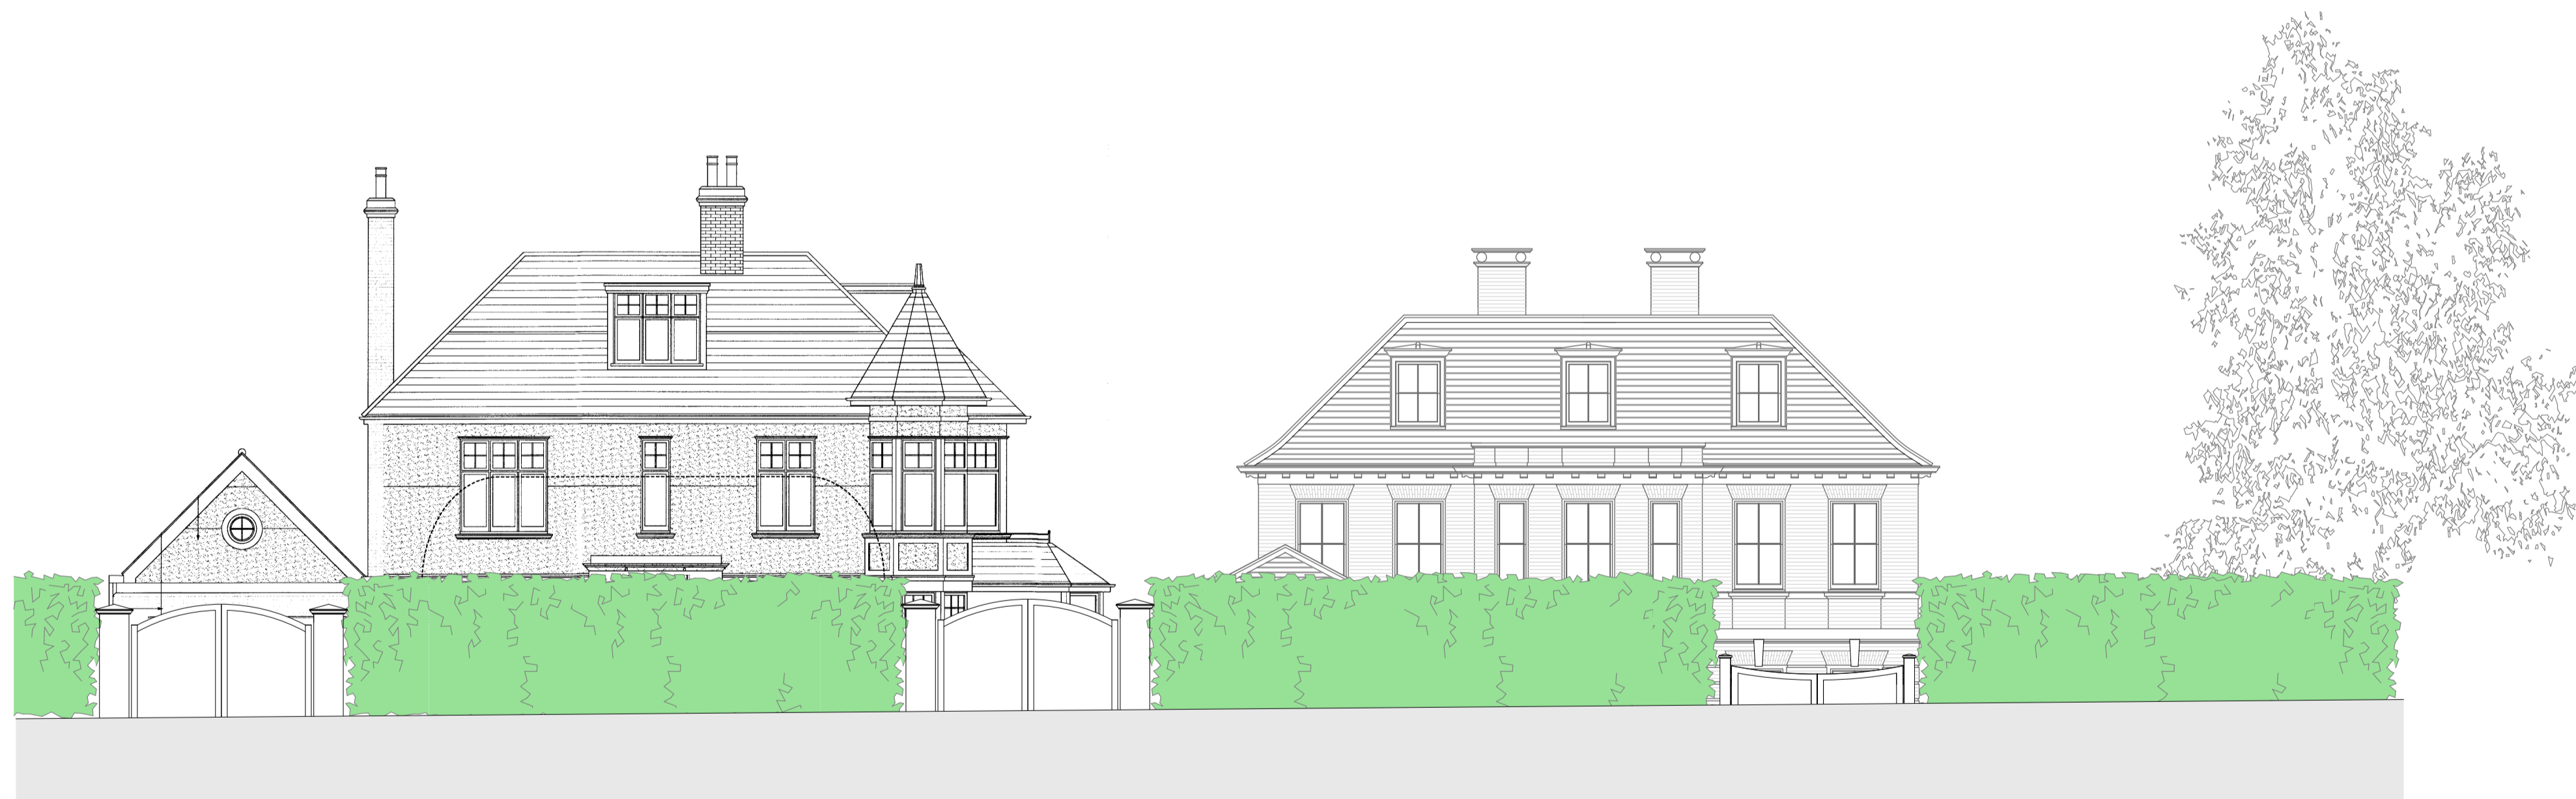

EXISTING STREET ELEVATION 1:100



PROPOSED STREET ELEVATION 1:100



THIS PROPOSED STREET ELEVATION IS UNCHANGED FROM THAT CONSENTED UNDER 6/2021/1252/FULL



SHAUN KNIGHT
ARCHITECTURE

40 FALCON ROAD, HAMPTON
TW12 2RA
07824 815 258M
0208 979 4949T

E: shaun@shaunknightarchitecture.com
W: shaunknightarchitecture.com

PROJECT: 38 THE RIDGEWAY
EN6 4AX

TITLE : EXISTING AND
PROPOSED STREET
ELEVATIONS

Date: OCTOBER 2023

Scale: 1:100 ATA1 Drawn: SDK

DRAWING NUMBER: 207-211