




Existing Elevation A





Existing Elevation B



Existing Elevation C

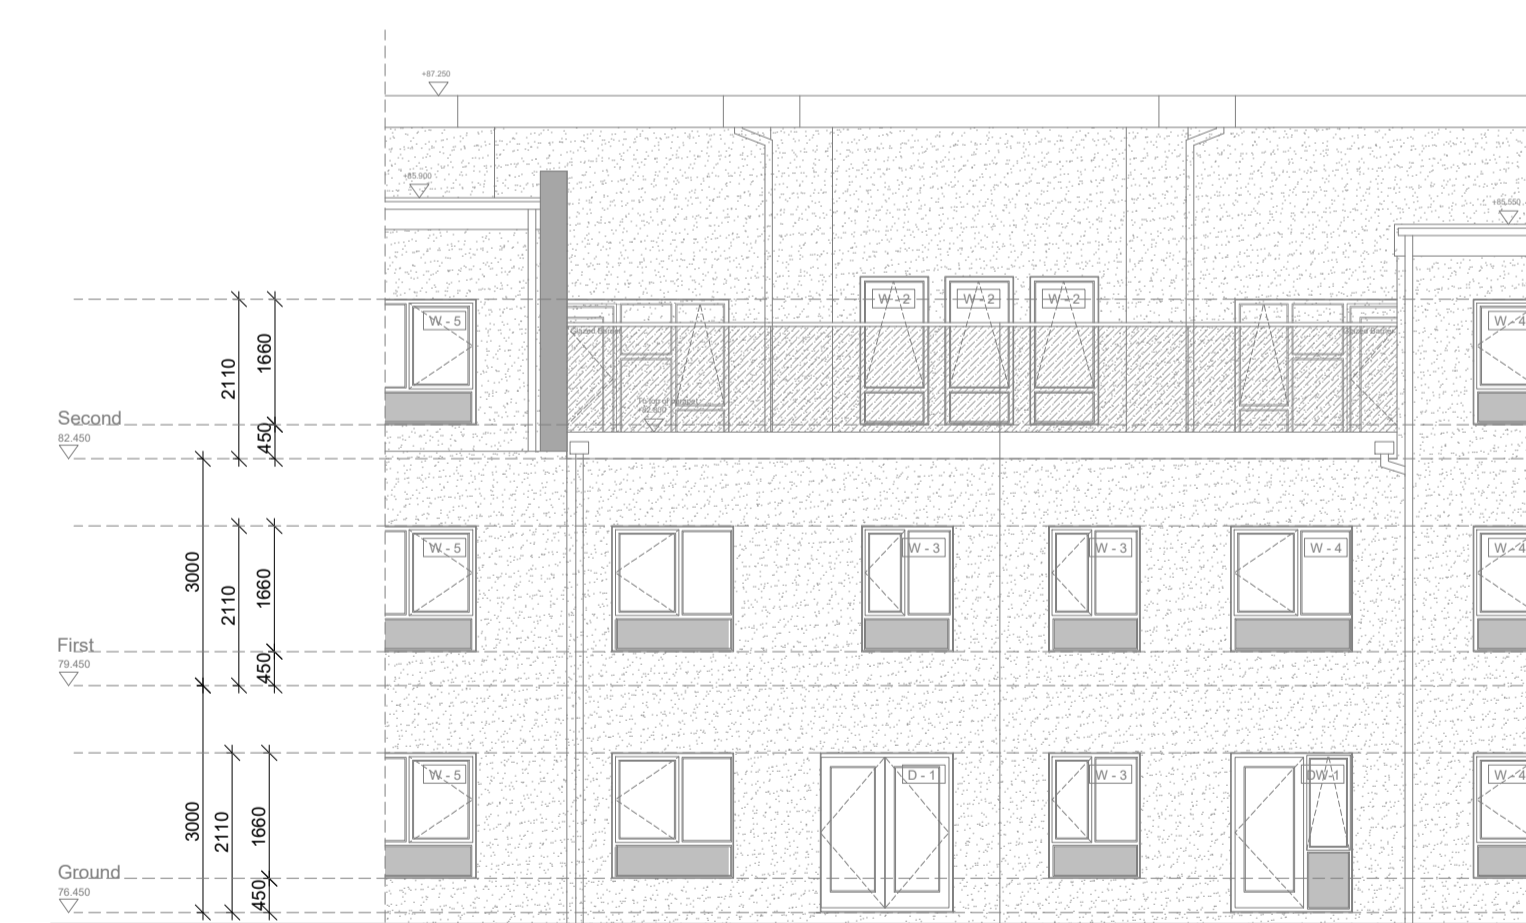

Existing Elevation D

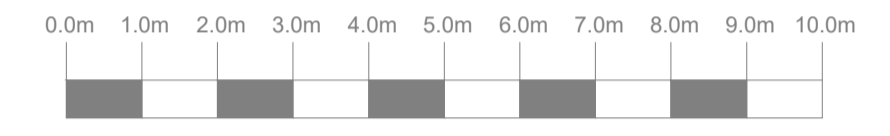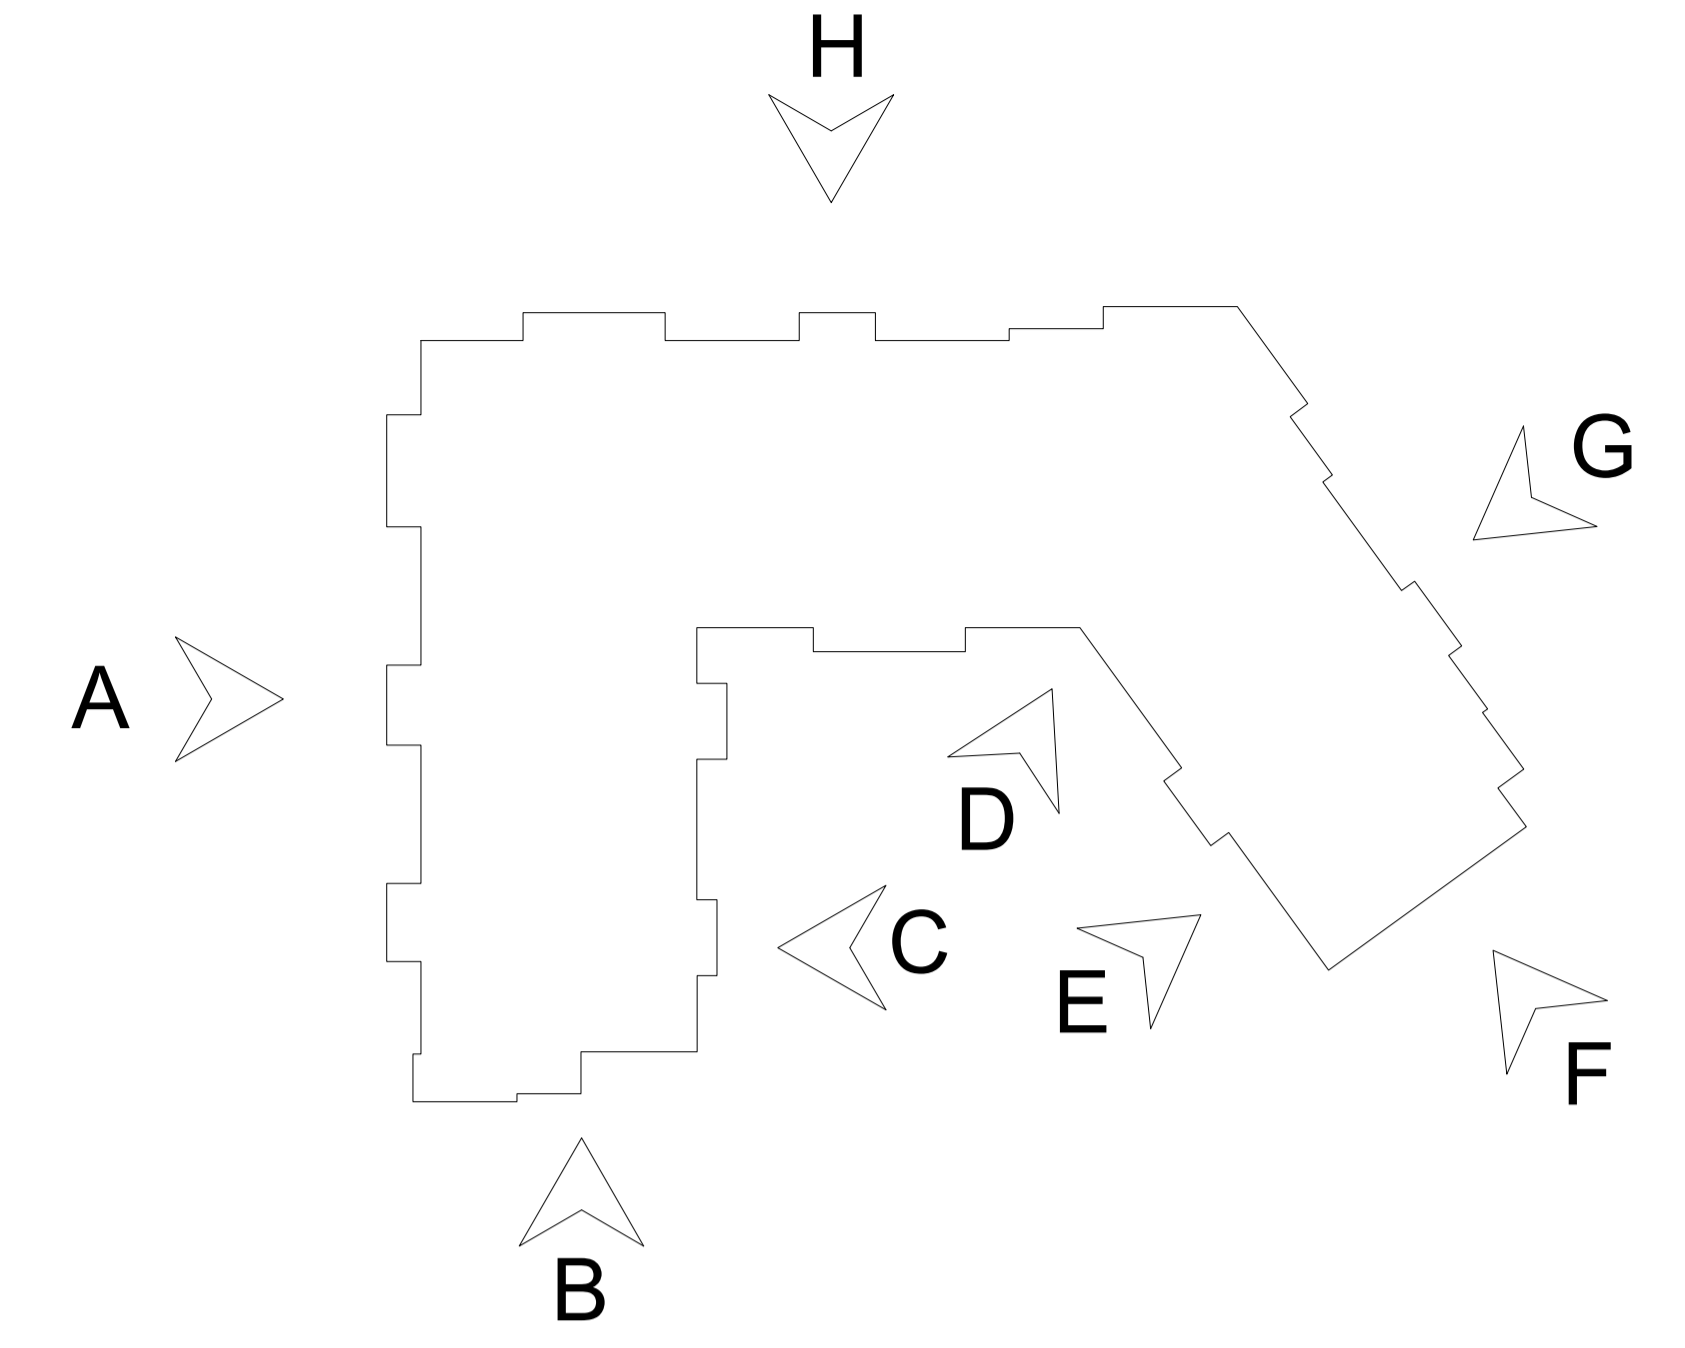

Rev	Date	Revision Description	Drawn By	Approved By
-	07/09/16	Original Drawing	JB	JB

		6 Pioneer Court, Darlington, DL1 4WD t: 01325 464 111 e: studio@adgarchitects.co.uk w: www.adgarchitects.co.uk
Client		
Simply Group		
Project Information		
Proposed 81 Bed Care Home (20sqm Bedrooms)		
Land adjacent to Porsche Garage, Hatfield Avenue, Hatfield		
Drawing Title		
Existing Elevations 1 of 2		
A1 Scale	1:100	A3 Scale
		1:200
Job Number	Drawing Number	Revision
H.15.35	(21) 1	~
Drawing Issue		
EXISTING		