


Proposed Elevation A




Proposed Elevation B



Proposed Elevation C

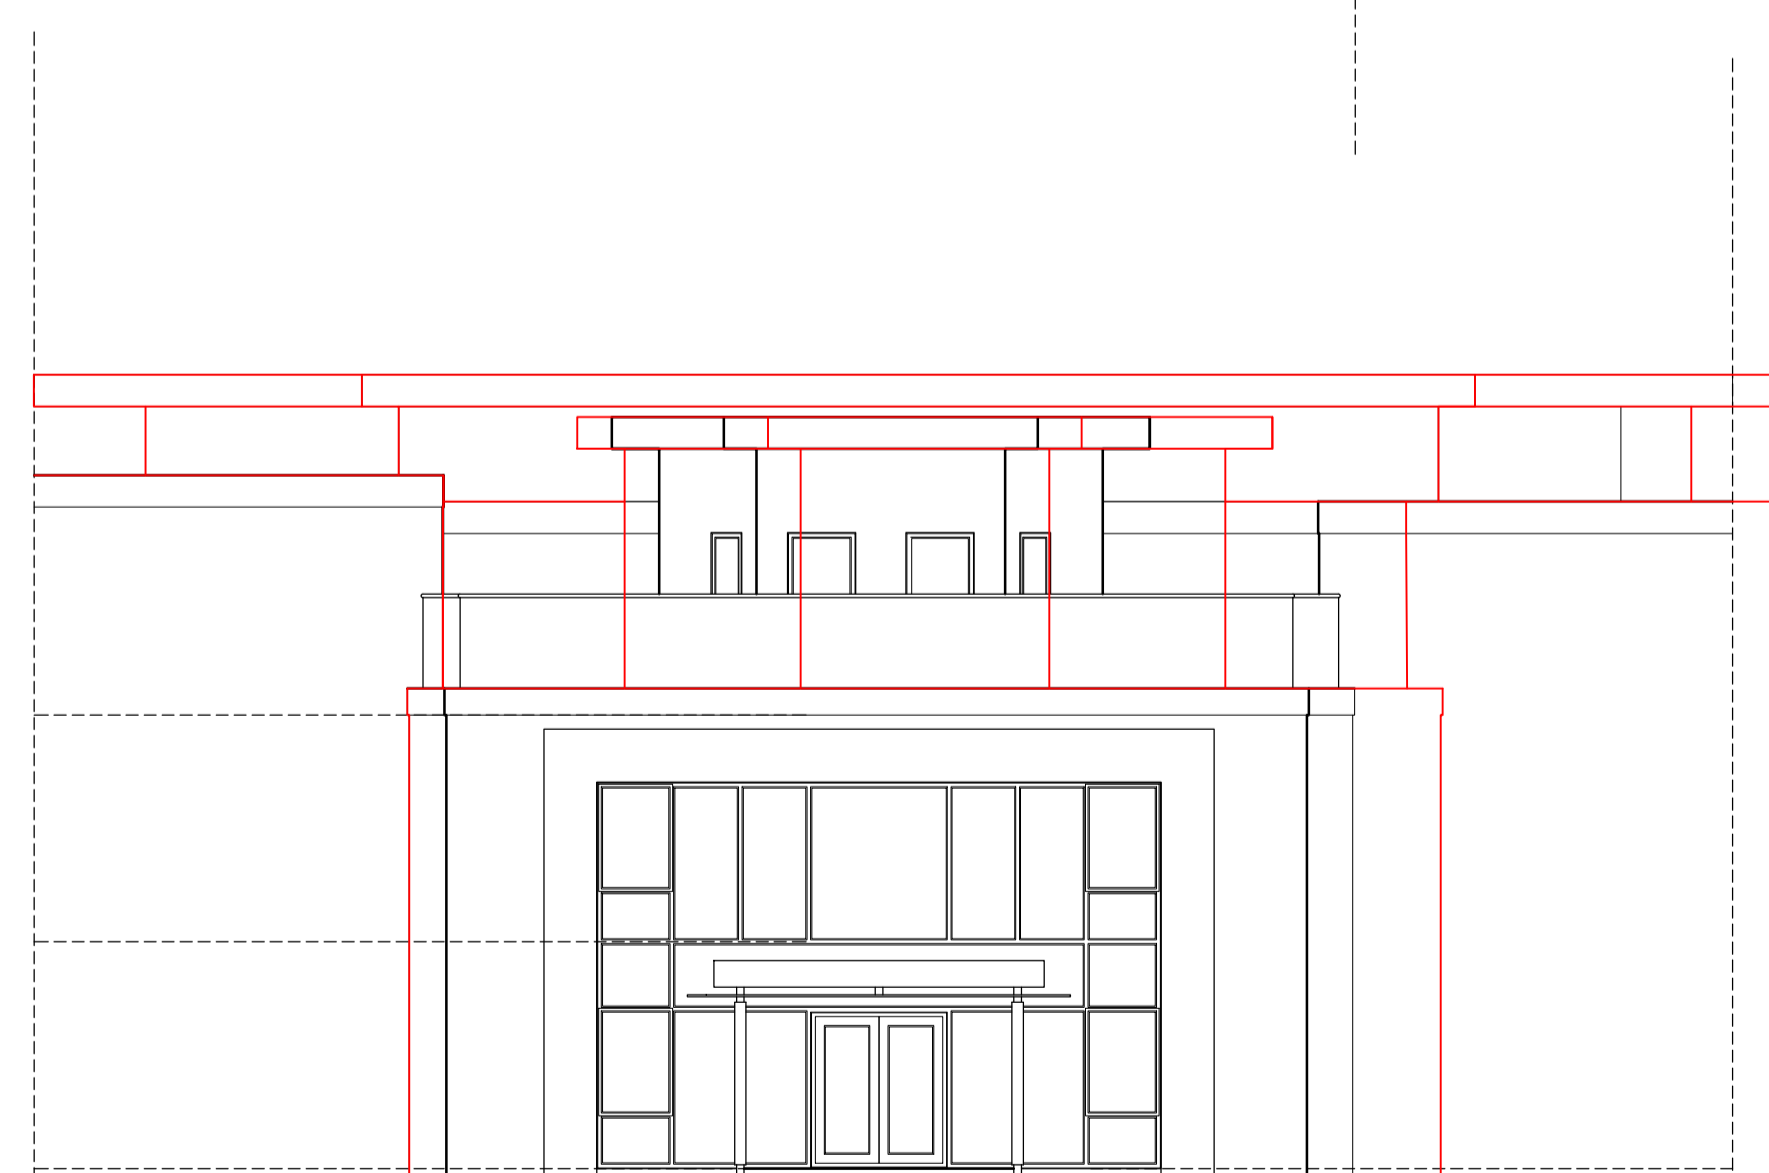

Proposed Elevation D

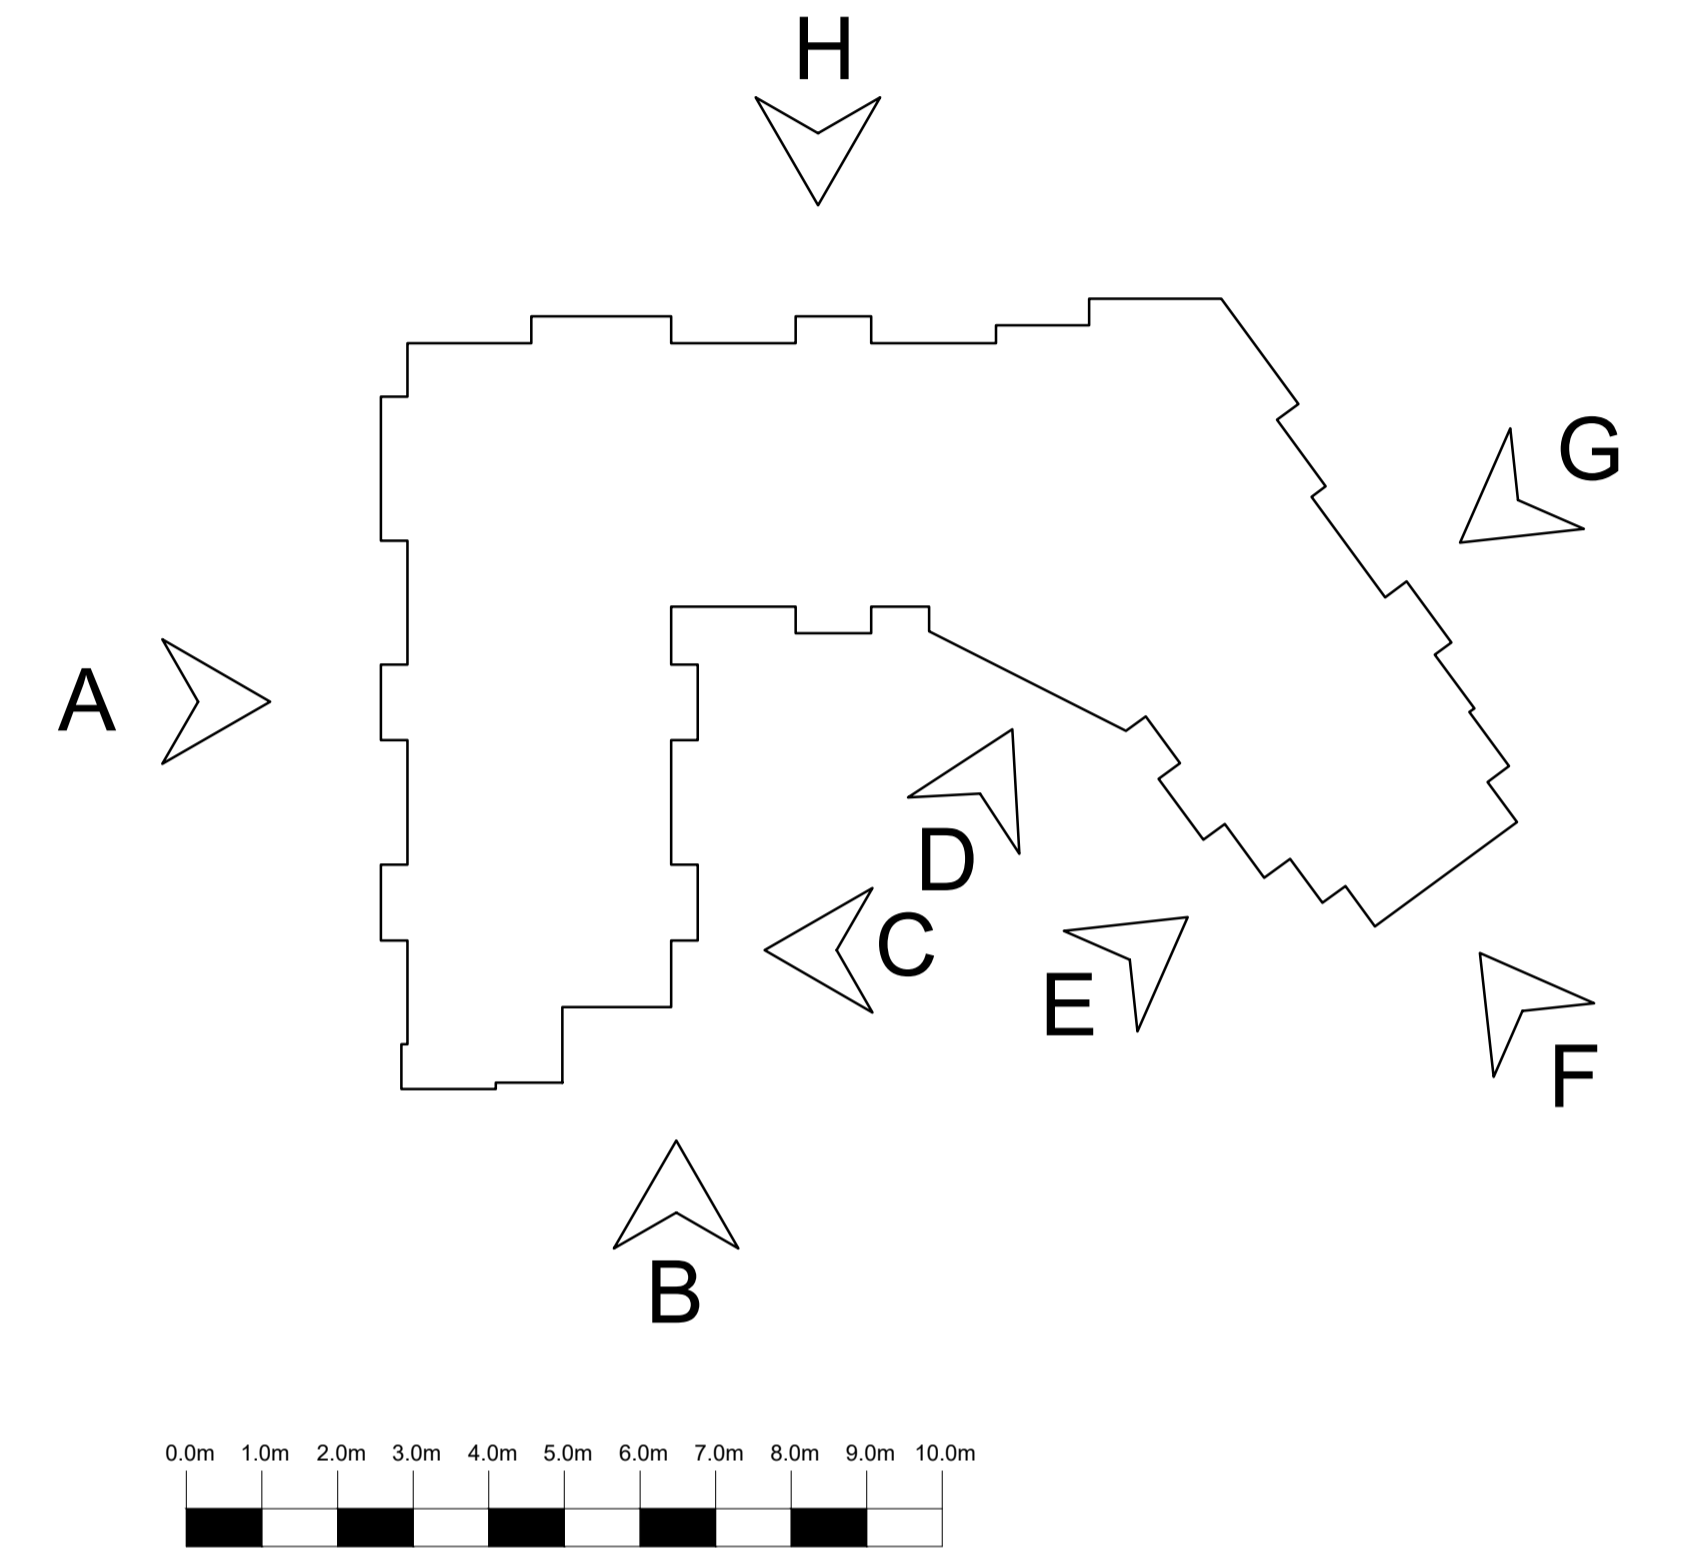

 Original Approved Building Outline

-	07/09/16	Original Drawing	JB	JB
Rev	Date	Revision Description	Drawn By	Approved By
 6 Pioneer Court, Darlington, DL1 4WD t: 01325 464 111 e: studio@adgarchitects.co.uk w: www.adgarchitects.co.uk				
Client				
Maxbase Ltd				
Project Information				
Proposed 81 Bed Care Home (20sqm Bedrooms) Land adjacent to Porsche Garage, Hatfield Avenue, Hatfield				
Drawing Title				
Proposed Elevations 1 of 2 - Original Planning Overlay				
A1 Scale		A3 Scale		
1:100		1:200		
Job Number	Drawing Number	Revision		
H.15.35	(21) 1-1	-		
Drawing Issue				
PLANNING				
© Copyright 2015 ADG Architects Ltd.				