


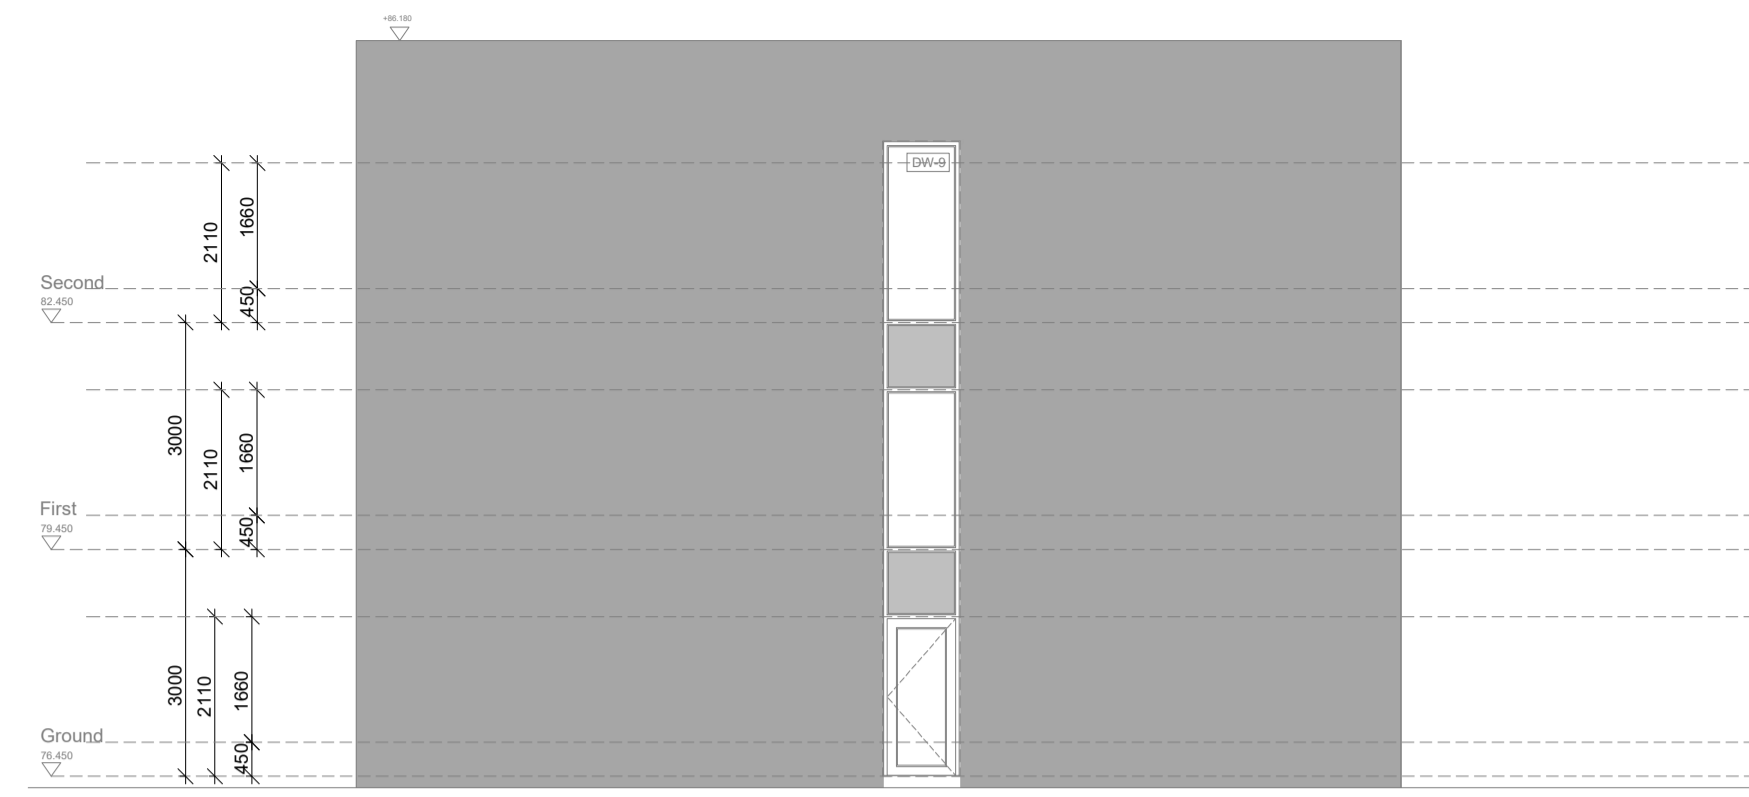

Existing Elevation E





Existing Elevation F




Existing Elevation G



Existing Elevation H

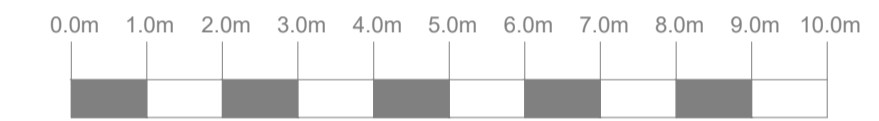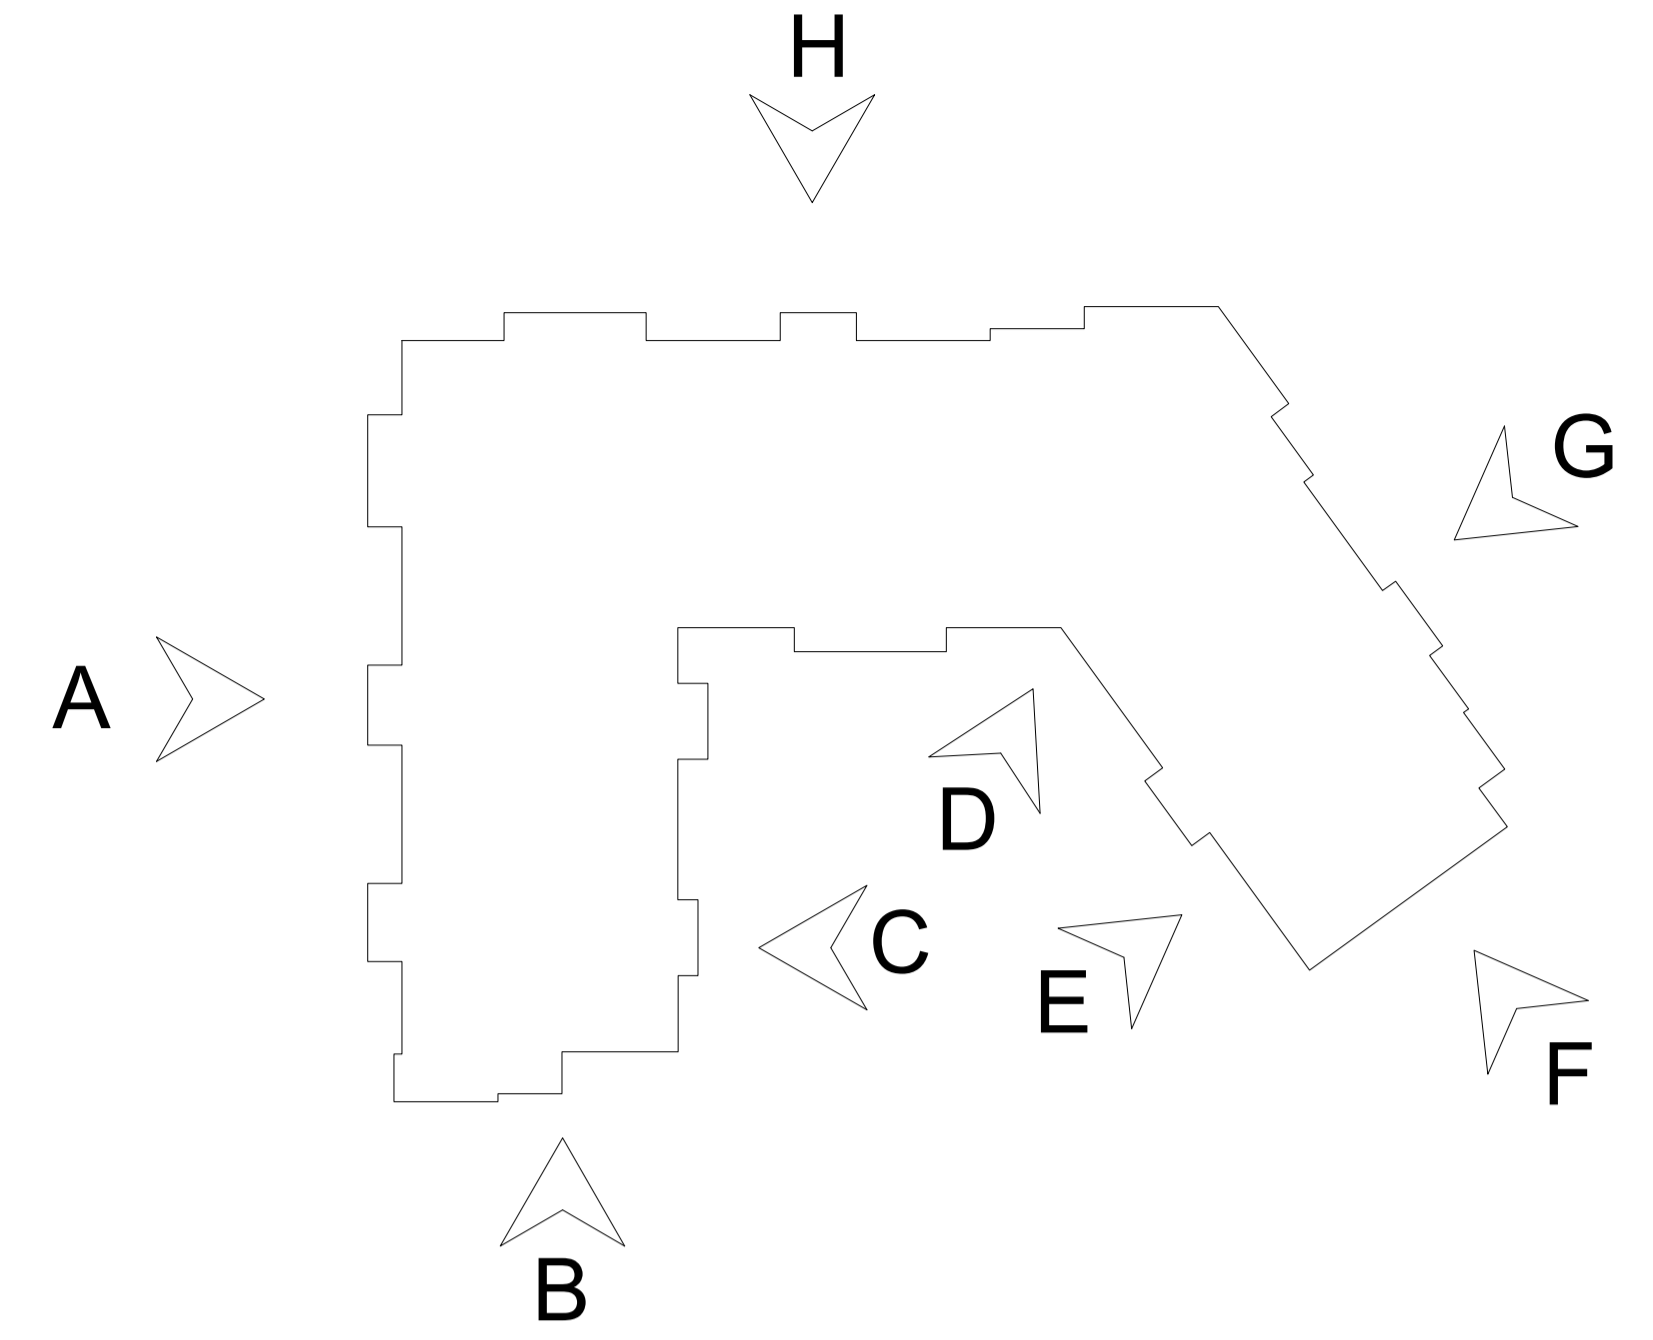

-	07/09/16	Original Drawing	JB	JB
Rev	Date	Revision Description	Drawn By	Approved By
 6 Pioneer Court, Darlington, DL1 4WD t: 01325 464 111 e: studio@adgarchitects.co.uk w: www.adgarchitects.co.uk				
Client				
Simply Group				
Project Information				
Proposed 81 Bed Care Home (20sqm Bedrooms)				
Land adjacent to Porsche Garage, Hatfield Avenue, Hatfield				
Drawing Title				
Existing Elevations 2 of 2				
A1 Scale		A3 Scale		
1:100		1:200		
Job Number	Drawing Number	Revision		
H.15.35	(21) 2	~		
Drawing Issue				
EXISTING				
© Copyright 2015 ADG Architects Ltd				