


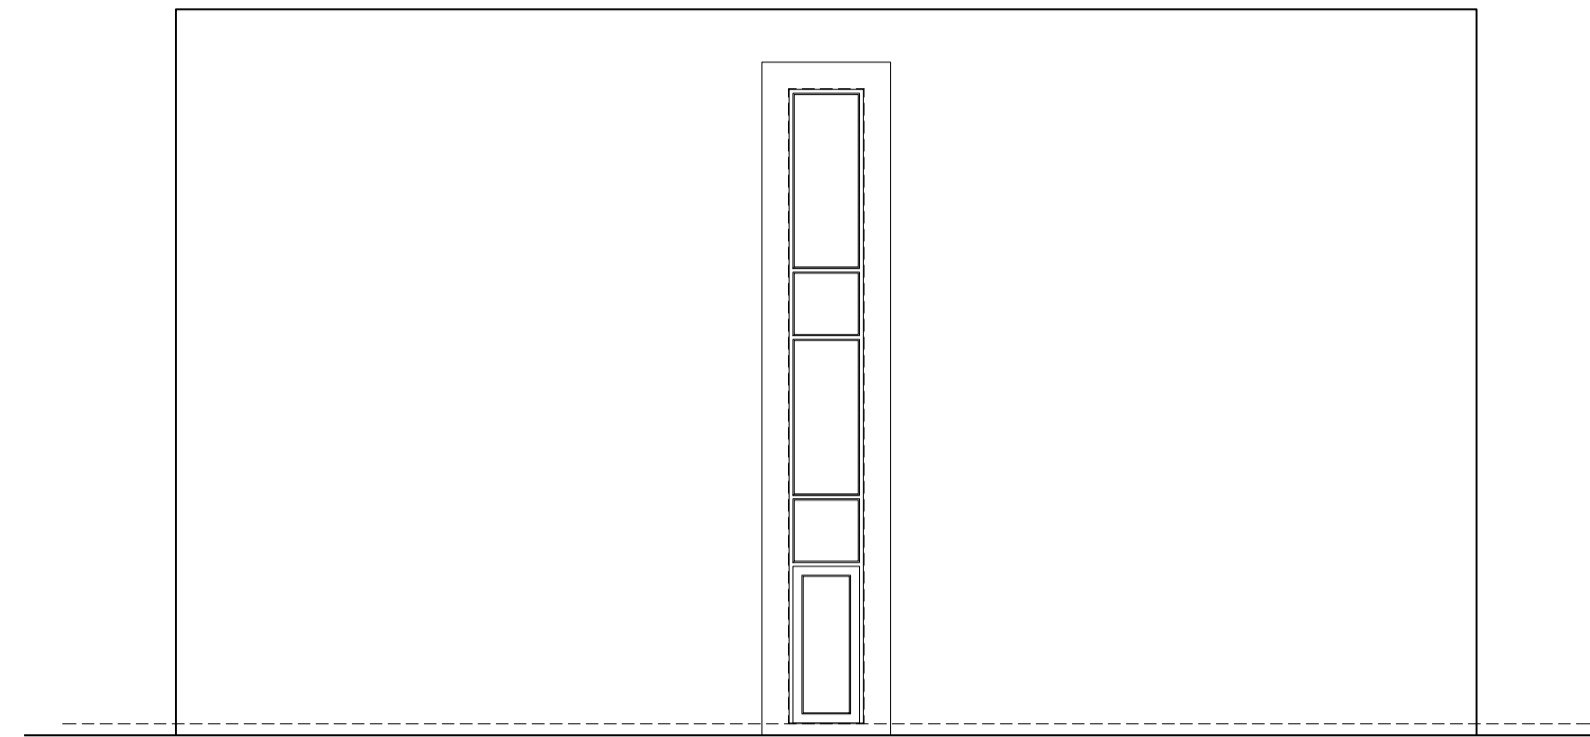


Proposed Elevation E



Proposed Elevation F



Proposed Elevation G

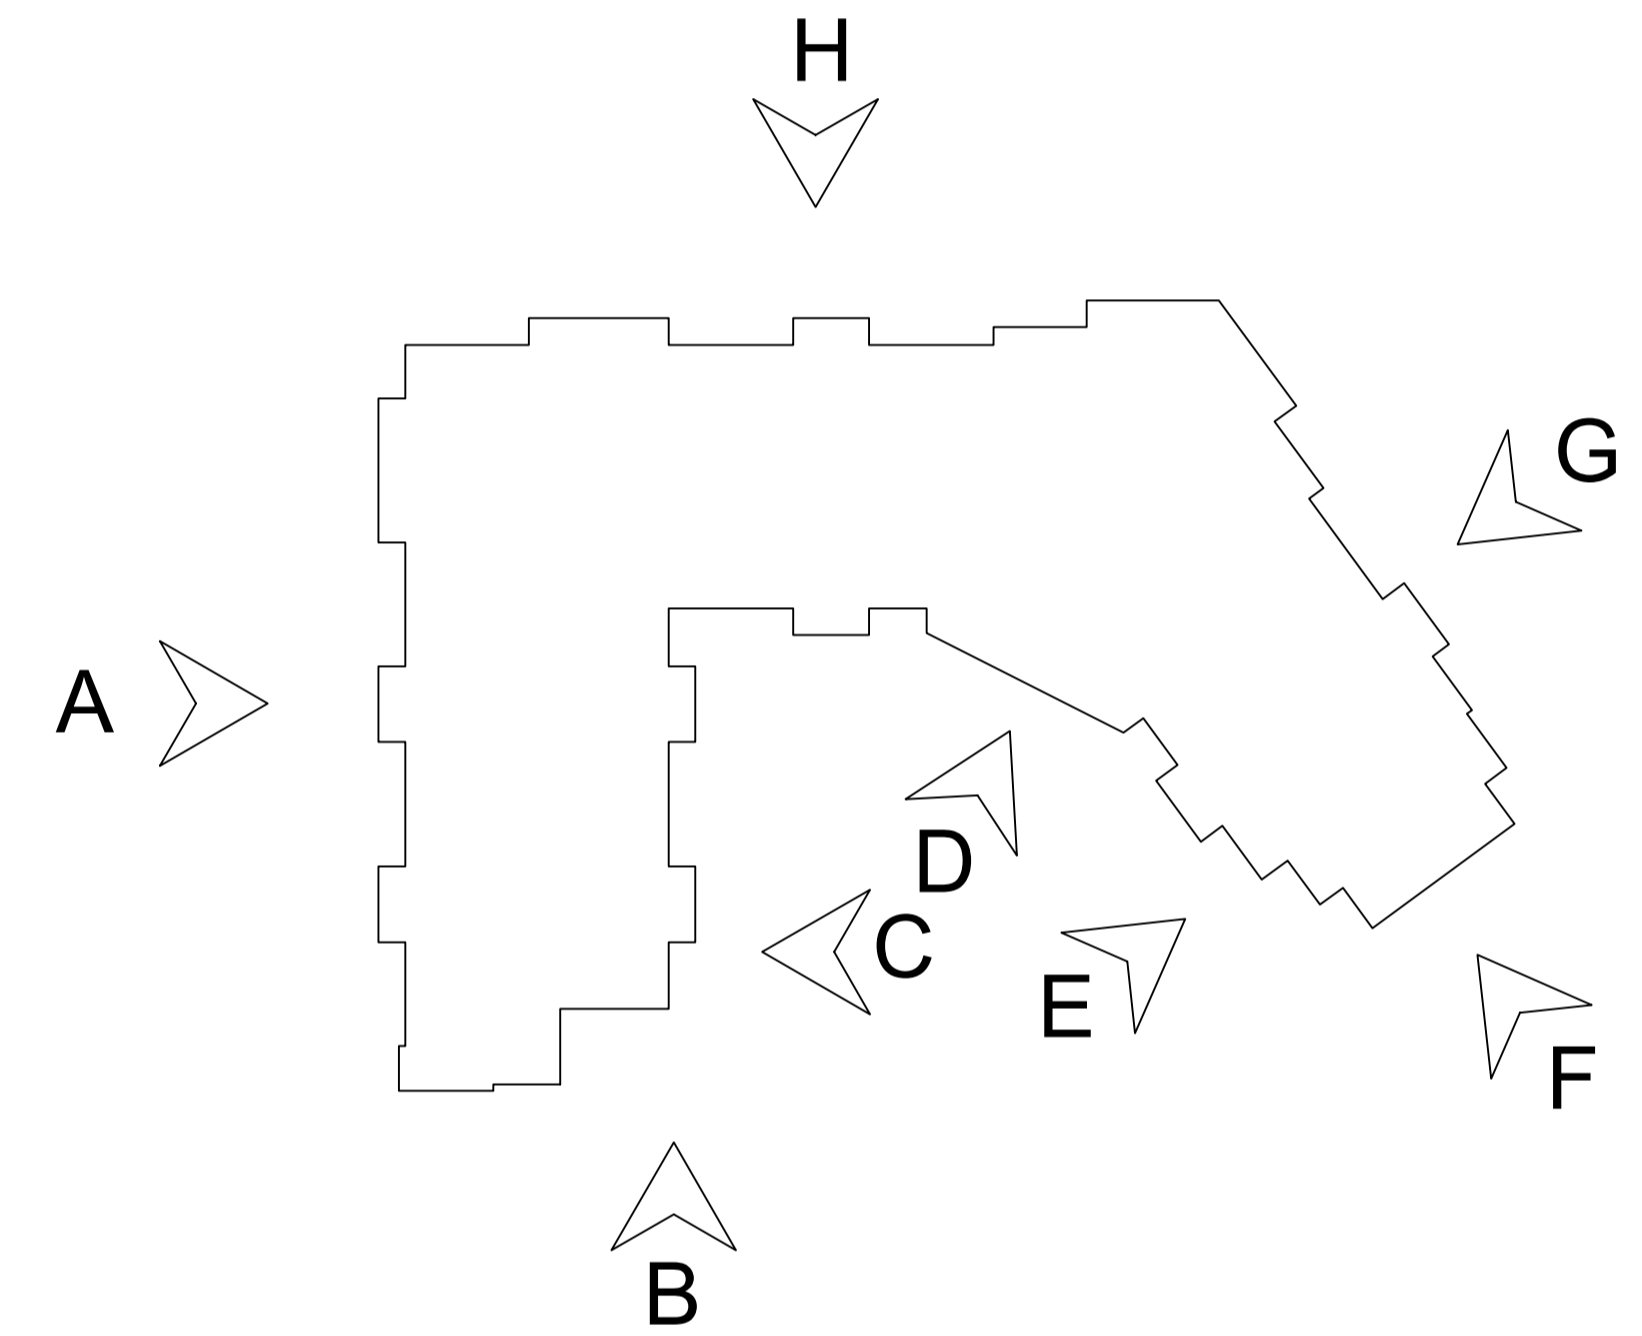

Proposed Elevation H

Rev	Date	Revision Description	Drawn By	Approved By
-	07/09/16	Original Drawing	JB	JB

6 Pioneer Court, Darlington, DL1 4WD  
 t: 01325 464 111  
 e: studio@adgarchitects.co.uk  
 w: www.adgarchitects.co.uk

Client  
**Maxbase Ltd**

Project Information  
**Proposed 75 Bed Care Home  
 Manor Road, Hatfield**

Drawing Title  
**Proposed Elevations 2 of 2**

A1 Scale	1:100	A3 Scale	1:200
----------	-------	----------	-------

Job Number	Drawing Number	Revision
H.15.35	(21) 2	-

Drawing Issue  
**PLANNING**

© Copyright 2015 ADG Architects Ltd