


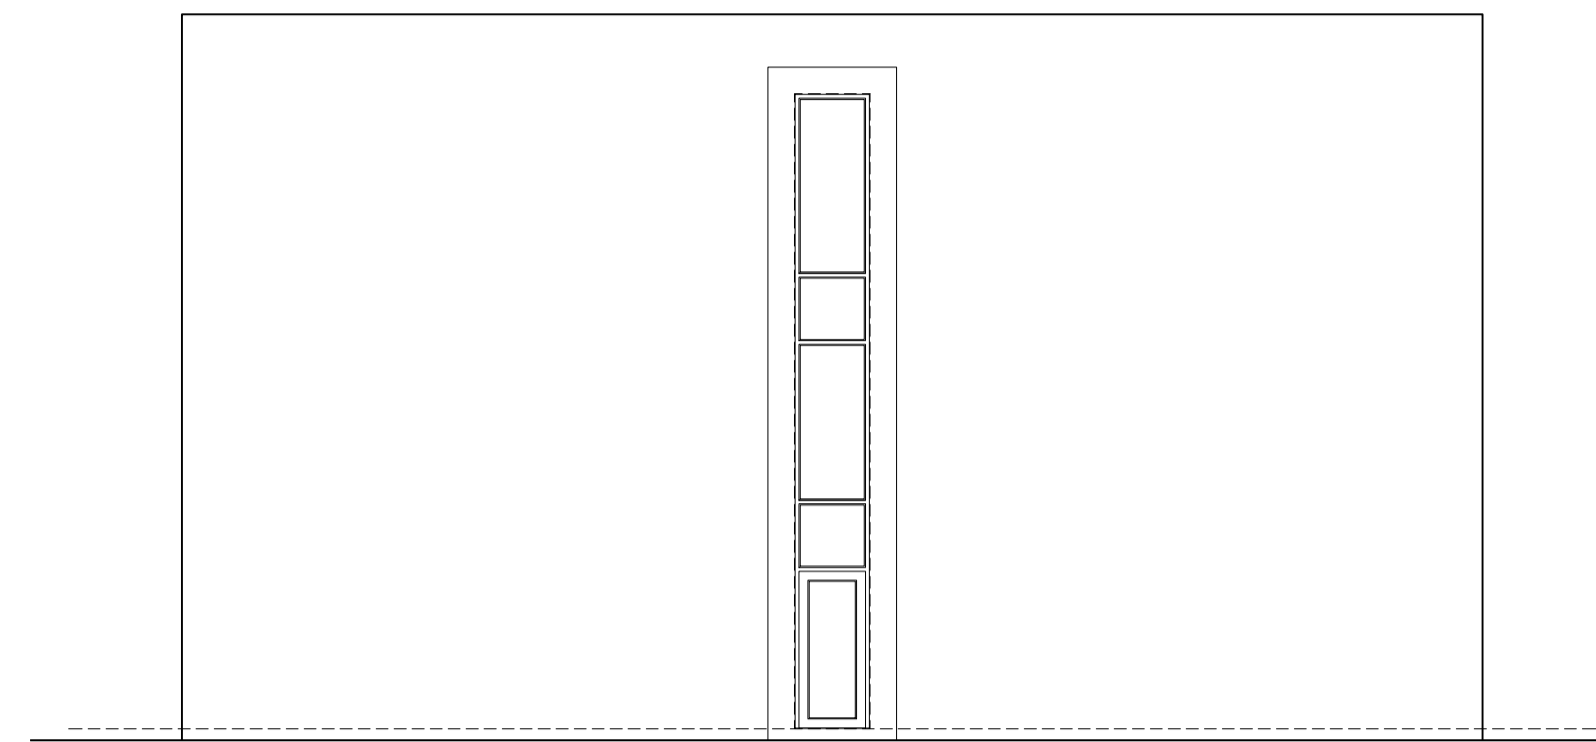



Proposed Elevation E



Proposed Elevation F



Proposed Elevation G

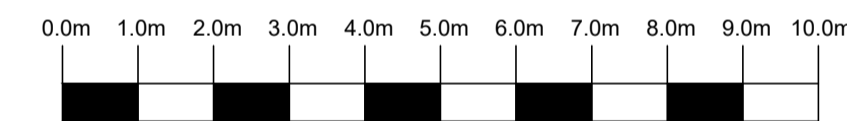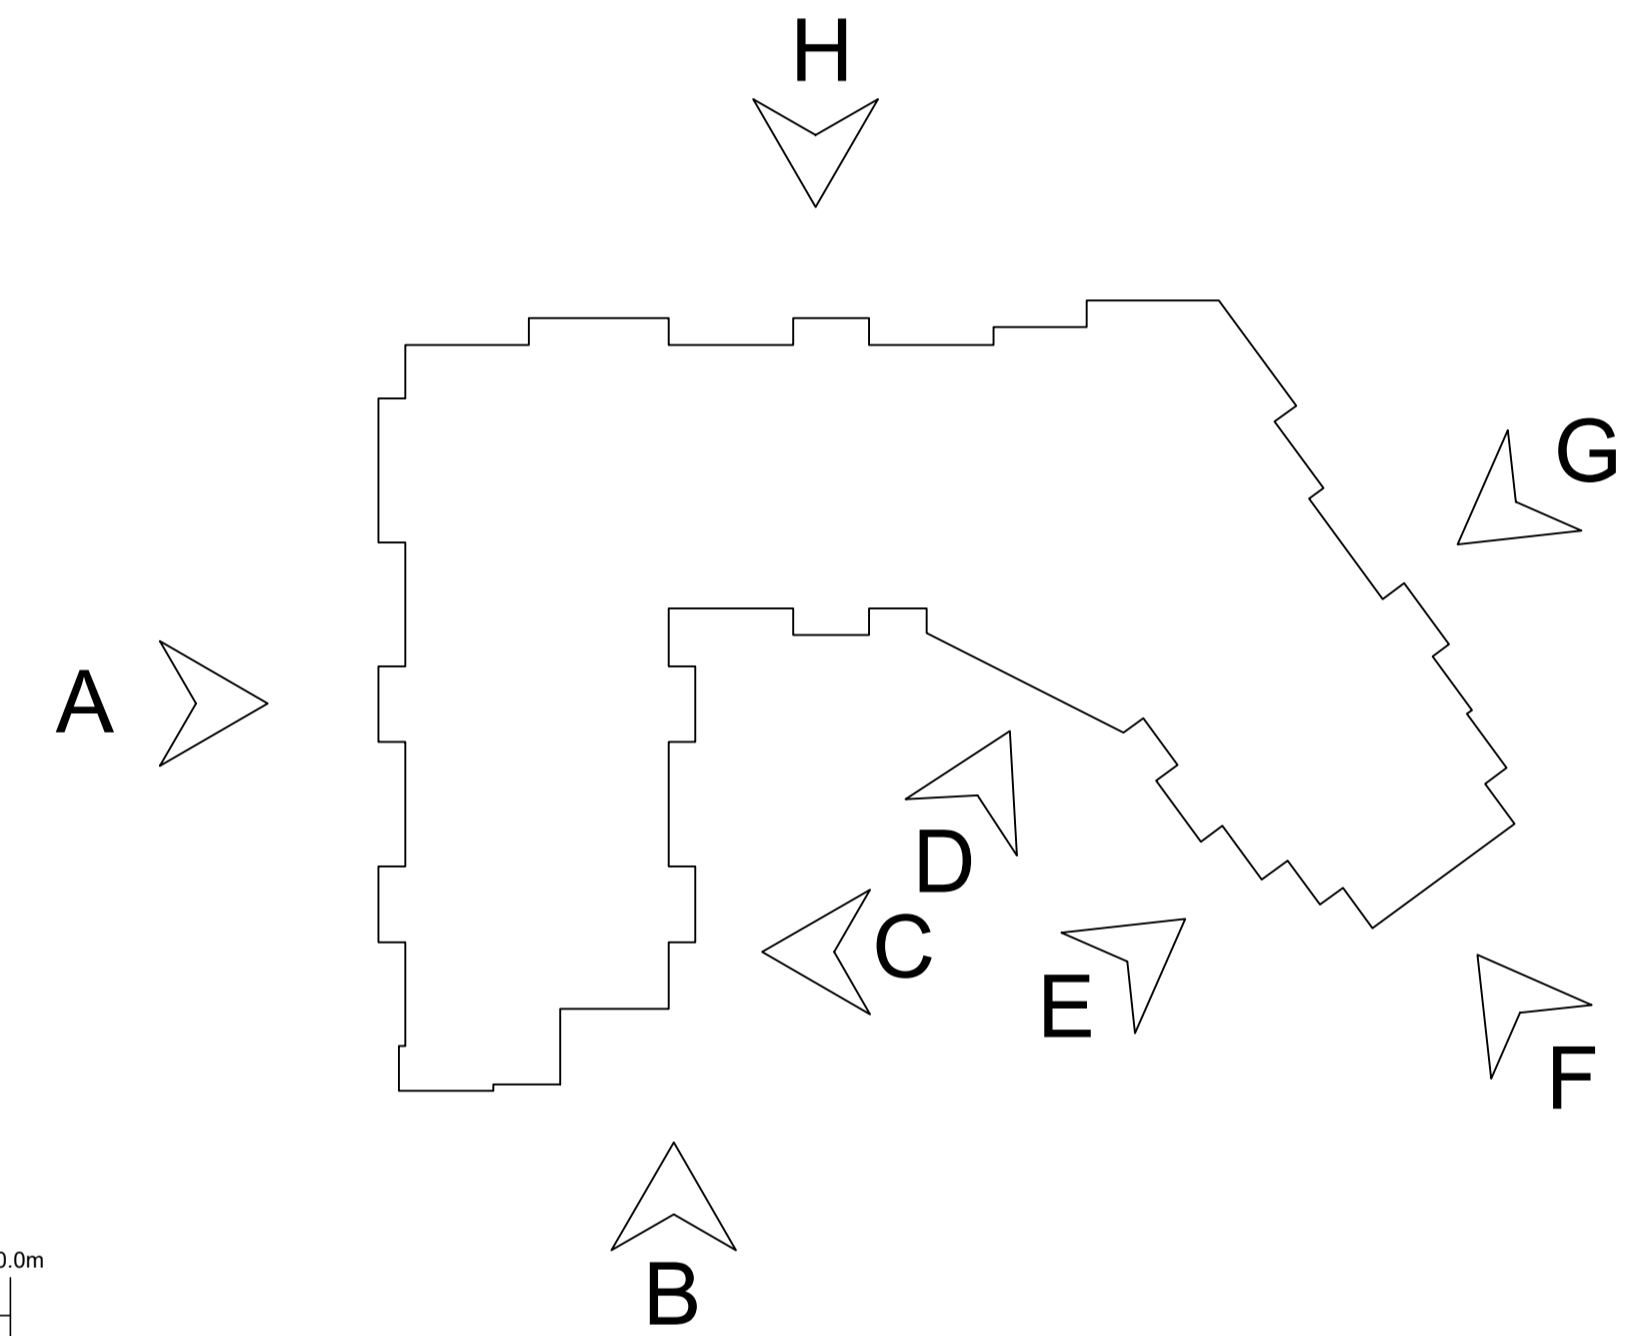

Proposed Elevation H

Rev	Date	Revision Description	Drawn By	Approved By
A	28/03/17	Scale bar has been added and address details amended	JB	JB
-	07/09/16	Original Drawing	JB	JB

6 Pioneer Court, Darlington, DL1 4WD t: 01325 464 111 e: studio@adgarchitects.co.uk w: www.adgarchitects.co.uk		
Client		
Maxbase Ltd		
Project Information		
Proposed 75 Bed Care Home Land adjacent to Porsche Garage, Hatfield Avenue, Hatfield		
Drawing Title		
Proposed Elevations 2 of 2		
A1 Scale	A3 Scale	
1:100	1:200	
Job Number	Drawing Number	Revision
H.15.35	(21) 2	A
Drawing Issue		
PLANNING		